


FILED  
GREENVILLE CO. S. C.

JUN 30 9 53 AM 1949

OLLIE FARNSWORTH  
R. M. C.

ALLEN ST.

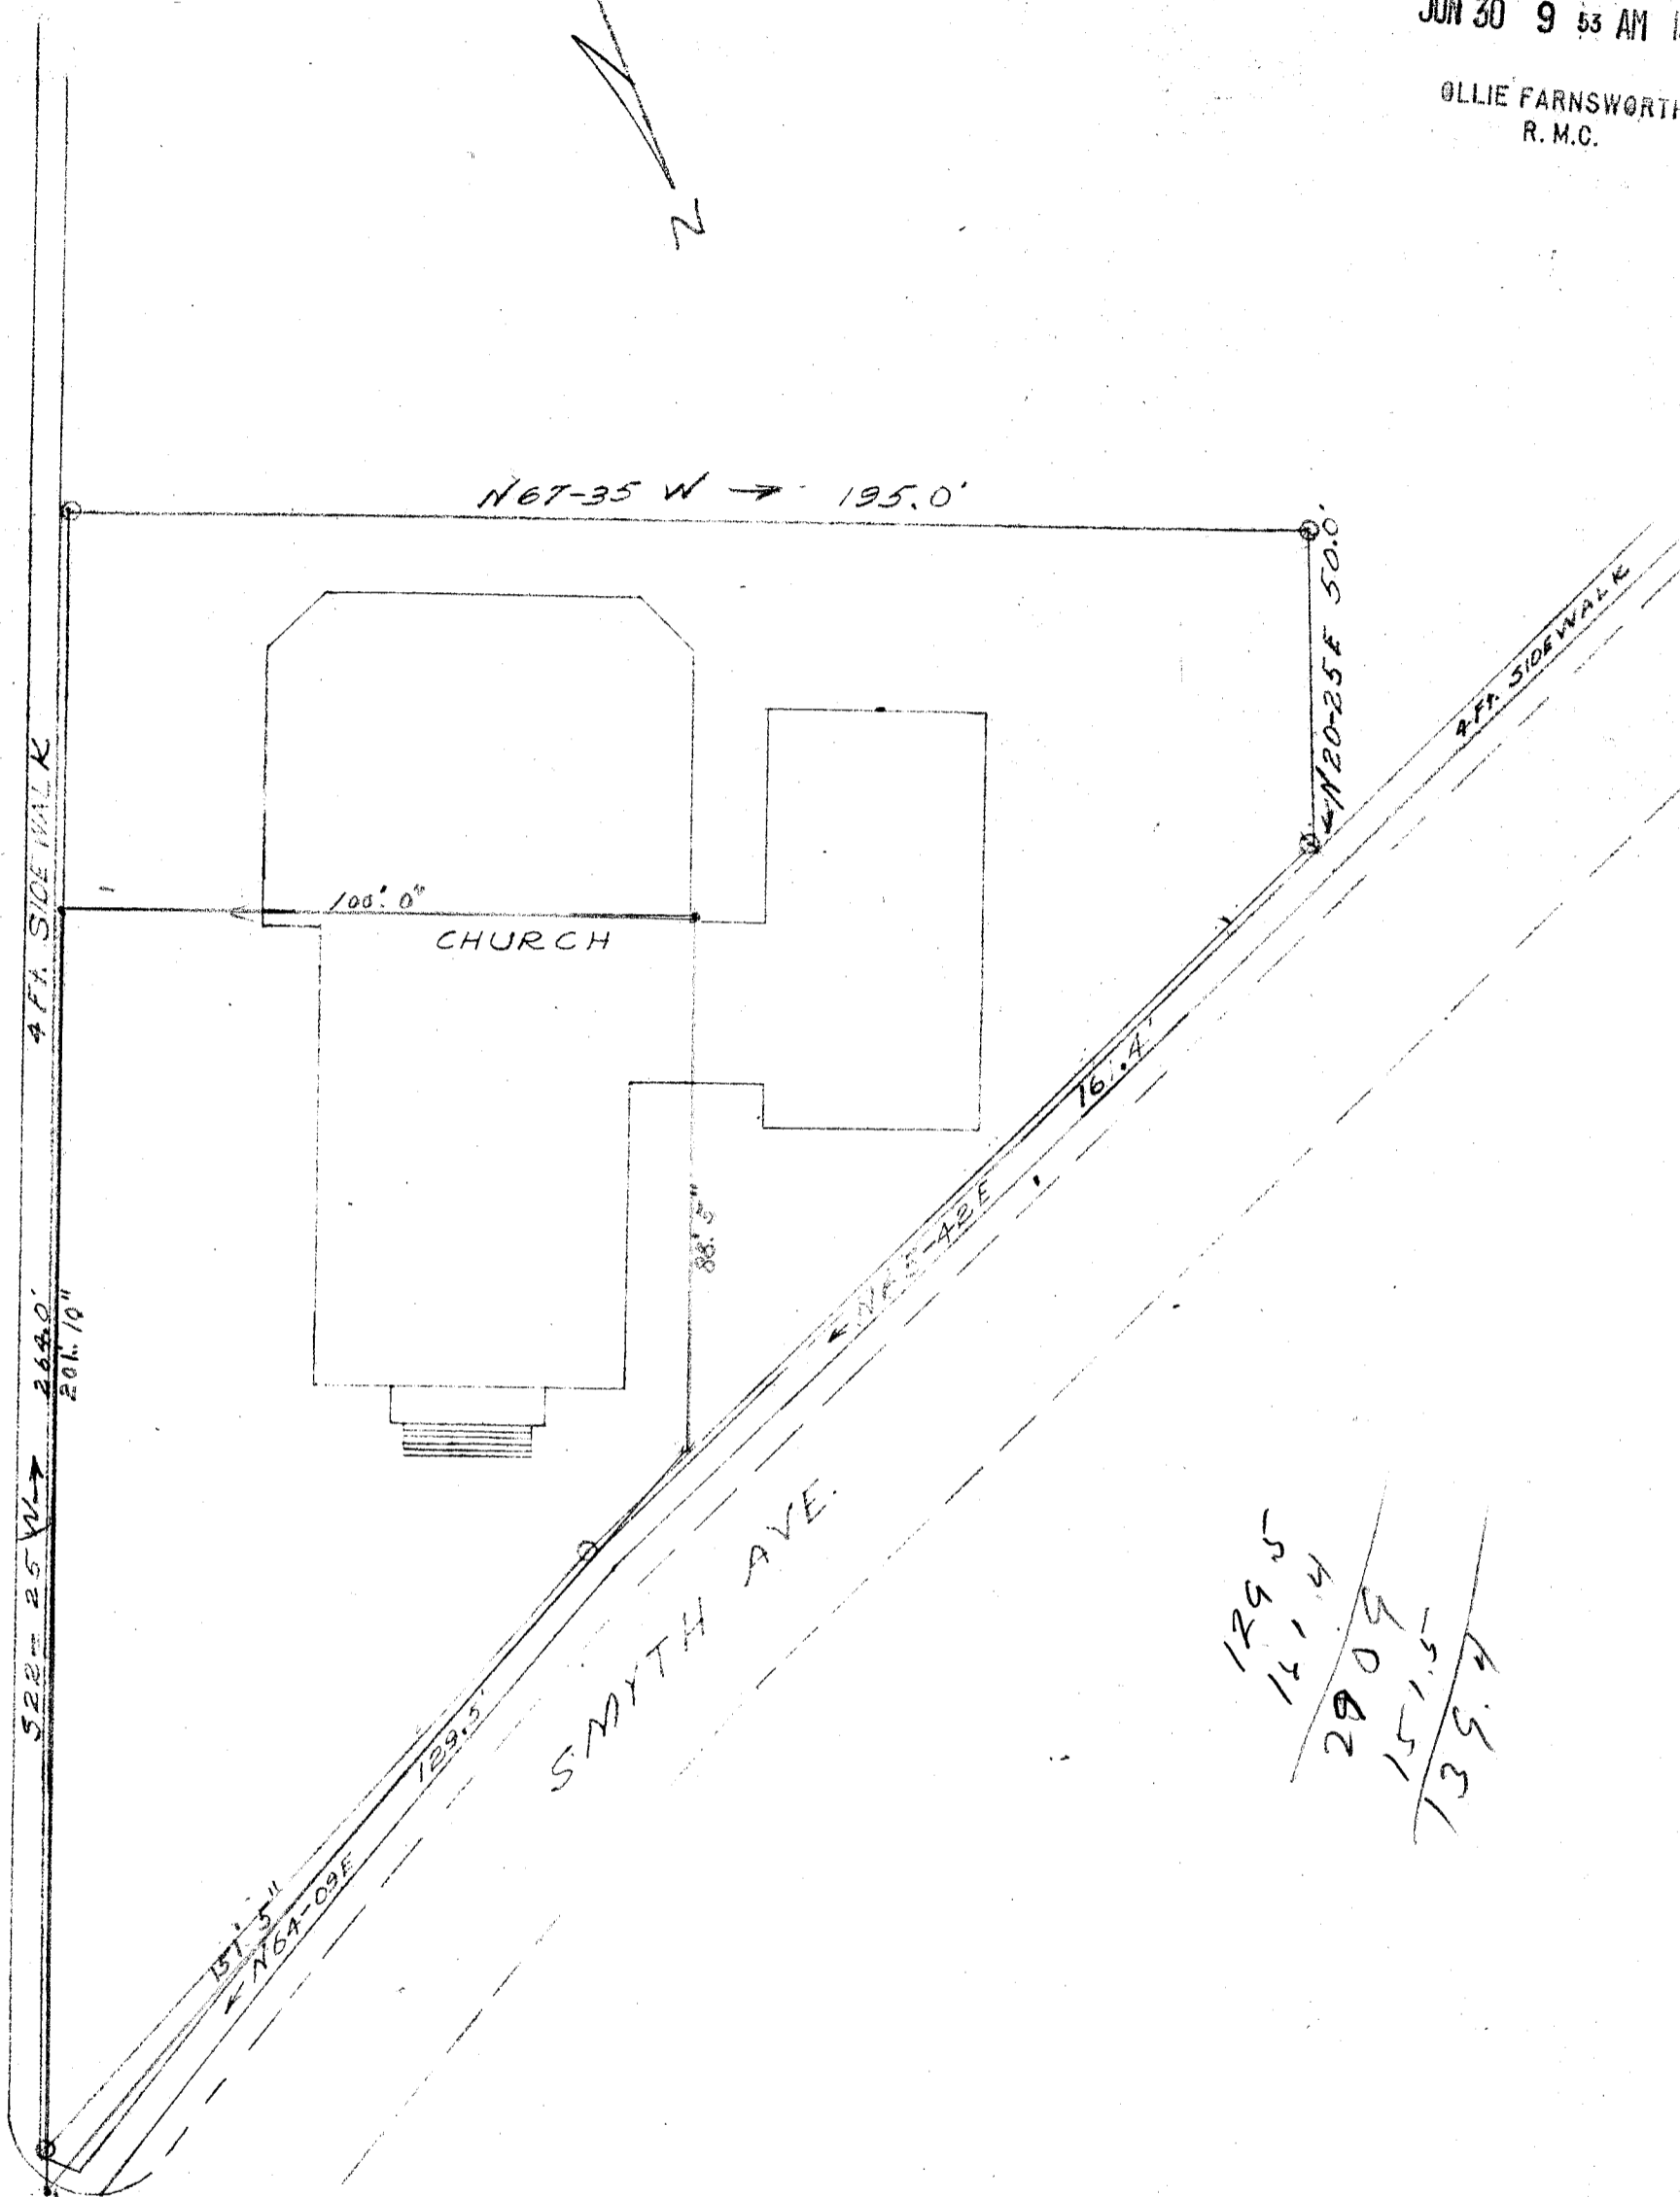

1295  
1214  
2909  
1515  
1394

15302  
 Filed This 30 day of June 19 49  
 And Recorded in Vol. V Page 189 at  
 Ollie Farnsworth  
 Register Mesne Conveyance Greenville County, S. C.

JUN 30 1949  
15302

PROPERTY OF  
DUNEAN BAPTIST  
CHURCH

Present Deed

PROP. CORNERS 1 FT. BACK OF SIDEWALK

SCALE 1"=30'	J. E. SIRRINE Co. Engineers	DATE 2/19/49
DRAWN BY B.M.		DWG. NO.
FILE NO.	GREENVILLE, SOUTH CAROLINA	4759-2
743		