


FILED
GREENVILLE CO. S. C.

JUL 27 11 34 AM 1950


OLLIE FARNSWORTH
R. M. C.

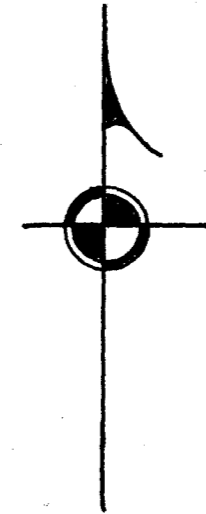

Iron Pins At All Corners

18108

JUL 27 1950

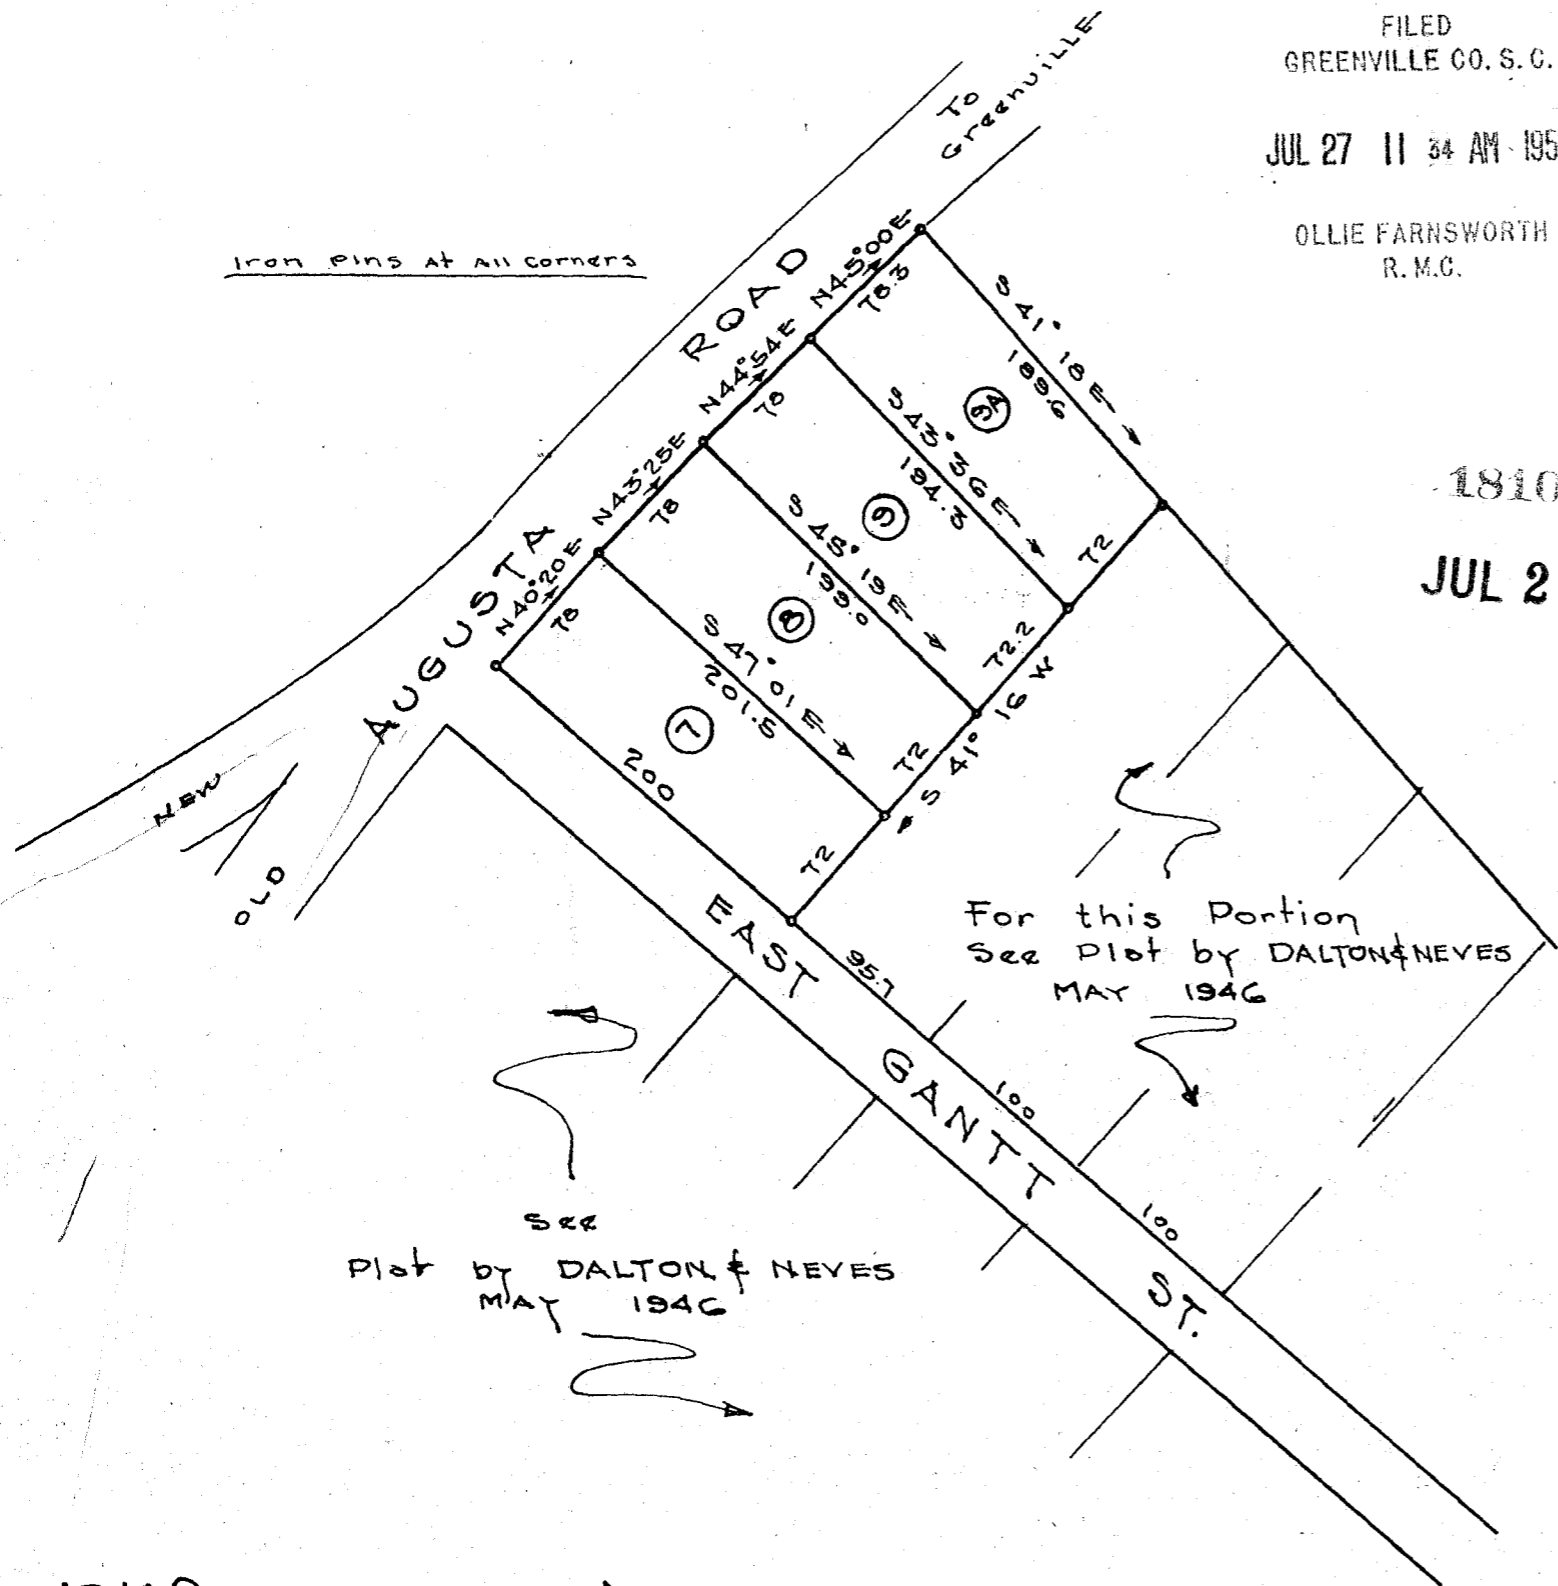

For this Portion
See Plot by DALTON & NEVES
MAY 1946

SEE
Plot by DALTON & NEVES
MAY 1946

PROPERTY
OF

ALBERT Q. TAYLOR
GREENVILLE, S. C.
Scale 1"=100 MAY 1950

#18108 Filed This 27 day of July 1950

And Recorded in Vol. 7 Page 138 at 11:34 A.M.

Ollie Farnsworth

Register Mesne Conveyance Greenville County, S. C.

The Above Lots Revised May 9 1950 - CC. JONES Reg. Engr #1144

6 Prints