


FILED  
GREENVILLE CO. S.C.  
MAY 16 9 20 AM 1956  
OLLIE FARNSWORTH  
R.M.C.

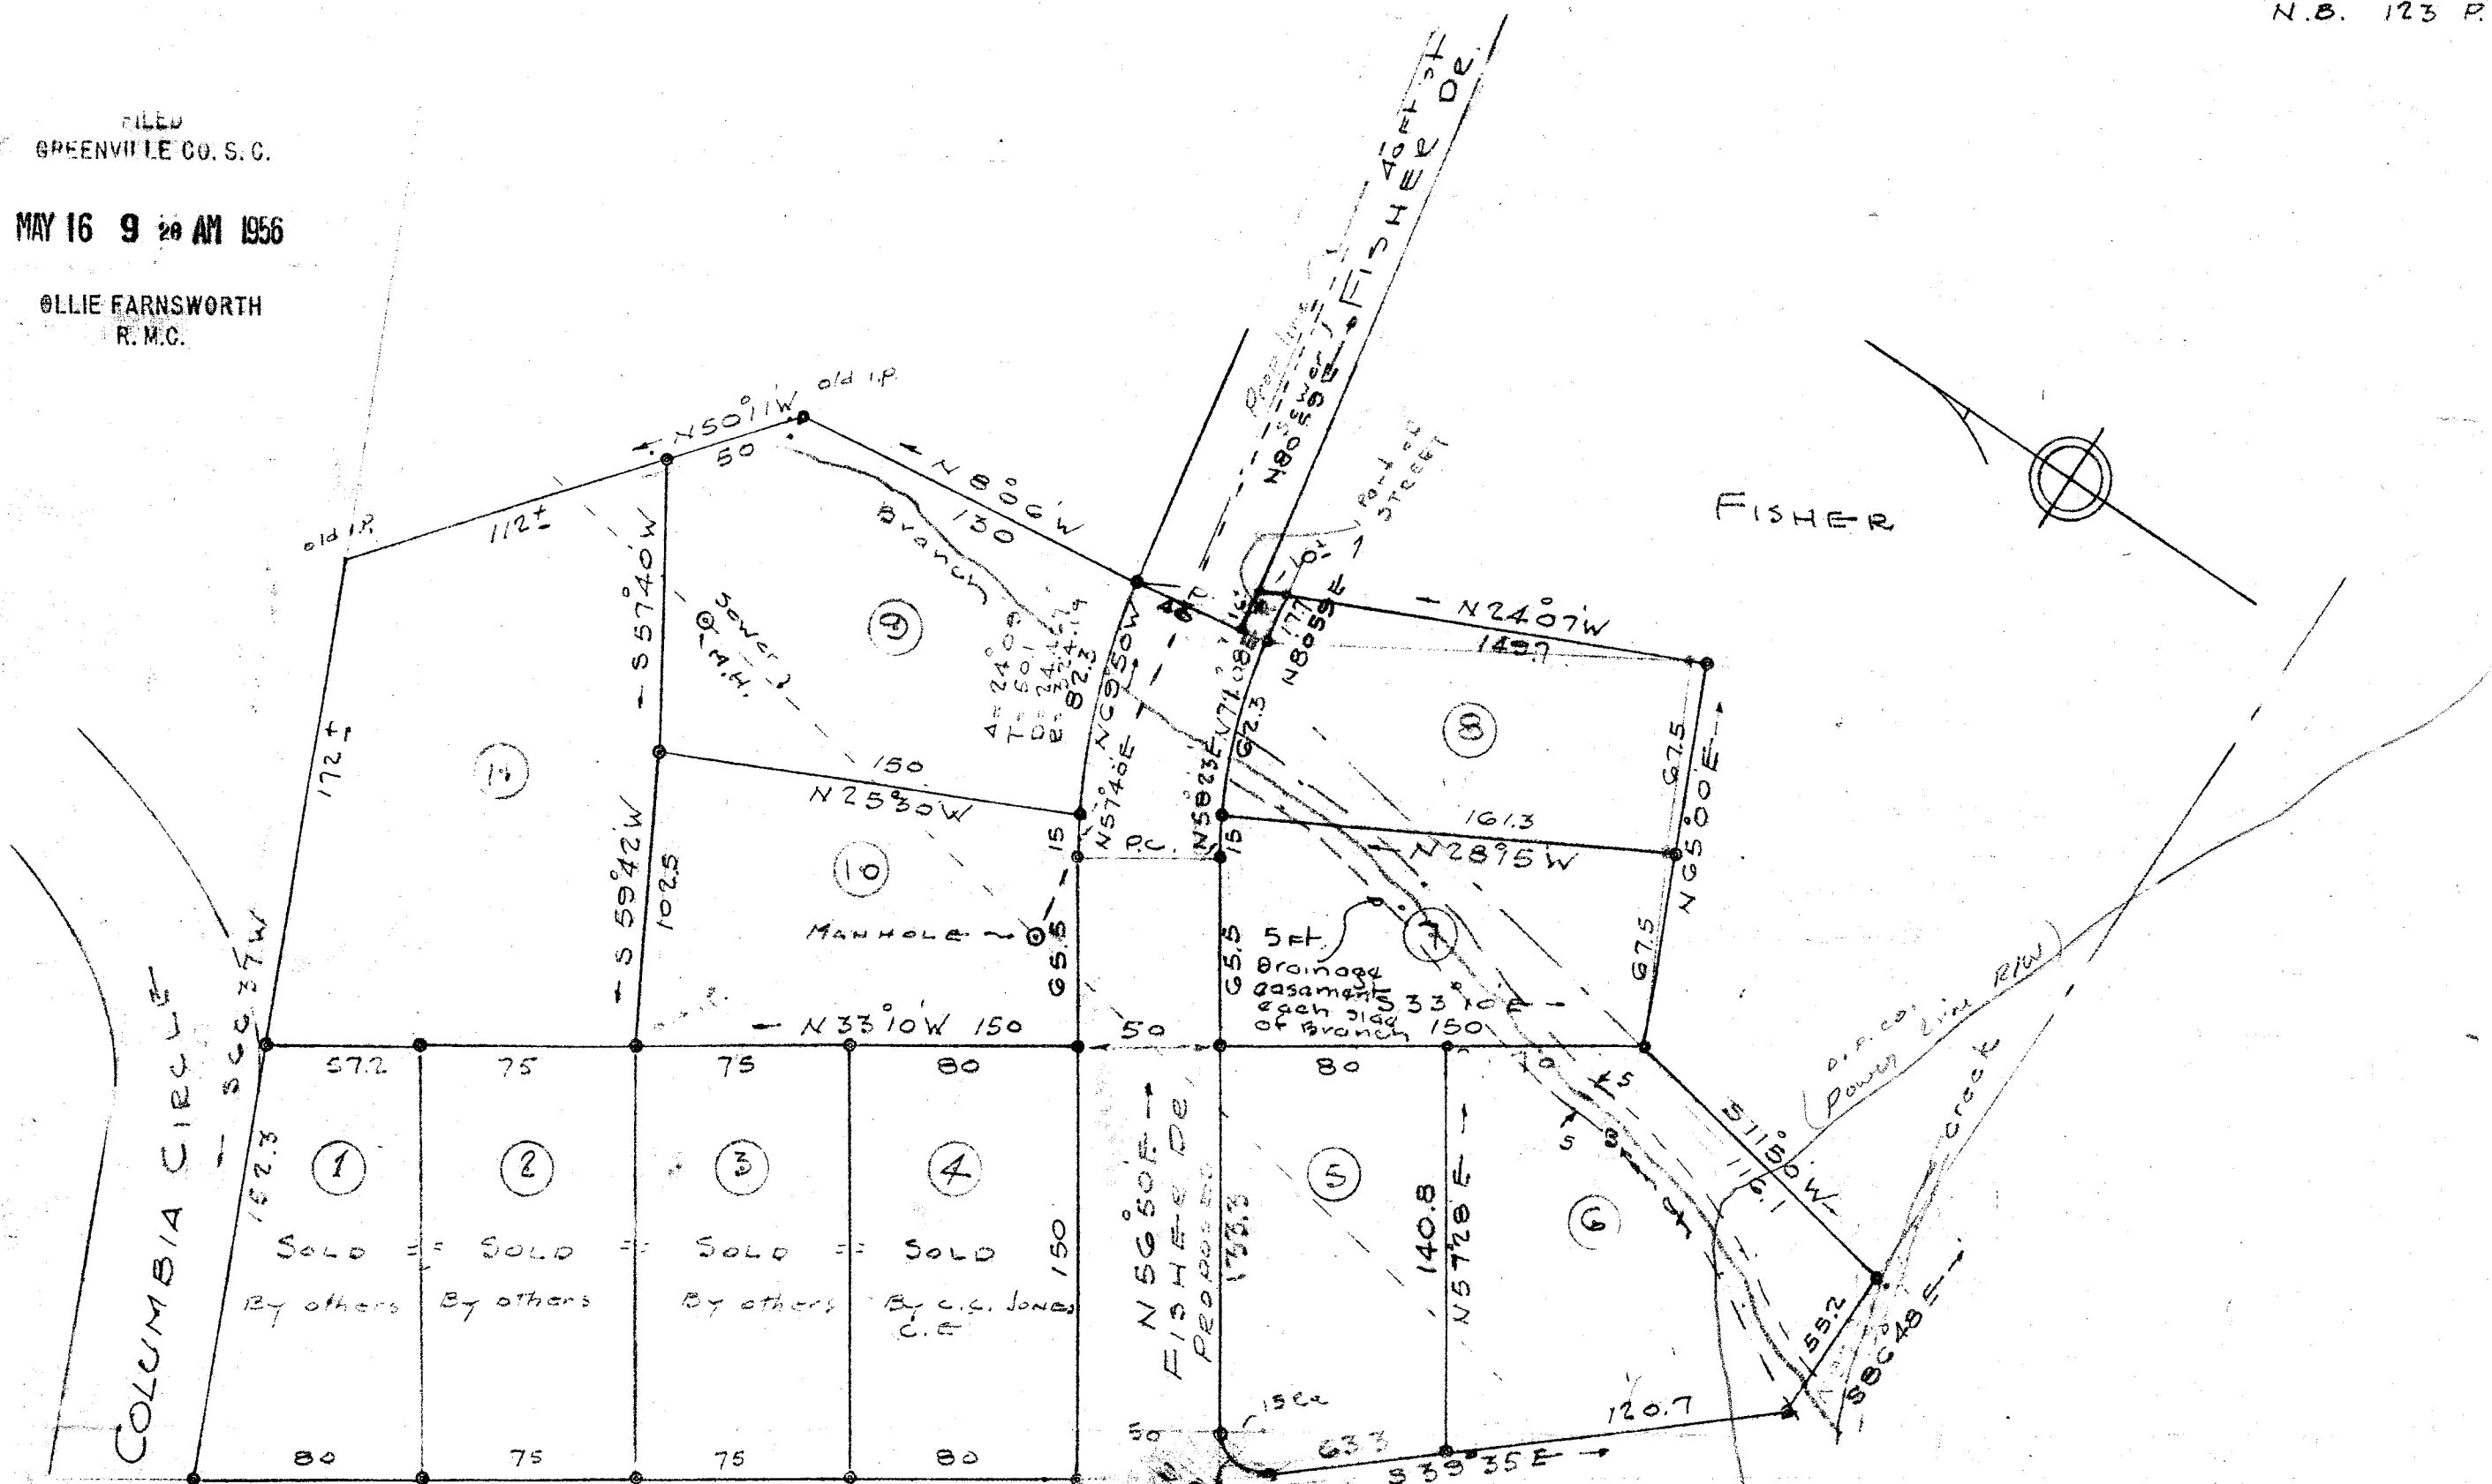

1 Sold By others  
2 Sold By others  
3 Sold By others  
4 Sold By C.C. Jones & Associates

PROPERTY OF  
**D.S FISHER**  
**GREENVILLE, S.C.**  
SCALE: 1"=60 MARCH 14, 1956

FINAL PLAN APPROVED  
GREENVILLE CITY PLANNING & ZONING COMMISSION  
DATE 4-30-56 BY *James A. Rodgers*  
SECRETARY OF COMMISSION

C. C. JONES & ASSOCIATES  
ENGINEERS  
GREENVILLE, S.C.

MAY 16 1956

12518

y-58

Iron pins at all corners

12518 Filed This 16 day of May 1956  
and Recorded in Vol. 4 Page 58 at M.  
*OLLIE FARNSWORTH*  
Register Mesne Conveyance Greenville County, S.C.