


80



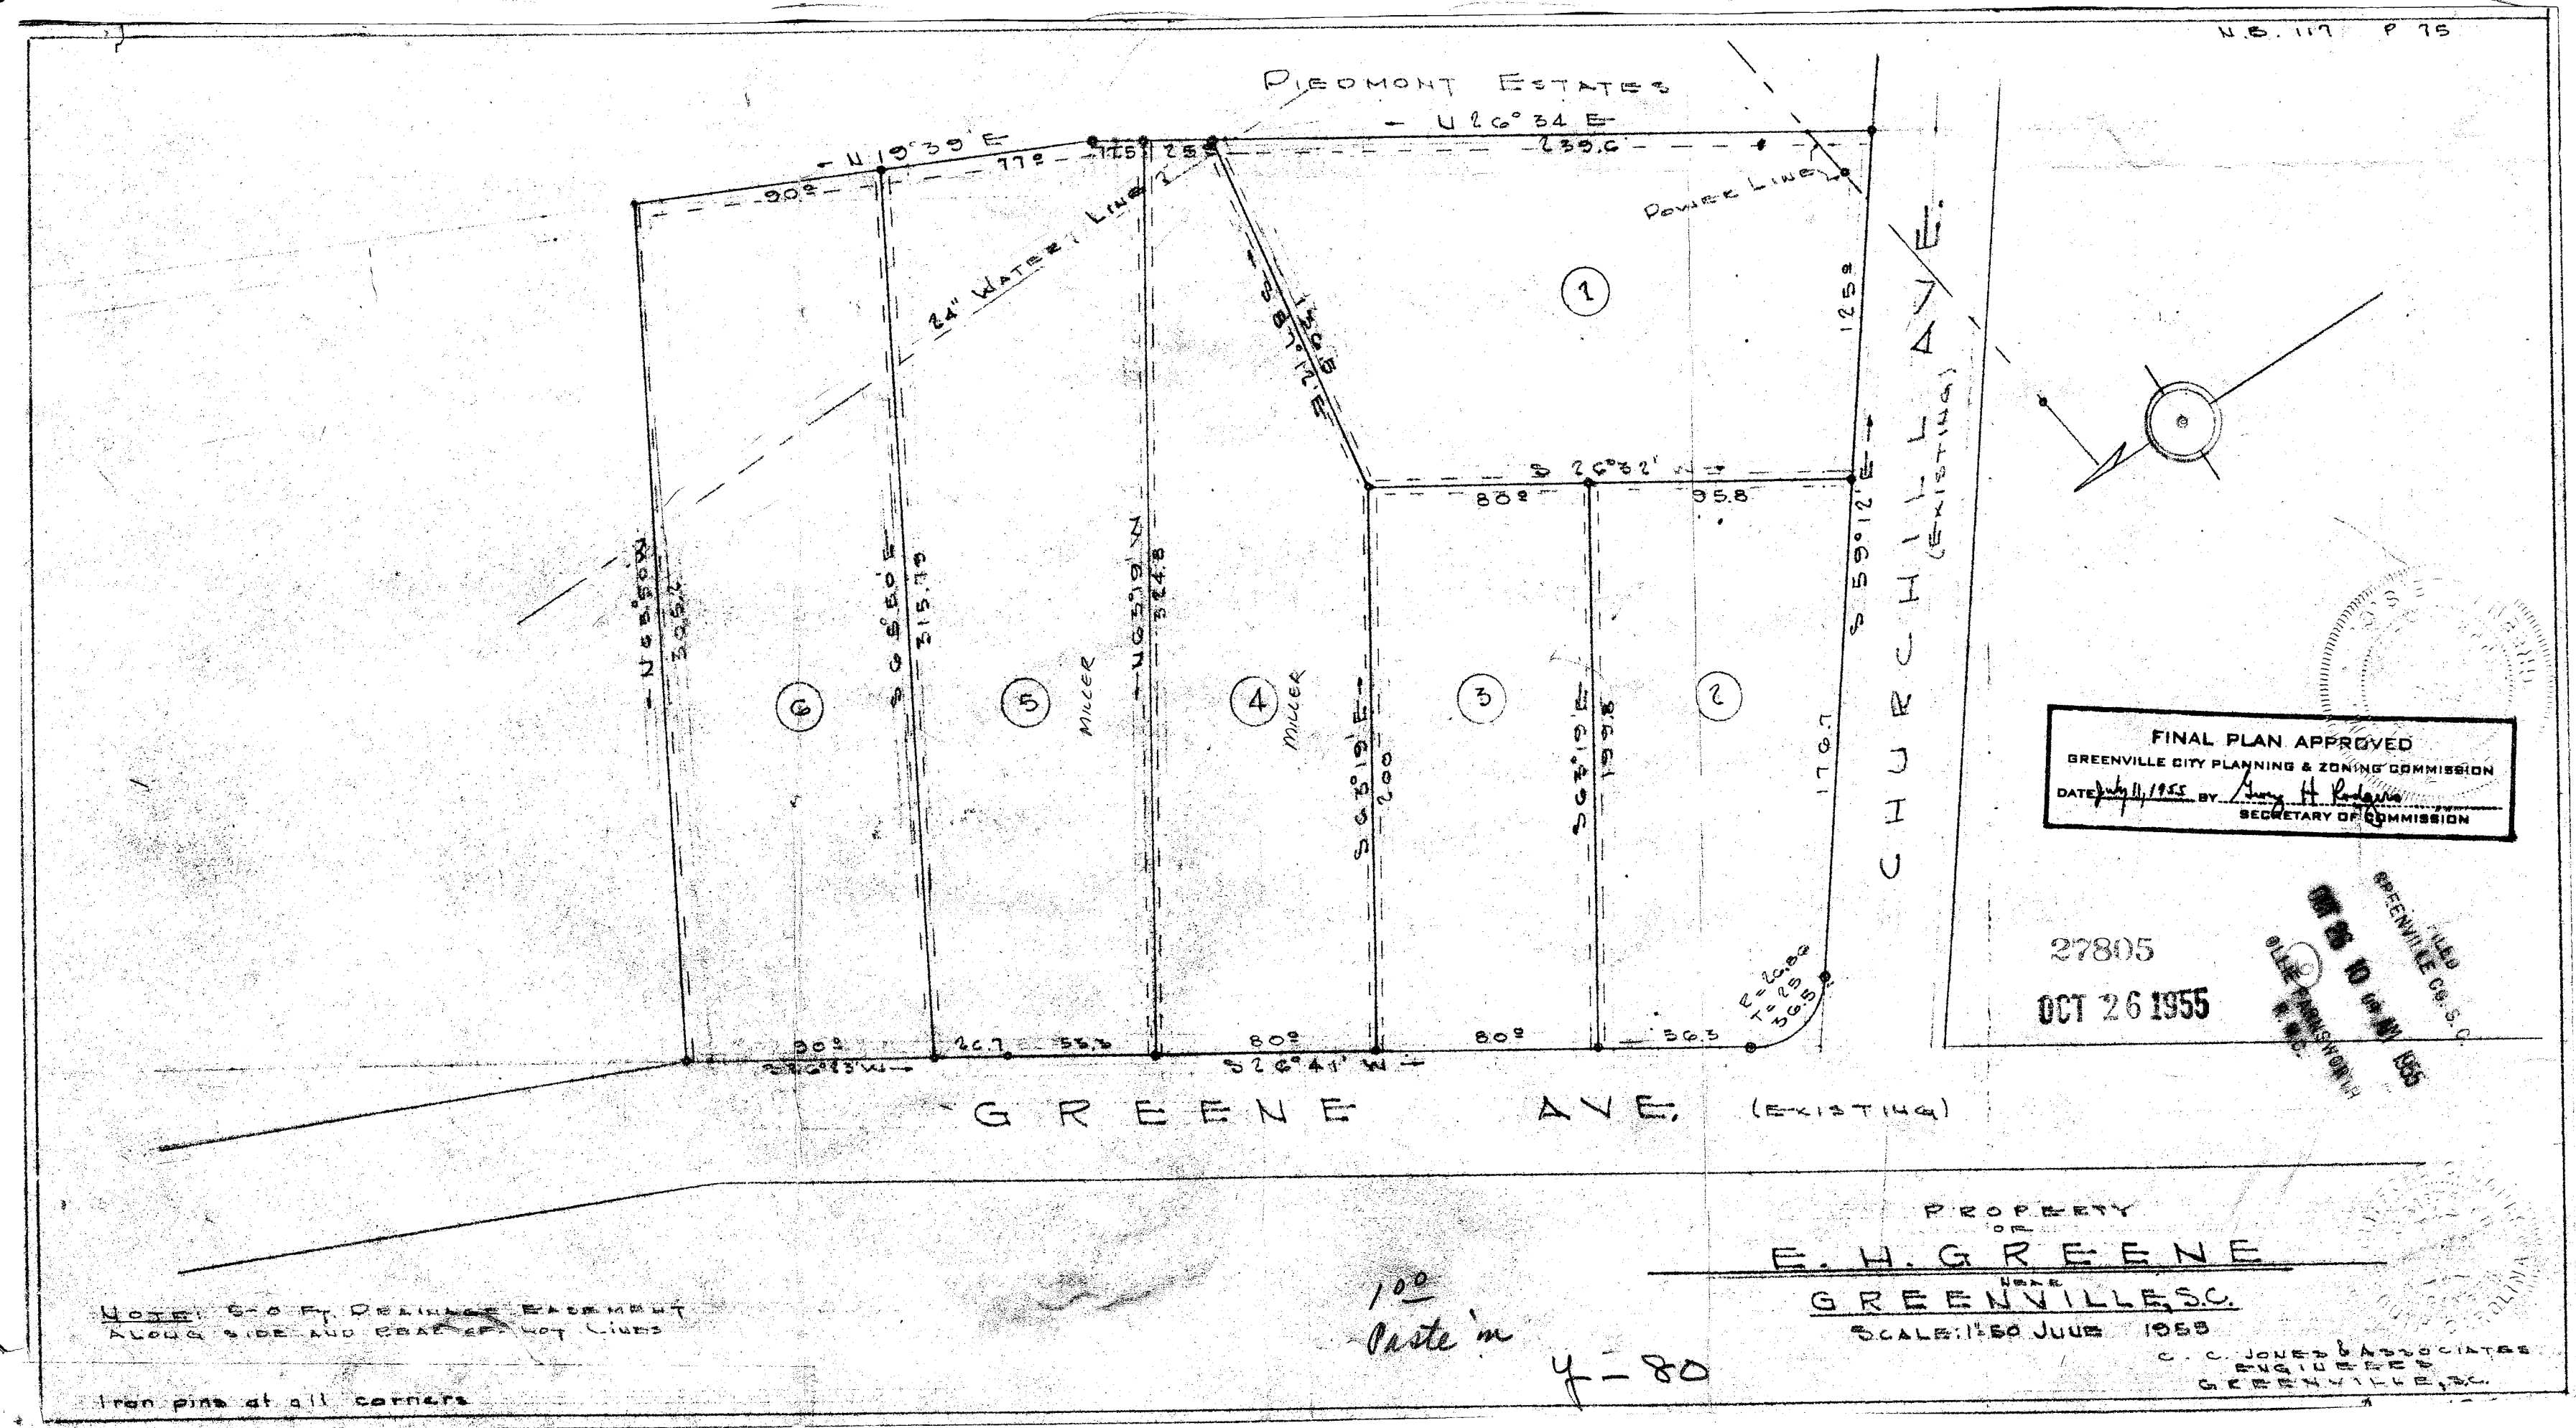

FINAL PLAN APPROVED
 GREENVILLE CITY PLANNING & ZONING COMMISSION
 SECRETARY OF COMMISSION

27805
 OCT 26 1955

GREENVILLE CO. S.C.
 FILED FOR RECORD
 OCT 26 1955

PROPERTY OF
E. H. GREENE
 GREENVILLE, S.C.
 SCALE: 1" = 50' JUNE 1955

 Iron pins at all corners

*100
 Paste in
 4-80*