


J. A. McDANIEL.
SCALE: 1" = 200'

BK 21 P. 164

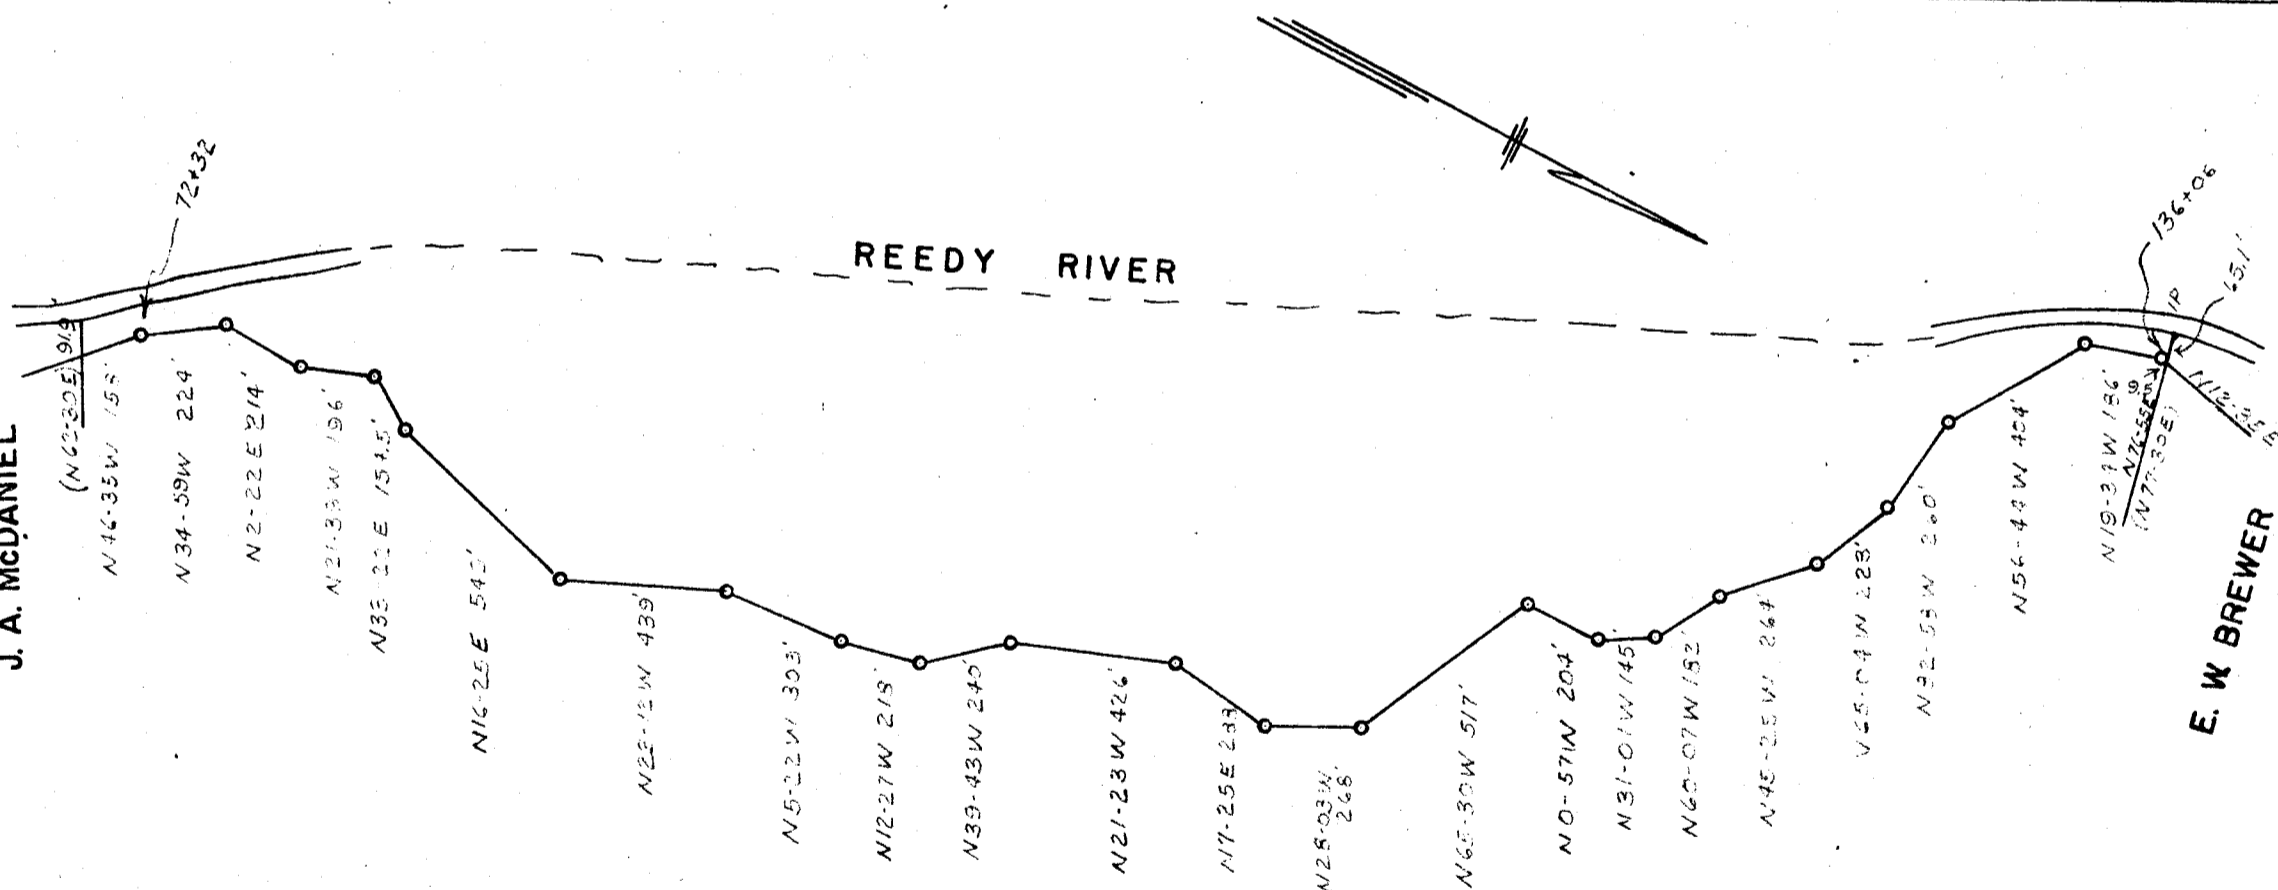

R. E. INGOLD
SCALE: 1" = 500'

28780

NOV 28 1950

#28780 Filed This 28 day of Nov. 1950
And Recorded in Vol. 3 Page 81 at 2:30 P.M.
Odzie [Signature]
Register Mesne Conveyance Greenville County, S.C.

BOOK 395, P. 42, 75 & 96; BOOK 398 P. 298.

GREATER GREENVILLE SEWER DISTRICT GREENVILLE COUNTY, S.C.	
RIGHT OF WAY PLAN LOWER REEDY RIVER SEWER	
SEPT. 1950	SHEET NO. 1
<i>C.E. Shook</i> WIEDEMAN AND SINGLETON, ENGRS. ATLANTA, GA.	
<i>[Signature]</i> PIEDMONT ENGINEERING SERVICE GREENVILLE, S.C.	

18-2