


Plat Book EE-Page 13

FILED
GREENVILLE S. C.
APR 9 11 50 AM 1953
ALLIANCE SURVEY
R.M.

GREENVILLE COUNTY

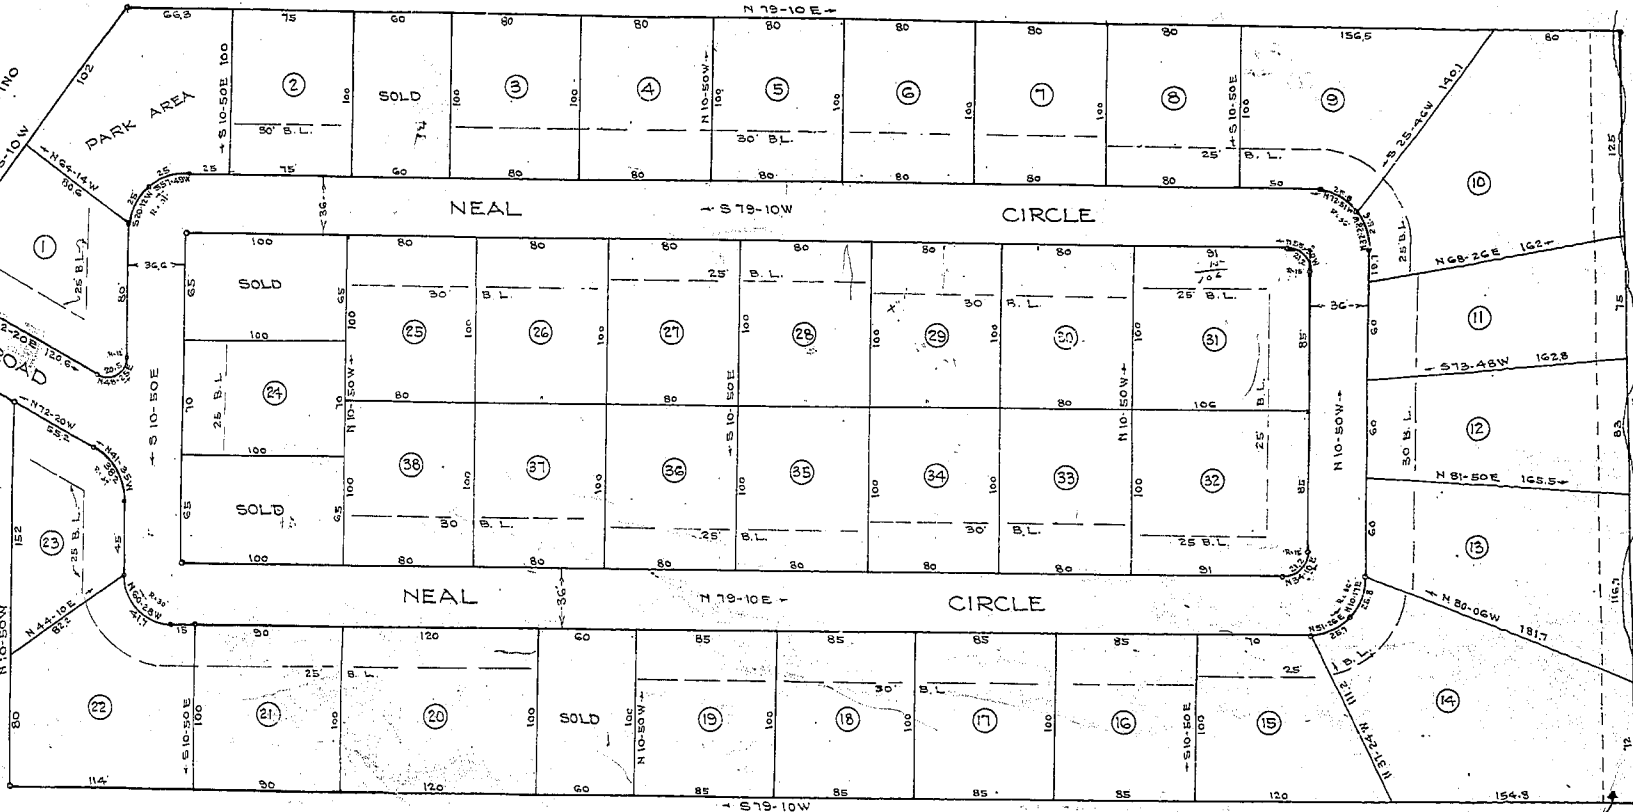

OLD U.S. HWY. NO. 29
(CAMP ROAD)

CUTTINO ROAD

C. A. NEAL

8068

APR 9 1953

FINAL PLAN APPROVED
GREENVILLE CITY PLANNING & ZONING COMMISSION
DATE BY *Charles W. Taylor*
SECRETARY OF COMMISSION
DEC 13 1952

MAP OF
NORTH ACRES
NEAR GREENVILLE S. C.

Scale 1" = 50' Dec. 1952

PROPERTY OF
DOUGLAS WILSON REALTY CO.

DALTON & NEVES

8068 filed this 9 day of April 1953
And Recorded in Vol. EE Page 13
C. A. NEAL
Register Stone Conveyance Greenville County, S. C.

Iron Pins at all Corners

