


TO SOUTHERN BLEACHERY  
SUBSTATION #2  
REF. DWG. # 50-13

7+32.8  
P-12  
19° 40' RT

5+73.5  
11° 15' LT

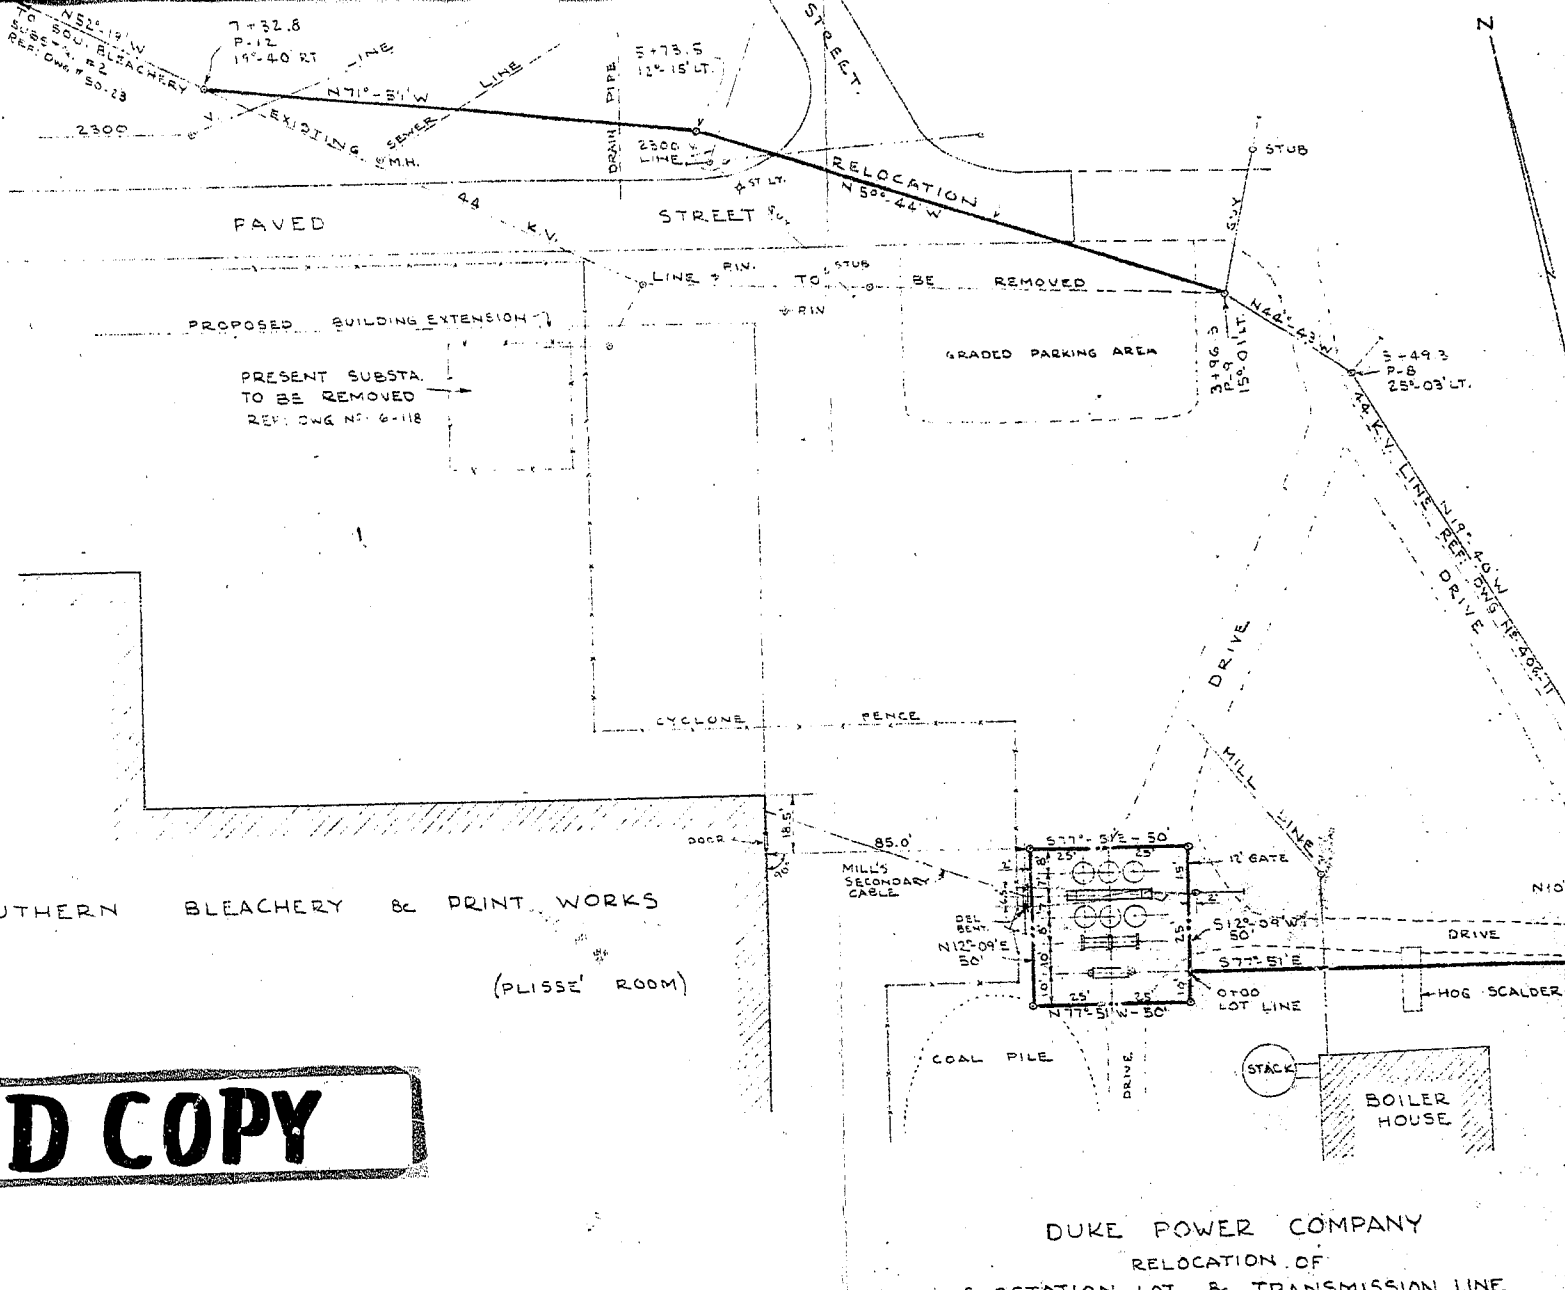

SOUTHERN BLEACHERY & PRINT WORKS  
(PLISSE' ROOM)

**BAD COPY**

DUKE POWER COMPANY  
RELOCATION OF  
SUBSTATION LOT & TRANSMISSION LINE  
SERVING  
SOUTHERN BLEACHERY & PRINT WORKS, INC.  
TAYLORS, S.C.

SCALE: 1" = 40'  
BOOK NO. 414

JUNE 29, 1954  
FILE NO. 452-82

98-37

#16981 Filed This 31 day of July 1954  
and Recorded in 99-37  
Cecil Sawseworth

