


Plat Book-GG-Page 192B

BAD COPY

N.B. 124

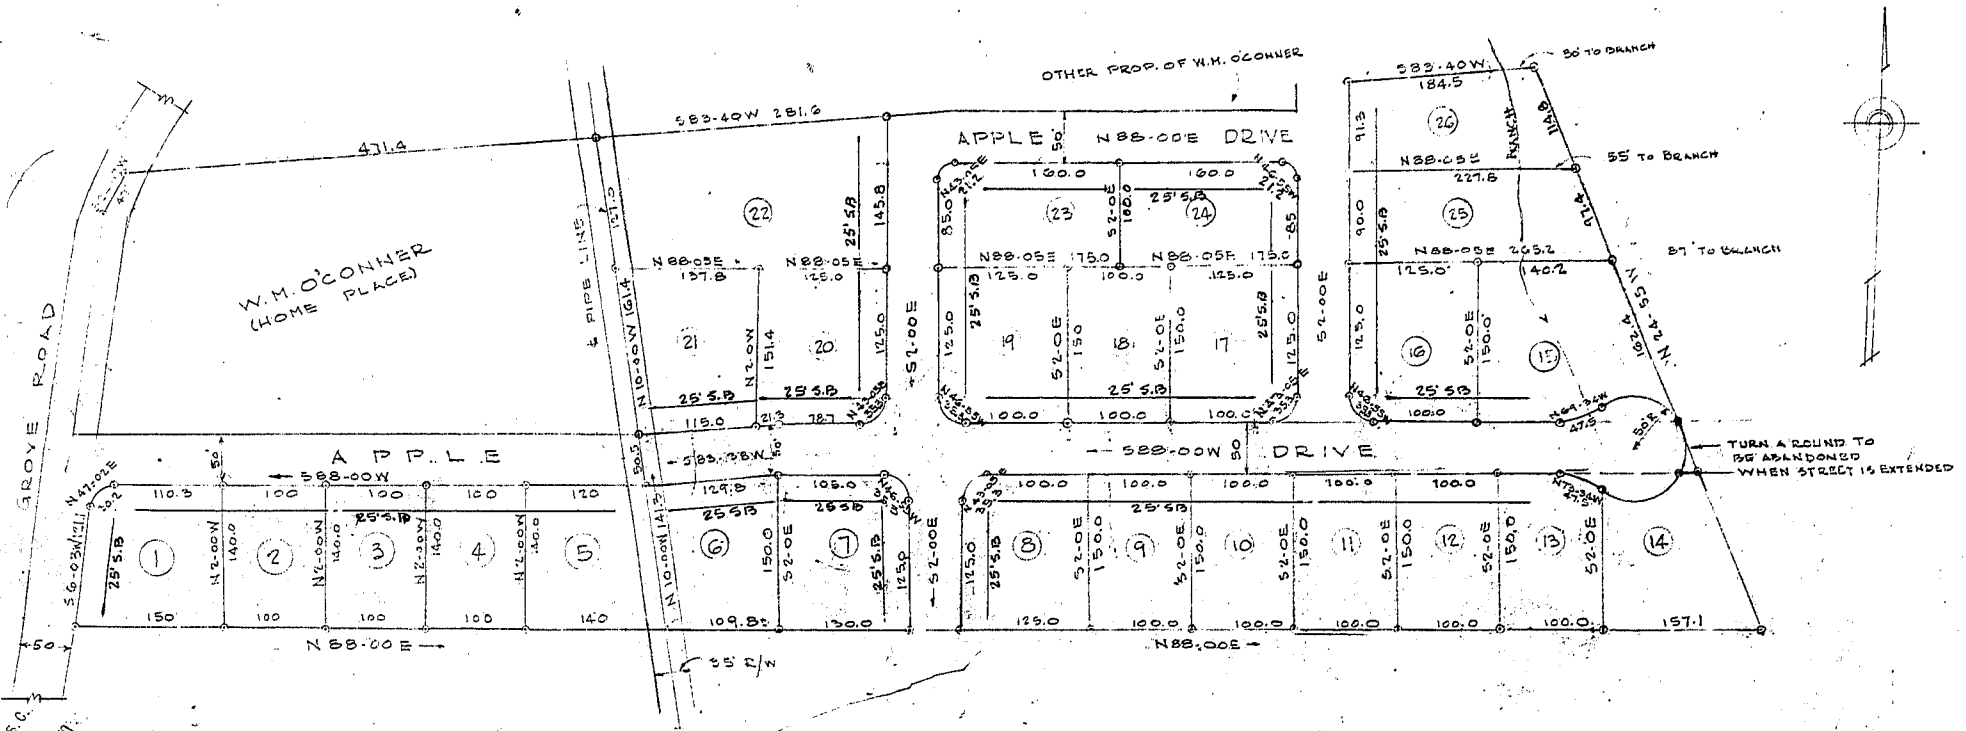

FILED
GREENVILLE S.C.
FEB 20 12 25 PM 1959
OLLE F. WORTH
R.M.C.

FEB 20 1959
21398

APPLE BLOSSOM TERRACE

PROPERTY OF
W. M. O'CONNOR

"NEAR"
GREENVILLE, S.C.

SCALE 1"=100' NOV. 21, 1958
REVISED FEB. 20 TO SHOW LOTS 25 & 26

JONES & SUTHERLAND, ENGINEERS
GREENVILLE, S.C.

192-100

31398 filed this 20th of Feb 19 59
and recorded in Vol. 313, Page 19 of
Cora B. Bannard
Register Merit Corporation Greenville County, S.C.

