


1005

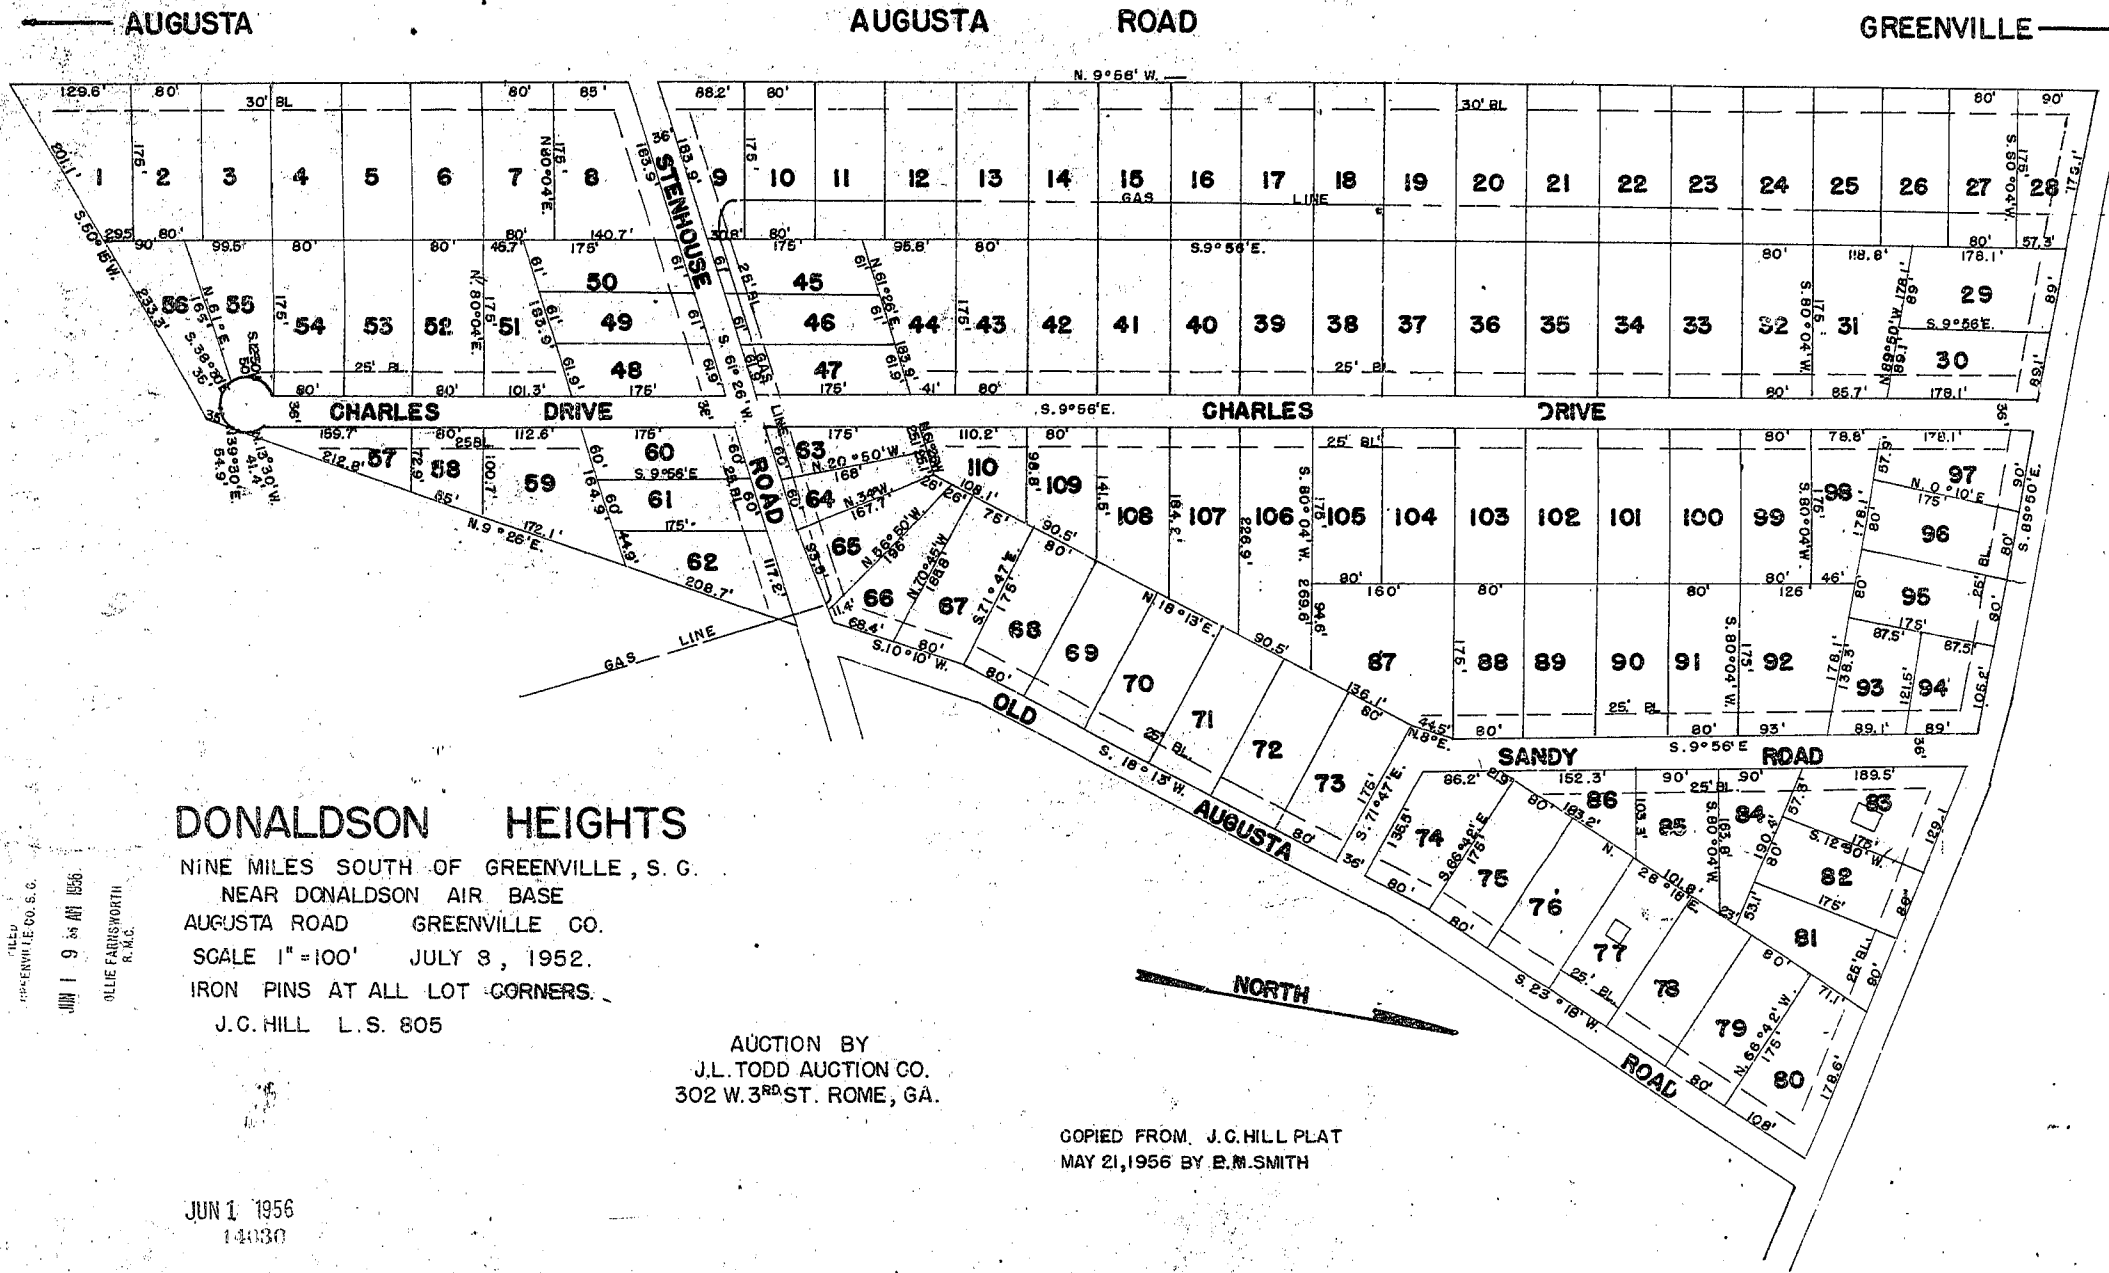

**DONALDSON HEIGHTS**

NINE MILES SOUTH OF GREENVILLE, S. C.  
 NEAR DONALDSON AIR BASE  
 AUGUSTA ROAD GREENVILLE CO.  
 SCALE 1"=100' JULY 8, 1952.  
 IRON PINS AT ALL LOT CORNERS.  
 J.C. HILL L.S. 805

AUCTION BY  
 J.L. TODD AUCTION CO.  
 302 W. 3<sup>RD</sup> ST. ROME, GA.

COPIED FROM J.C. HILL PLAT  
 MAY 21, 1956 BY E.M. SMITH

FILED  
 GREENVILLE CO. S. C.  
 JUN 19 1956  
 OLLIE FARRSWORTH  
 R. M. C.

JUN 1 1956  
 14030

200 KK-17