


Plat Book-KK-Page 131

JAMES M. EDWARDS

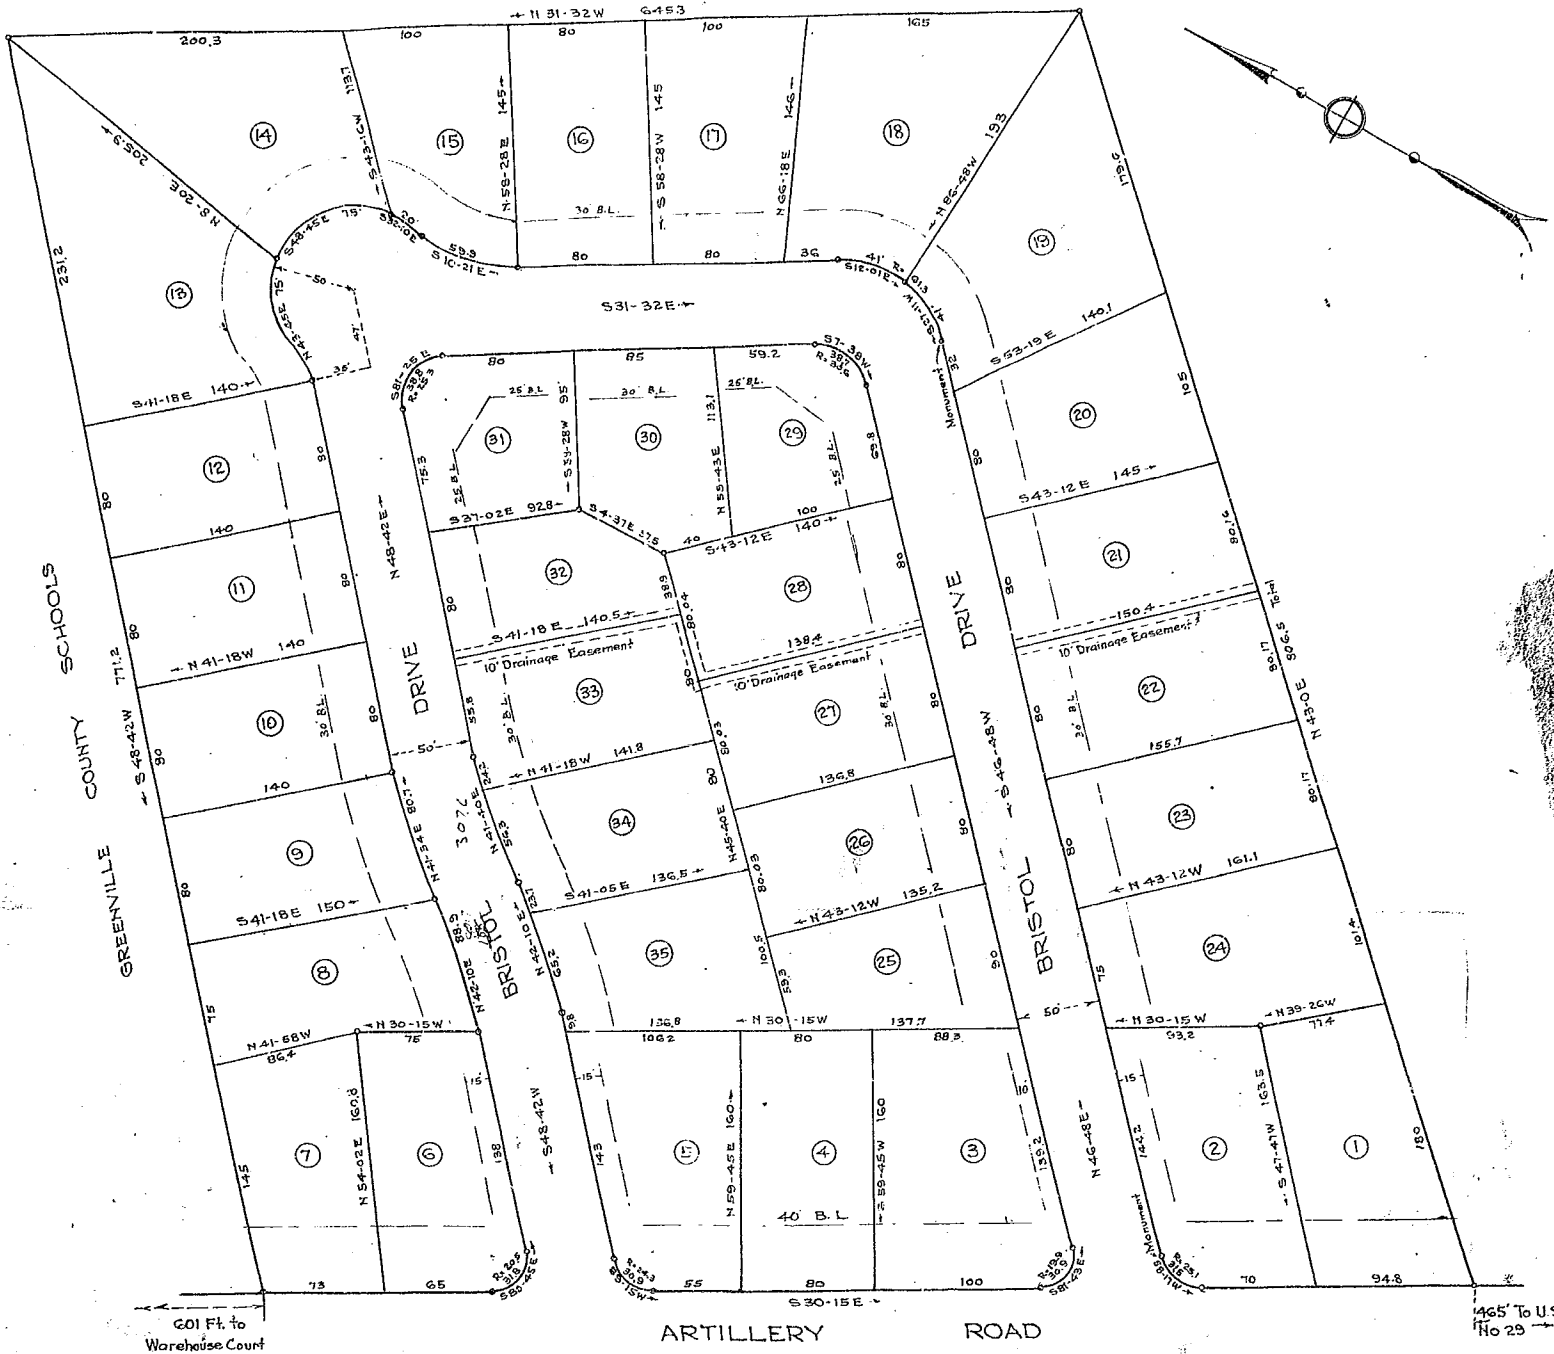

Iron Pins at all Corners except as otherwise noted

I hereby Certify that I represent the owners of the Property shown hereon and do approve the subdivision thereof.

OWNERS
LESLIE & SHAW Inc. ET AL
320 BUNCOMBE ST.

PROPERTY OF
PALMETTO DEVELOPERS INC.
NEAR GREENVILLE S. C.

FEB 12 1958

3443

Scale 1" = 50' October 1957

DALTON & NEVES

FINAL PLAN APPROVED
GREENVILLE CITY PLANNING AND ZONING COMMISSION
DATE 1/14/57 BY [Signature]
SECRETARY OF COMMISSION

312-315

3443 Piled This 12th day of Feb. 1958
and Recorded in Vol. 110, Page 131 at
[Signature]
Register Means Conveyance Greenville County, S. C.