


Plat Book-KK-Page 193

199

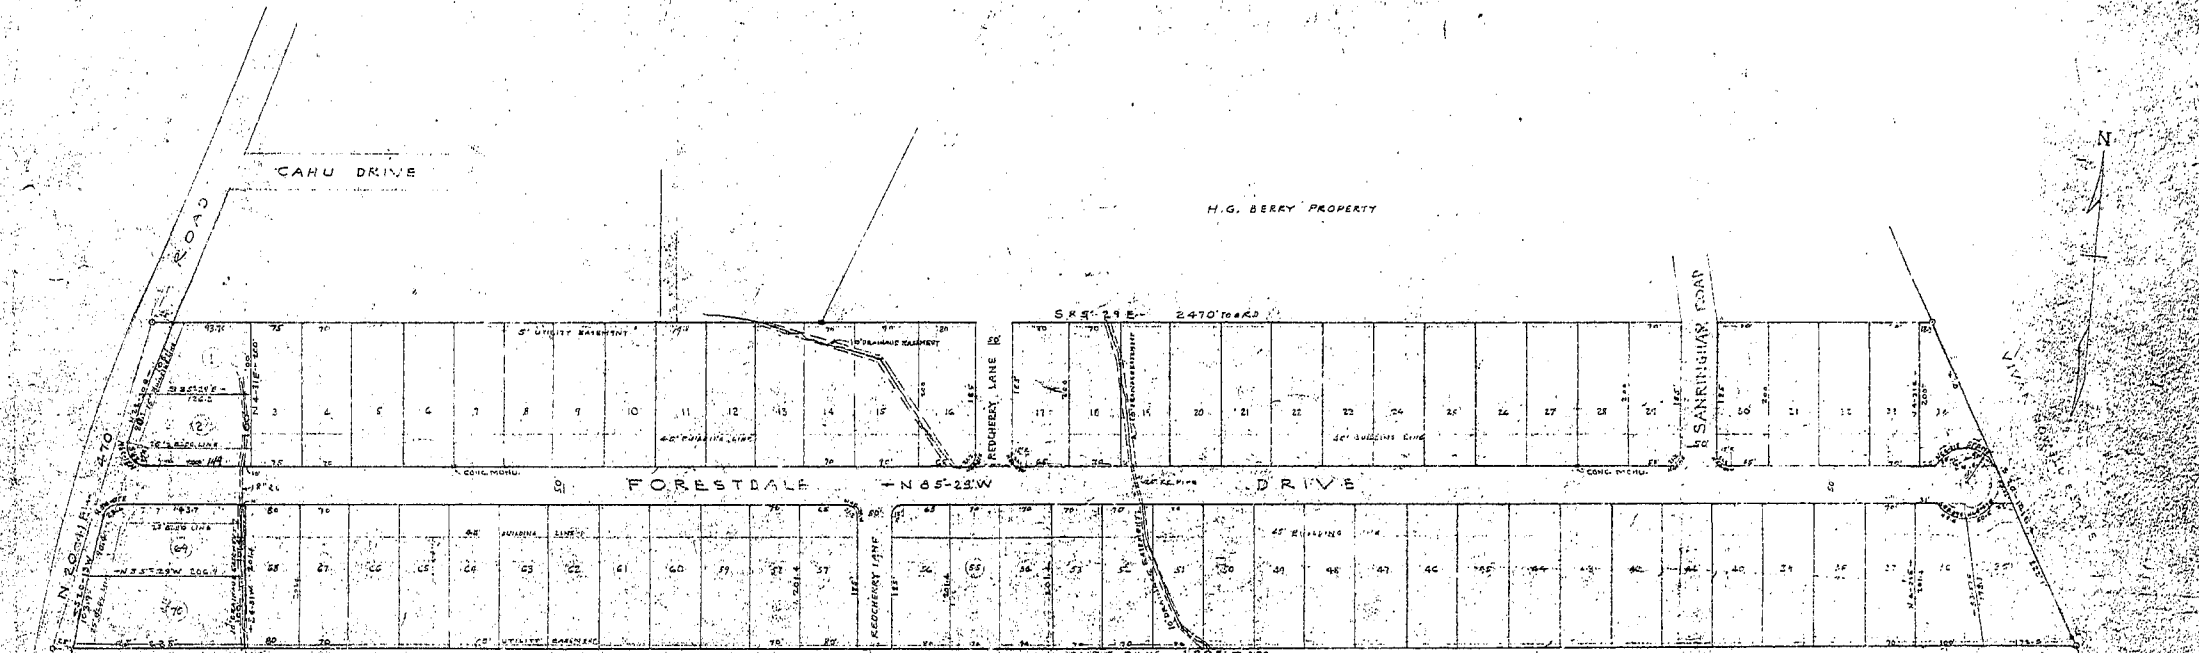

CERTIFICATE OF SURVEY
I HEREBY CERTIFY THAT I SURVEYED THE
PROPERTY SHOWN ON THIS PLAT AND
THAT THE BOUNDARY AND DIVISIONS
ARE AS SHOWN HEREON
SURVEYED AND MEASURED
BY *Lowell H. Tankersley*

CERTIFICATE OF ORIGINAL
I HEREBY CERTIFY AS OFFICER
OF THE COUNTY OWNER OF THE PROPERTY
AS SHOWN BY THIS SURVEY OFFICE OF
THE SUBDIVISION THEREOF AS SHOWN
PROPERTY OF *LEHMAN A. MOSELEY*
AND *LOWELL H. TANKERSLEY*
BY *Lowell H. Tankersley*

Note.
See Page 199
This looks

FINAL PLAN APPROVED
GREENSBORO CITY PLANNING DEPARTMENT
DATE *SEP 5 1958*
BY *[Signature]*
CITY ENGINEER



NOTE
SEE KK-199

FORESTDALE HEIGHTS
PROPERTY OF
LEHMAN A. MOSELEY
AND
LOWELL H. TANKERSLEY
NEAR GREENVILLE SC.
SCALE 1"=100' APPROXIMATE

2.00 SEP 5 - 1958
KK-193 6248

6248 Filed This 5 day of Sept 1958
and Recorded in Vol. KK Page 193
Seana F. [Signature]
Register Meane Concessions Greenville County, S.C.