


Plat Book LL, Page 55 A

AUG 8 3 50 PM 1956

20230 AUG 8 1956

ELLIE FAIRBANKS
R.M.S.

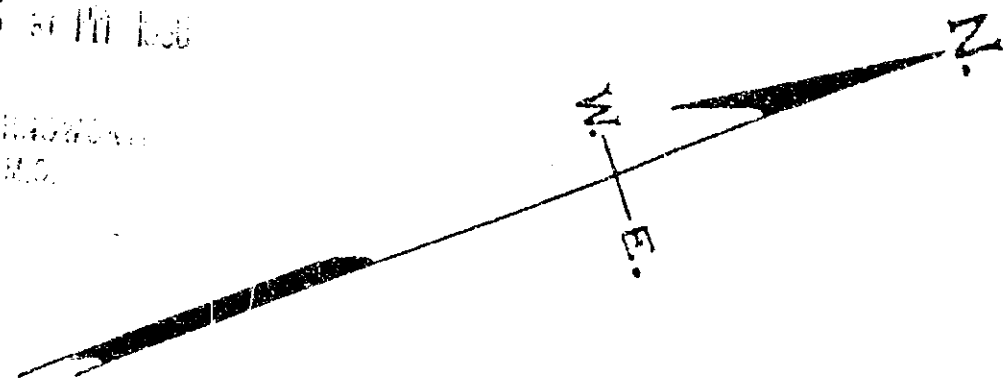

MAP OF

WASHINGTON • HEIGHTS PART OF L • C • GREEN HOME PLACE


ONEAL • TOWNSHIP • GREENVILLE • COUNTY

SOUTH • CAROLINA •

SCALE: 1" = 200 • FEET • JULY • 31 • 1956 •

SUBDIVIDED JULY 26-28-1956 •

H • S • BROCKMAN, REG SURVEYOR •
GREER, S • C • NO • 959 •

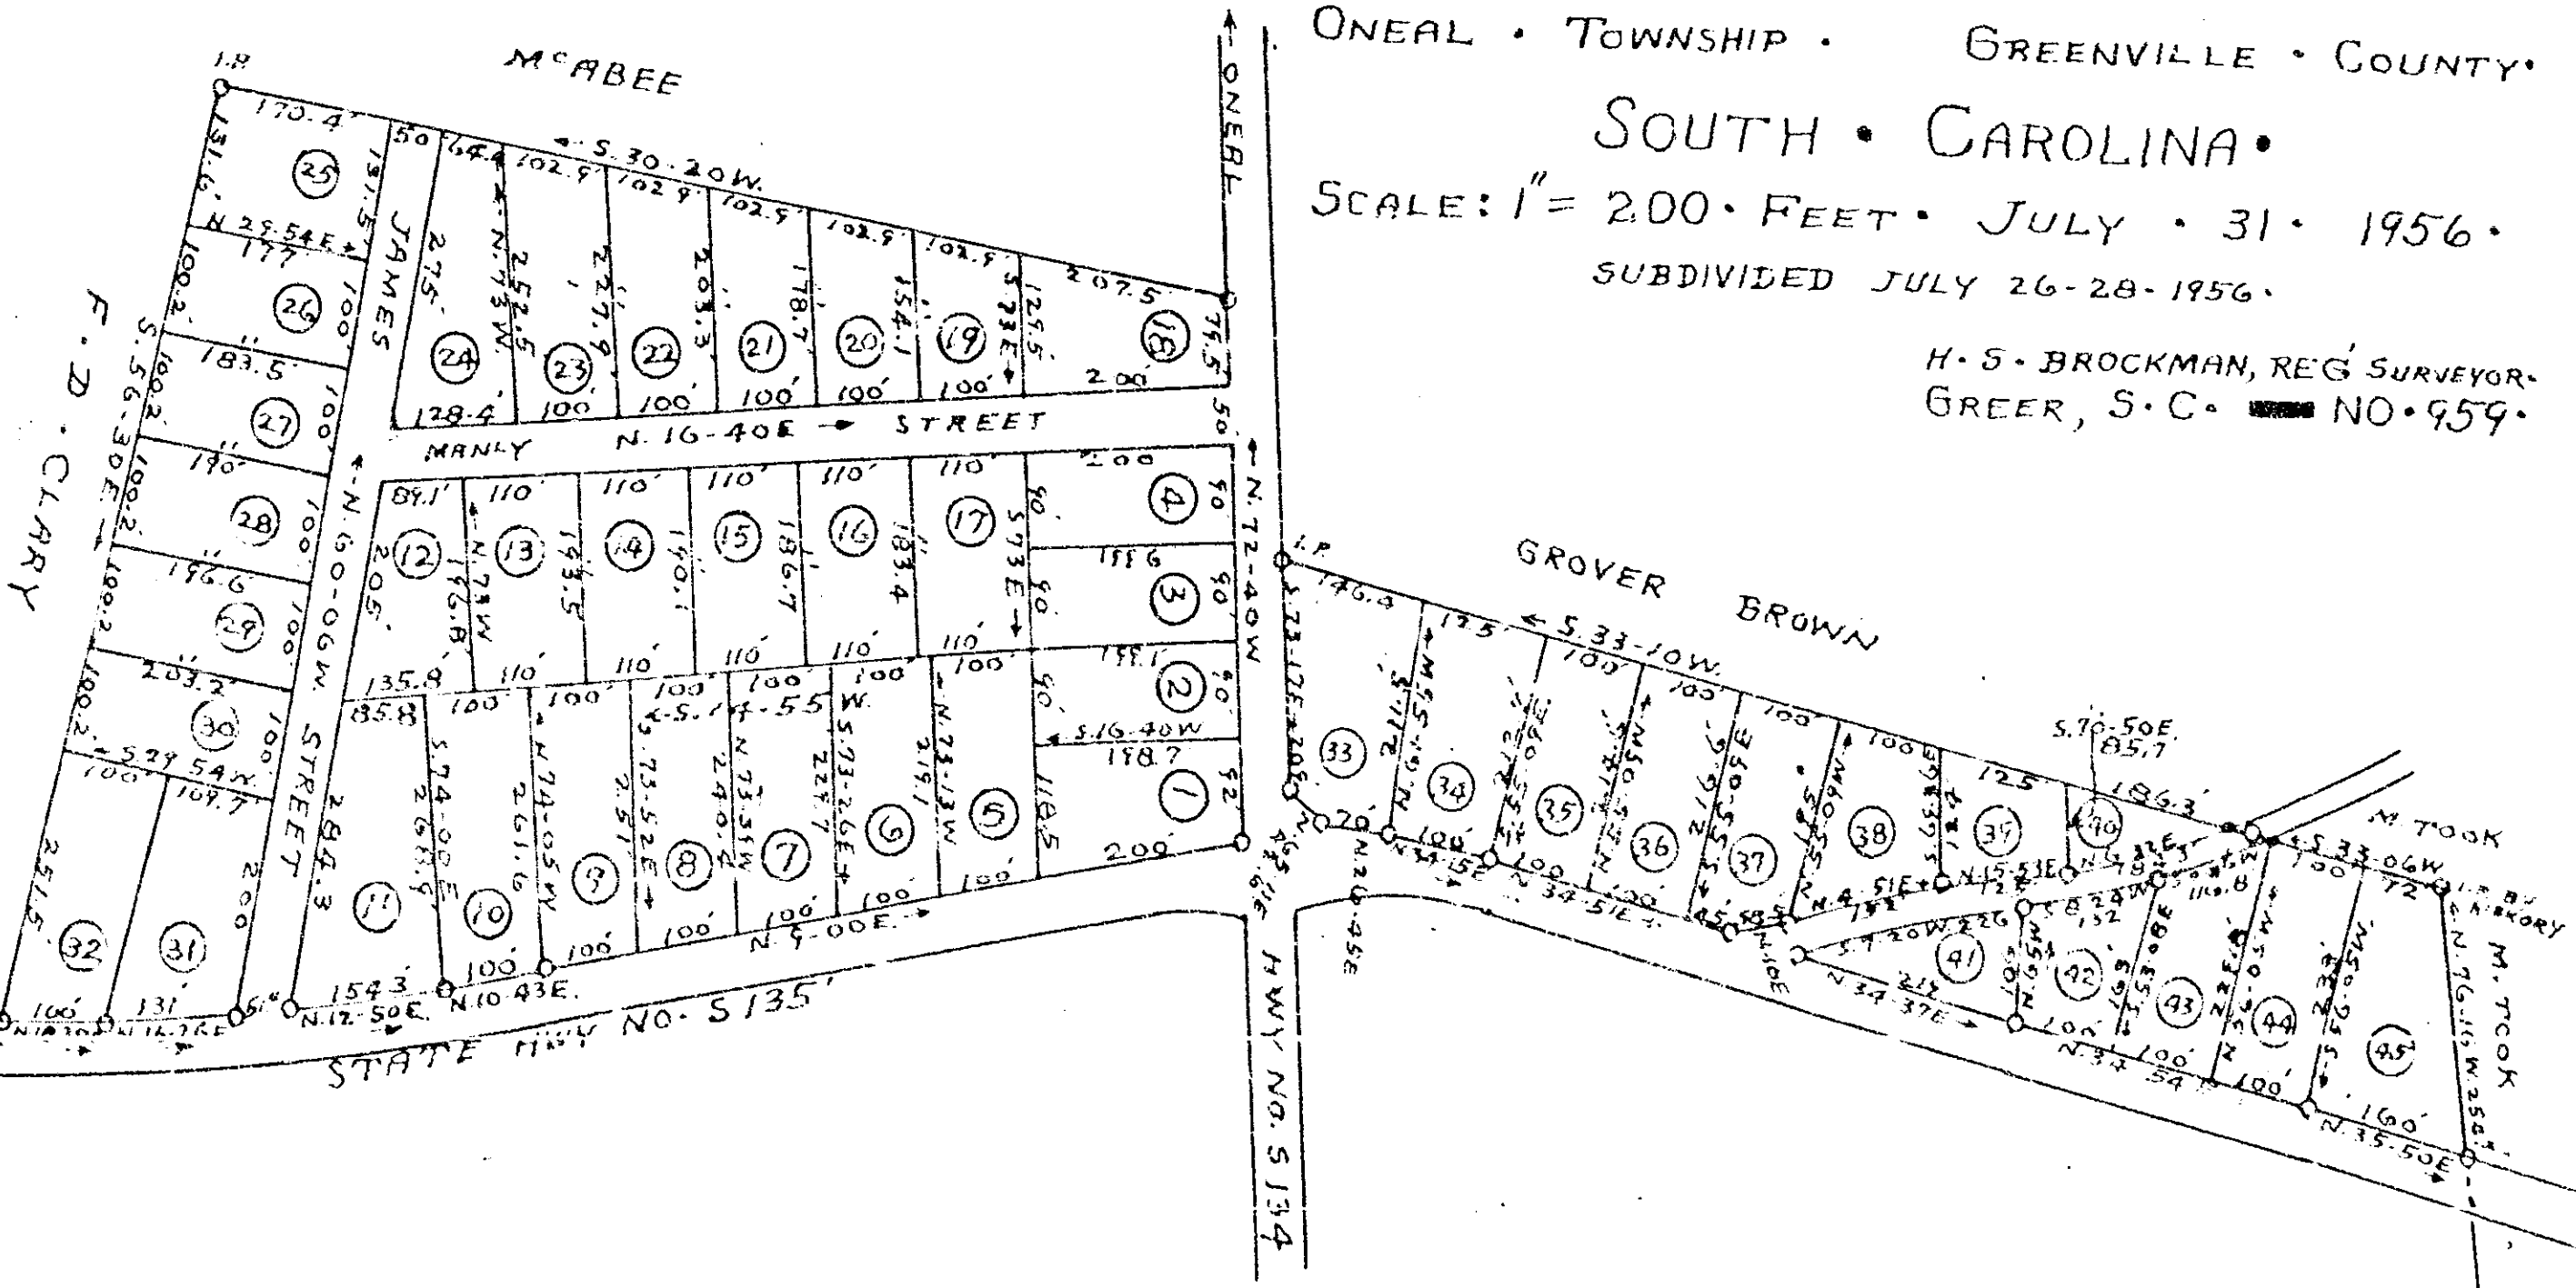

20230 Plat Book LL, Page 55 A
 and Recorded in Vol 14 Page 55
 H. S. Brockman
 Register Mease Conveyance Greenville County, S.C.

HUGHES AUCTION CO • SELLING AGENTS •