


GREENVILLE CO. S.C.

AUG 29 9 24 AM 1956

OLLIE FARNSWORTH
R.M.C.

Bueet

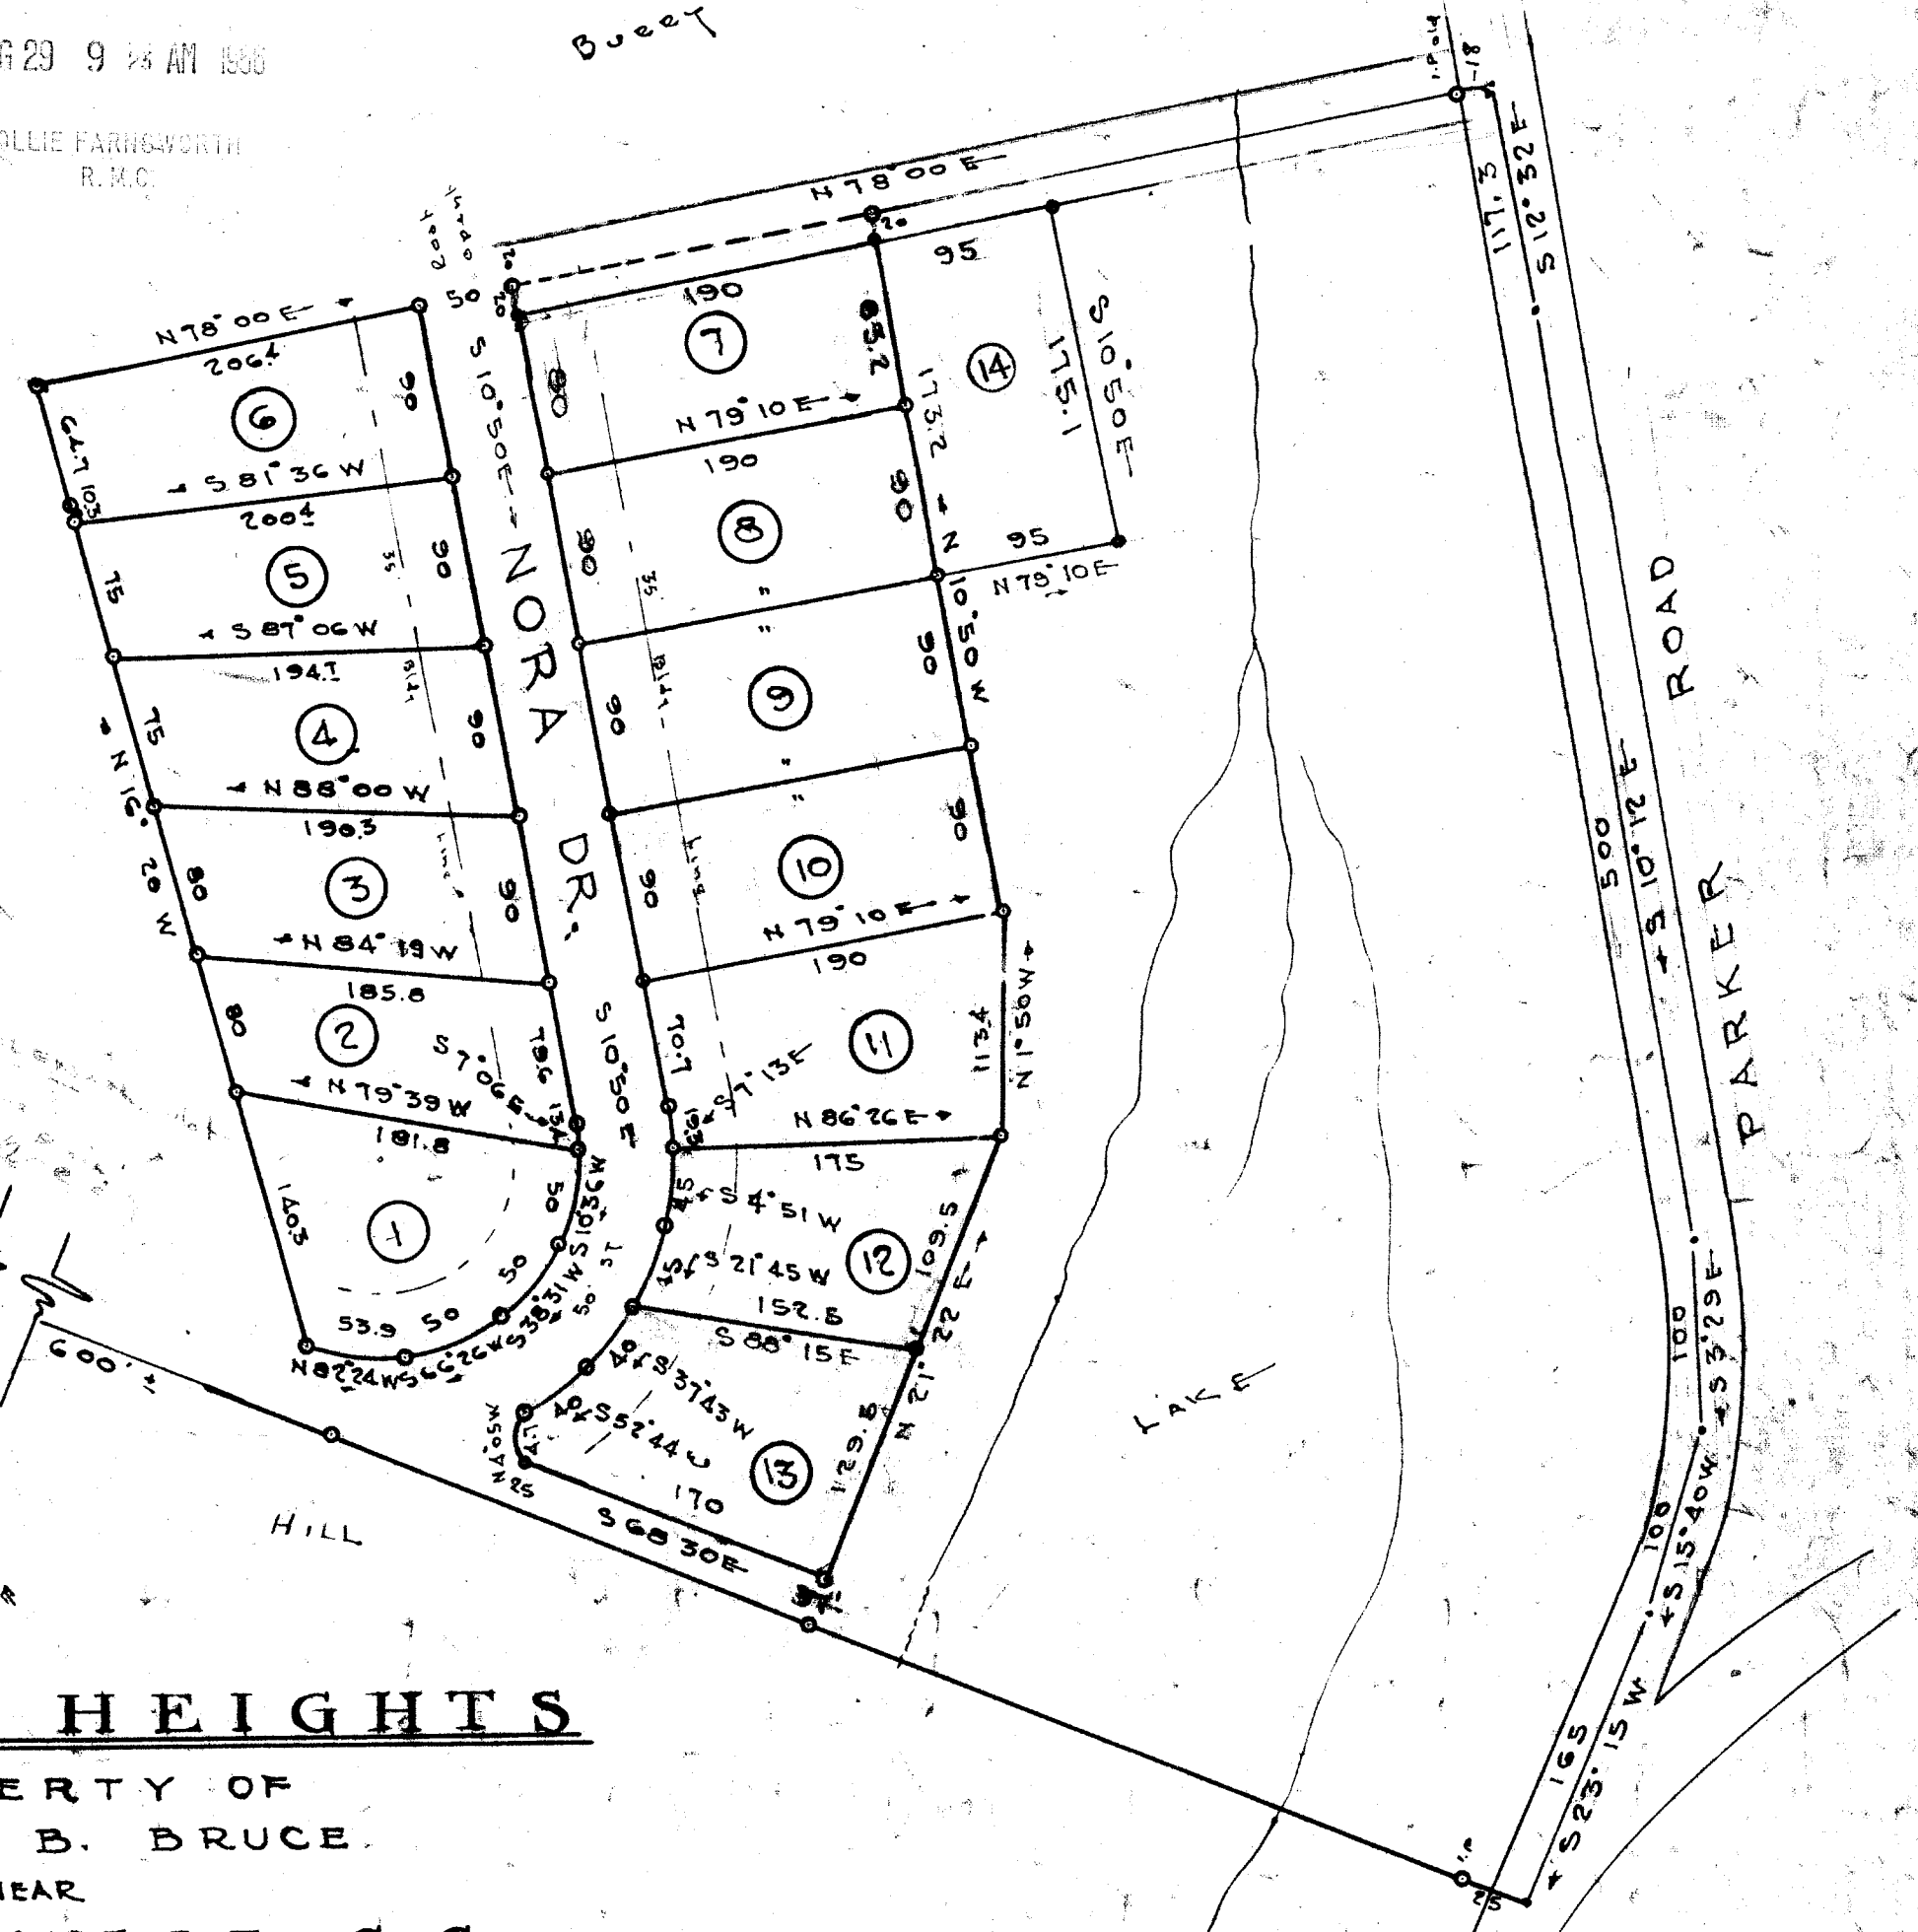

NEW BUNCOMBE
N 36° 57' W

ROBINSON

NORA DR.

HILL

LAKE

PARKER ROAD

BRUCE HEIGHTS

PROPERTY OF
NORA B. BRUCE.

NEAR
GREENVILLE, S.C.

SCALE 1" = 100'

DEC. 23, 1952
AUG 23, 1956

Revised LOTS 7 & 8
Added Lot 14

AUG 29 1956
21934

LL-73 100

C. G. JONES
CIVIL ENGINEER
GREENVILLE, S.C.

21934
Registered in Vol. 114 Page 73 of 8
C.G. Jones
Register Meane Conveyance Greenville County, S.C.

Iron Pins at all Corners