


Grand View Memorial Garden

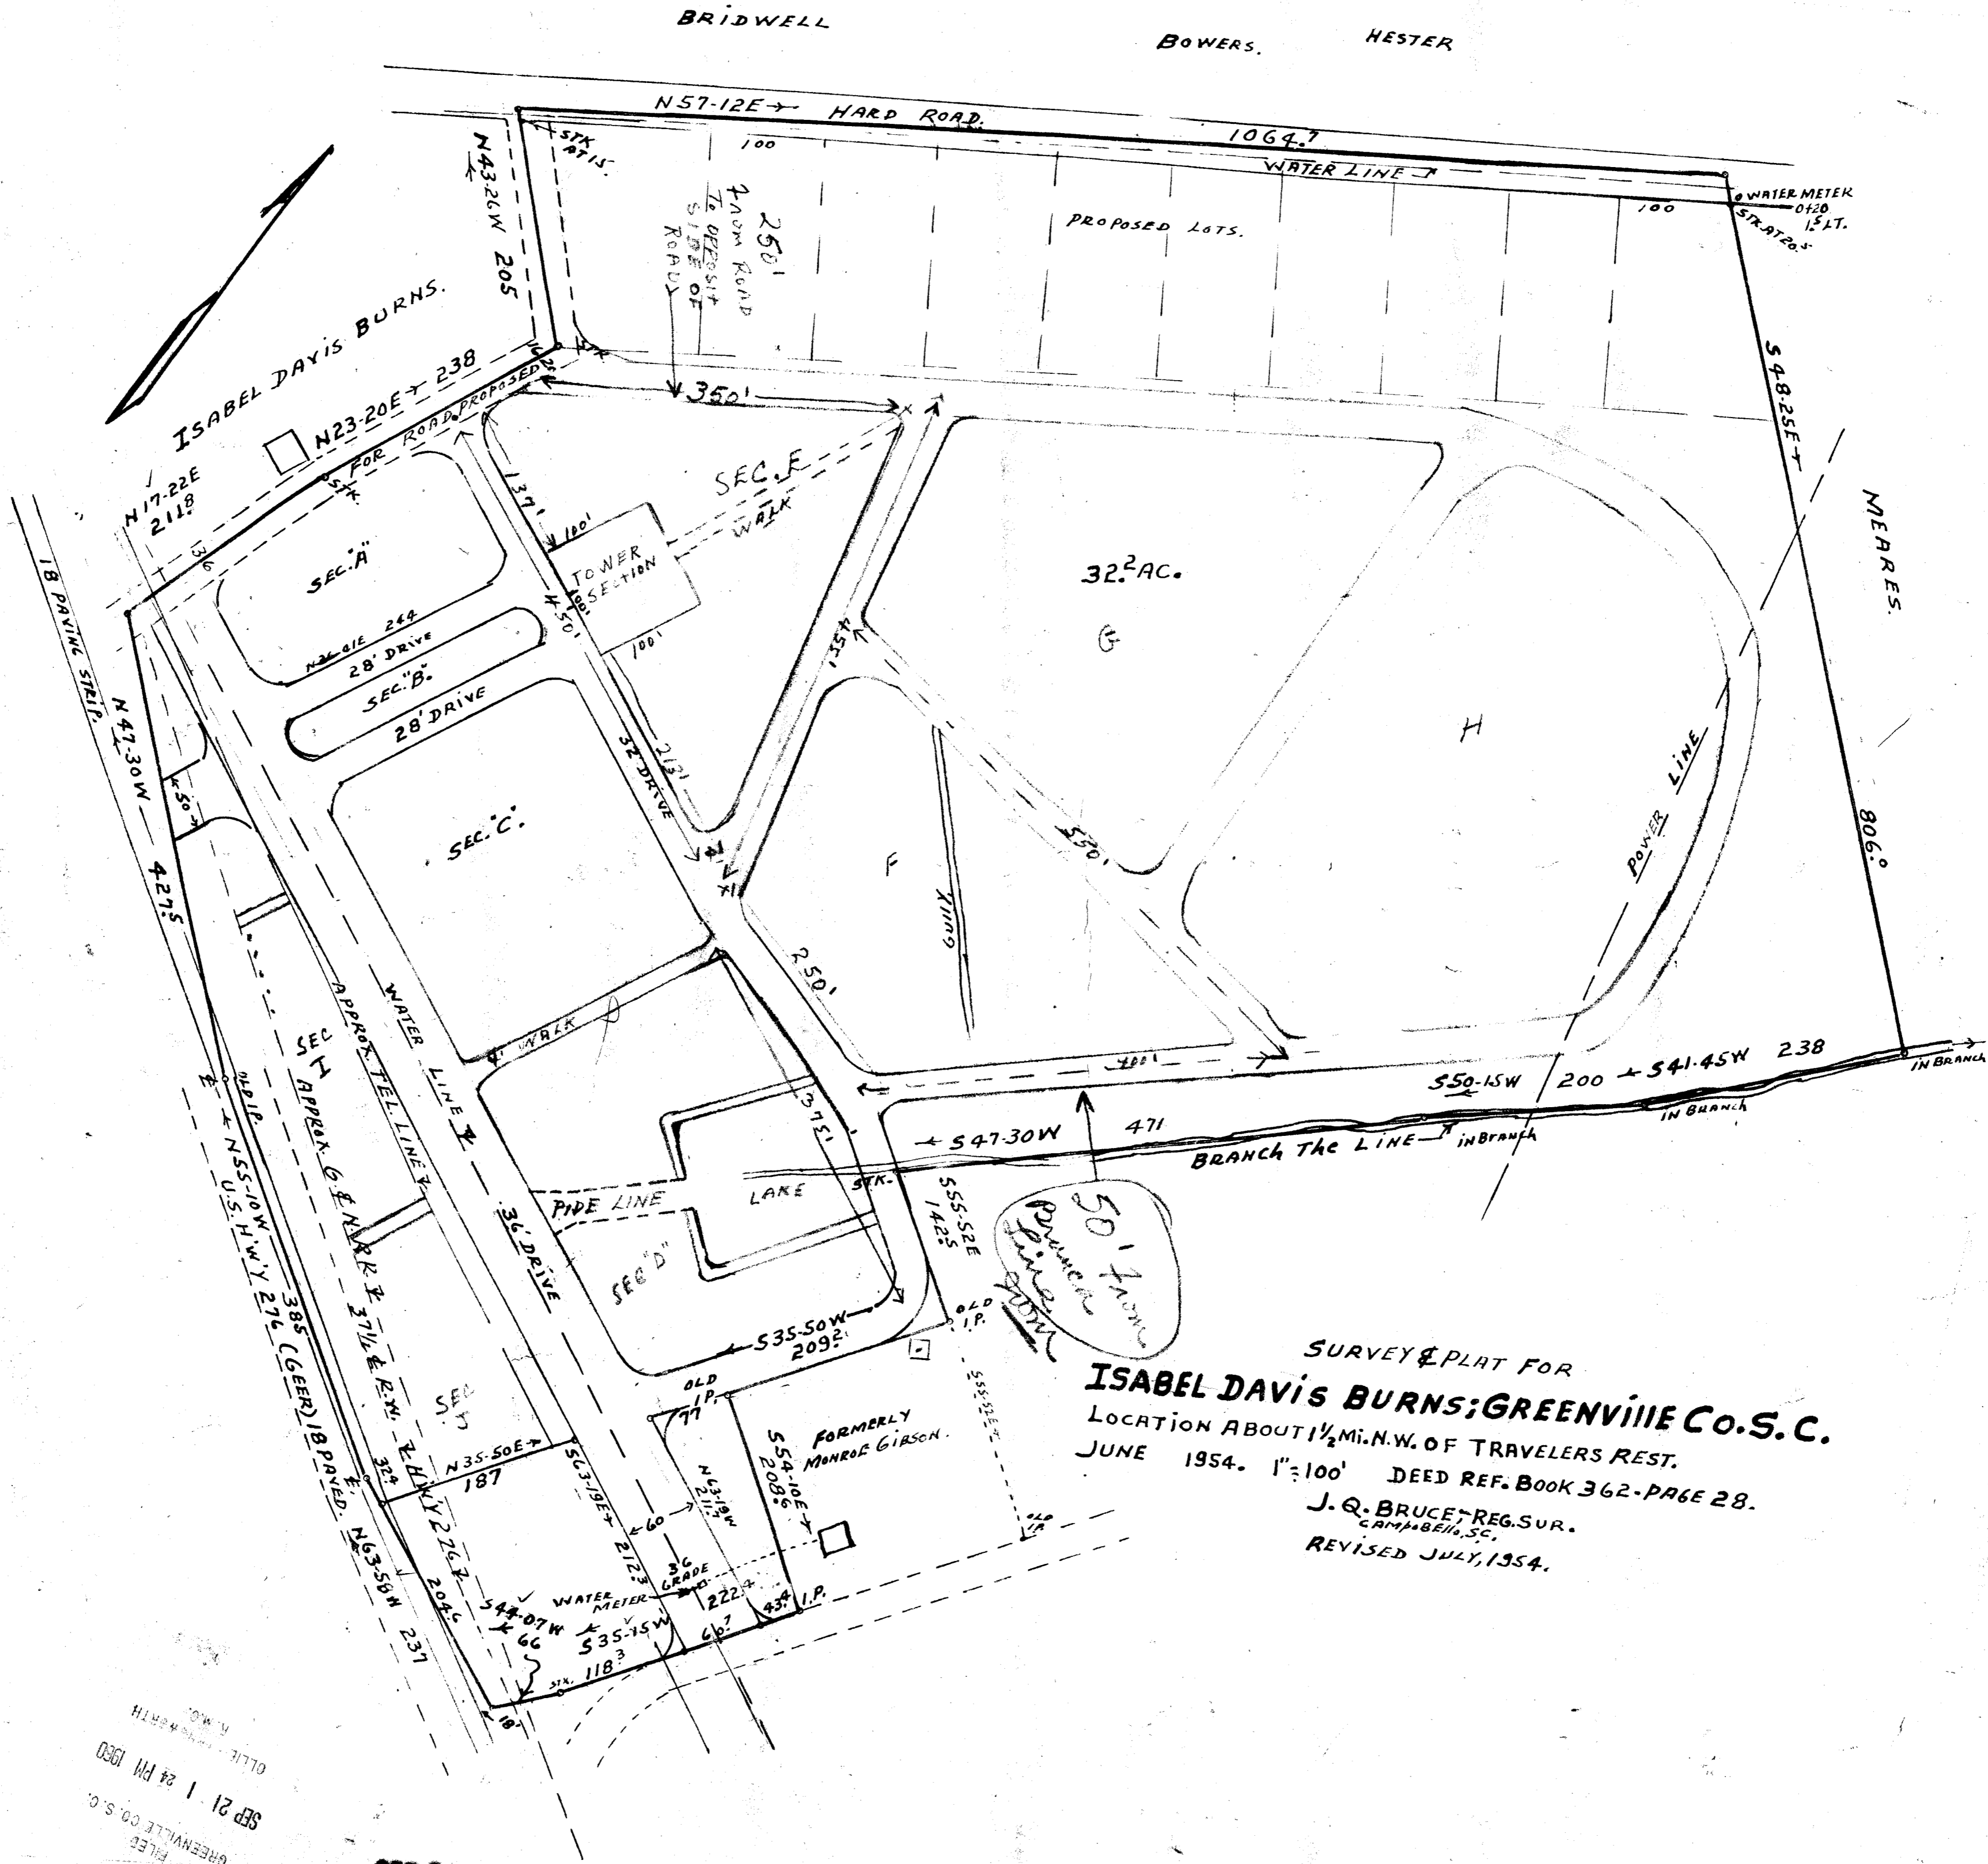

50' V...
50' H...
34' P...
T...

Filed for this day of SEP 21 1954
 And Recorded in Vol. M. W. 124
 O. L. B. L.

FILED
 GREENVILLE CO. S. C.
 SEP 21 1 24 PM 1954

SEP 21 1954
 7970

Cost \$1.50 m m = 124

SURVEY & PLAT FOR
ISABEL DAVIS BURNS; GREENVILLE CO. S. C.
 LOCATION ABOUT 1/2 MI. N.W. OF TRAVELERS REST.
 JUNE 1954. 1" = 100' DEED REF. BOOK 362-PAGE 28.
 J. Q. BRUCE, REG. SUR.
 COLUMBIA, S. C.
 REVISED JULY, 1954.