


34317 Filed This 14 day of June 1960  
 and Recorded in Vol. M. W. Page 151 at  
 Register Mesne Conveyance Greenville County, S. C.

34317 Filed This 14 day of June 1960  
 and Recorded in Vol. M. W. Page 151 at  
 Register Mesne Conveyance Greenville County, S. C.

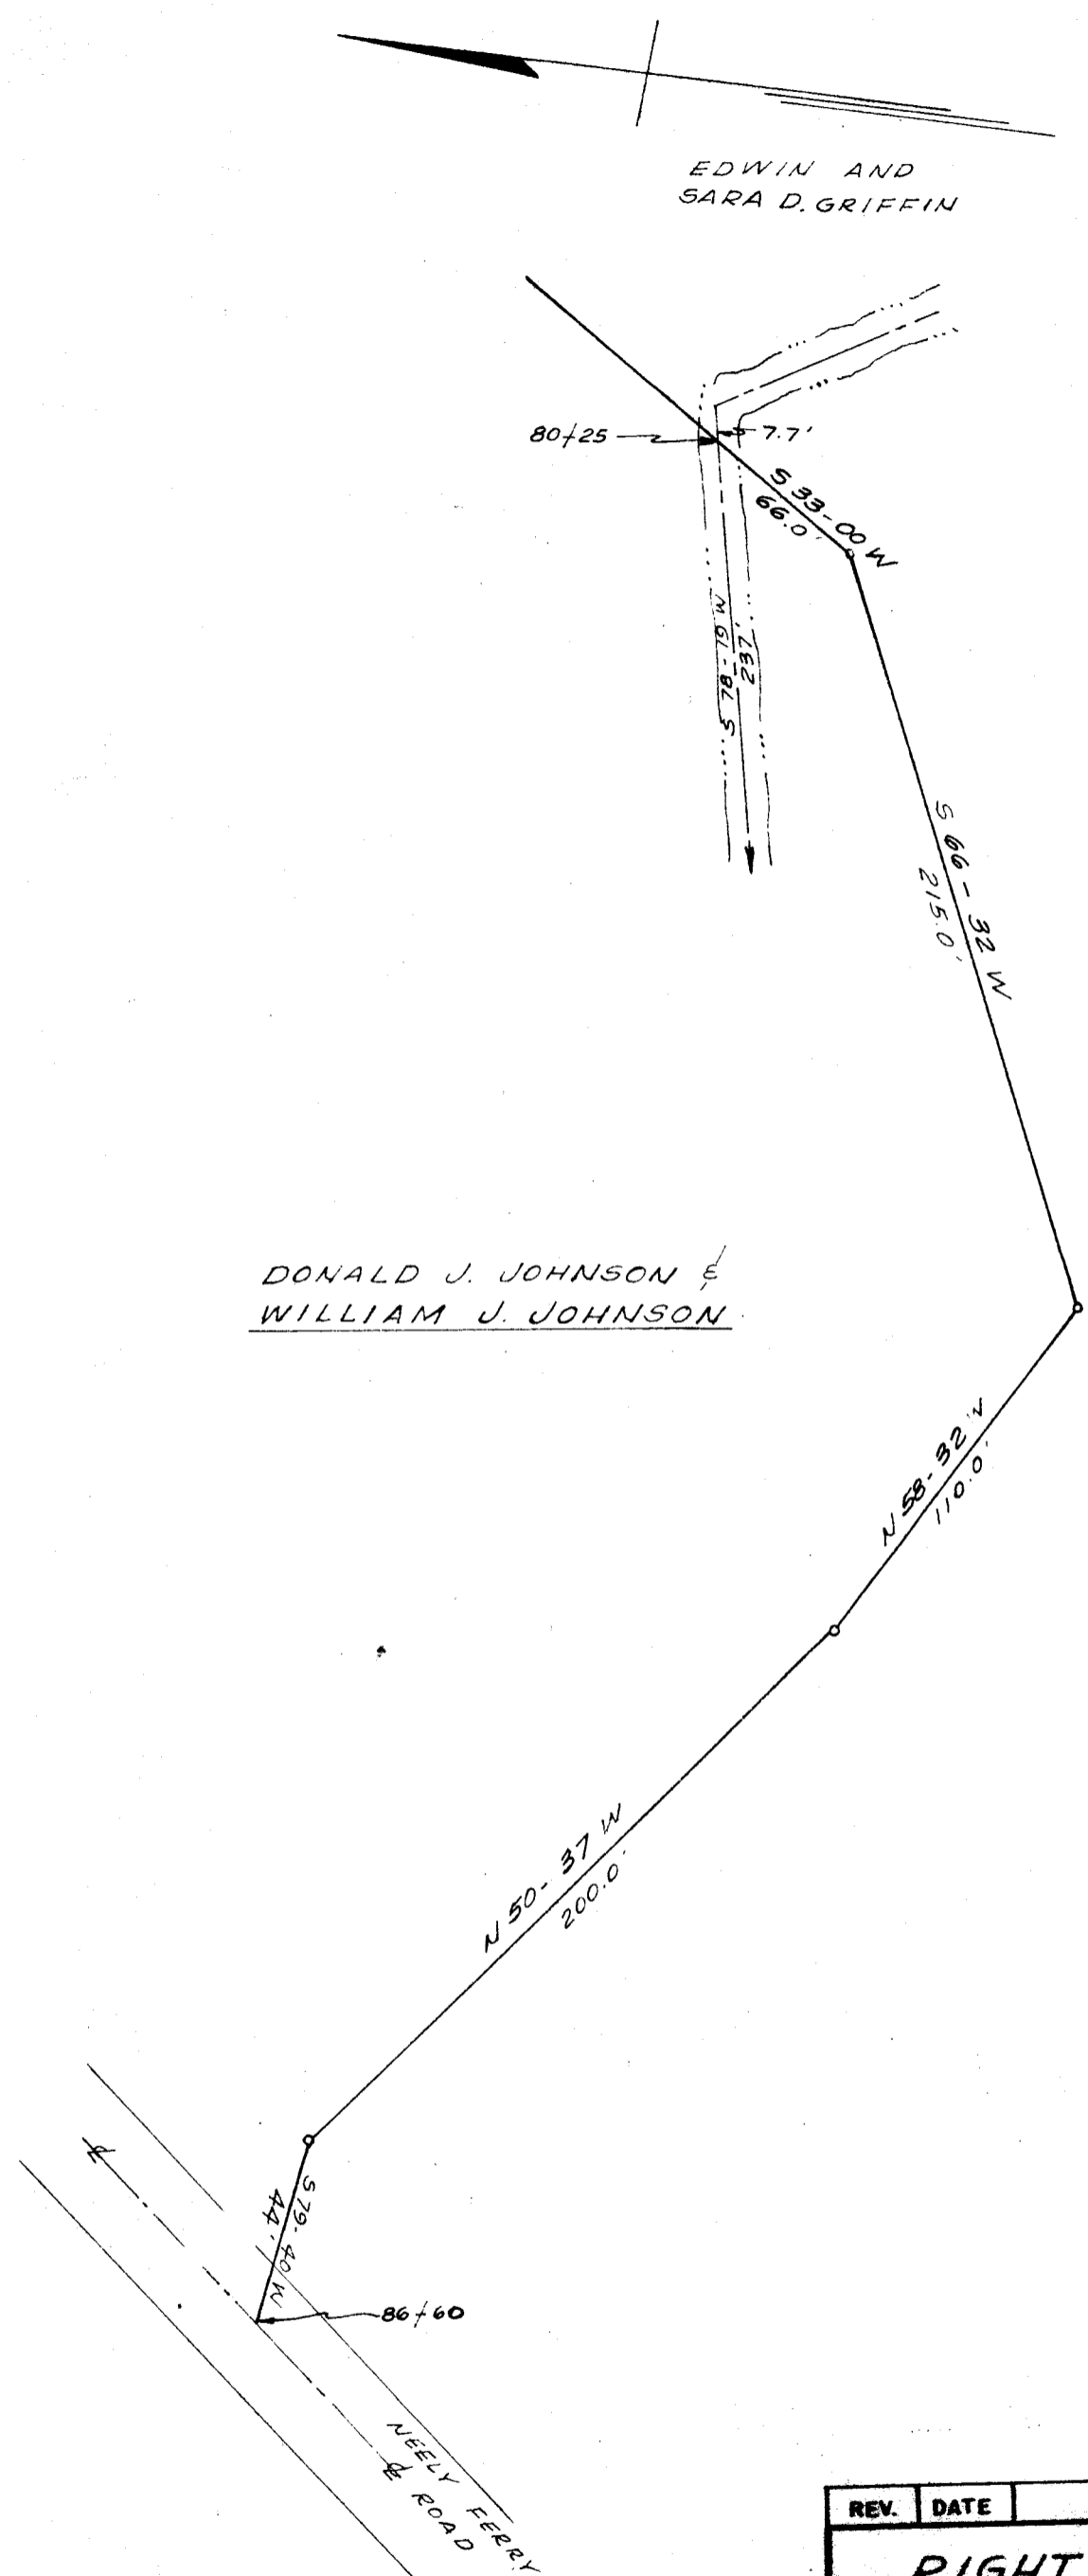

FILED  
 GREENVILLE CO. S. C.  
 JUN 14 9 AM 1960  
 OLLIE F. JAMES NORTH  
 R. M. G.

See connected Plat see Page 169 in this Book.

REV.	DATE	DESCRIPTION
<b>RIGHT OF WAY PLAN</b> FOR SANITARY SEWERAGE IMPROVEMENTS SIMPSONVILLE, SOUTH CAROLINA		
<b>PIEDMONT ENGINEERING SERVICE</b> GREENVILLE, S. C.		
SCALE:	1" = 50'	DATE: APRIL 1960
APPROVED BY:	<i>[Signature]</i>	
DRAWN BY:	<i>[Signature]</i>	DWG. 5 OF 5

JUN 14 1960

34317

M W - 161