

**LEGEND**

Raised Ponds

Property Lines

Normal Pool


Flood Pool

Elevation of Normal Pool 742.1' M.S.L.

Elevation of Max Flood Pool 764.0' M.S.L.

Natural Gas Line

Structure Site

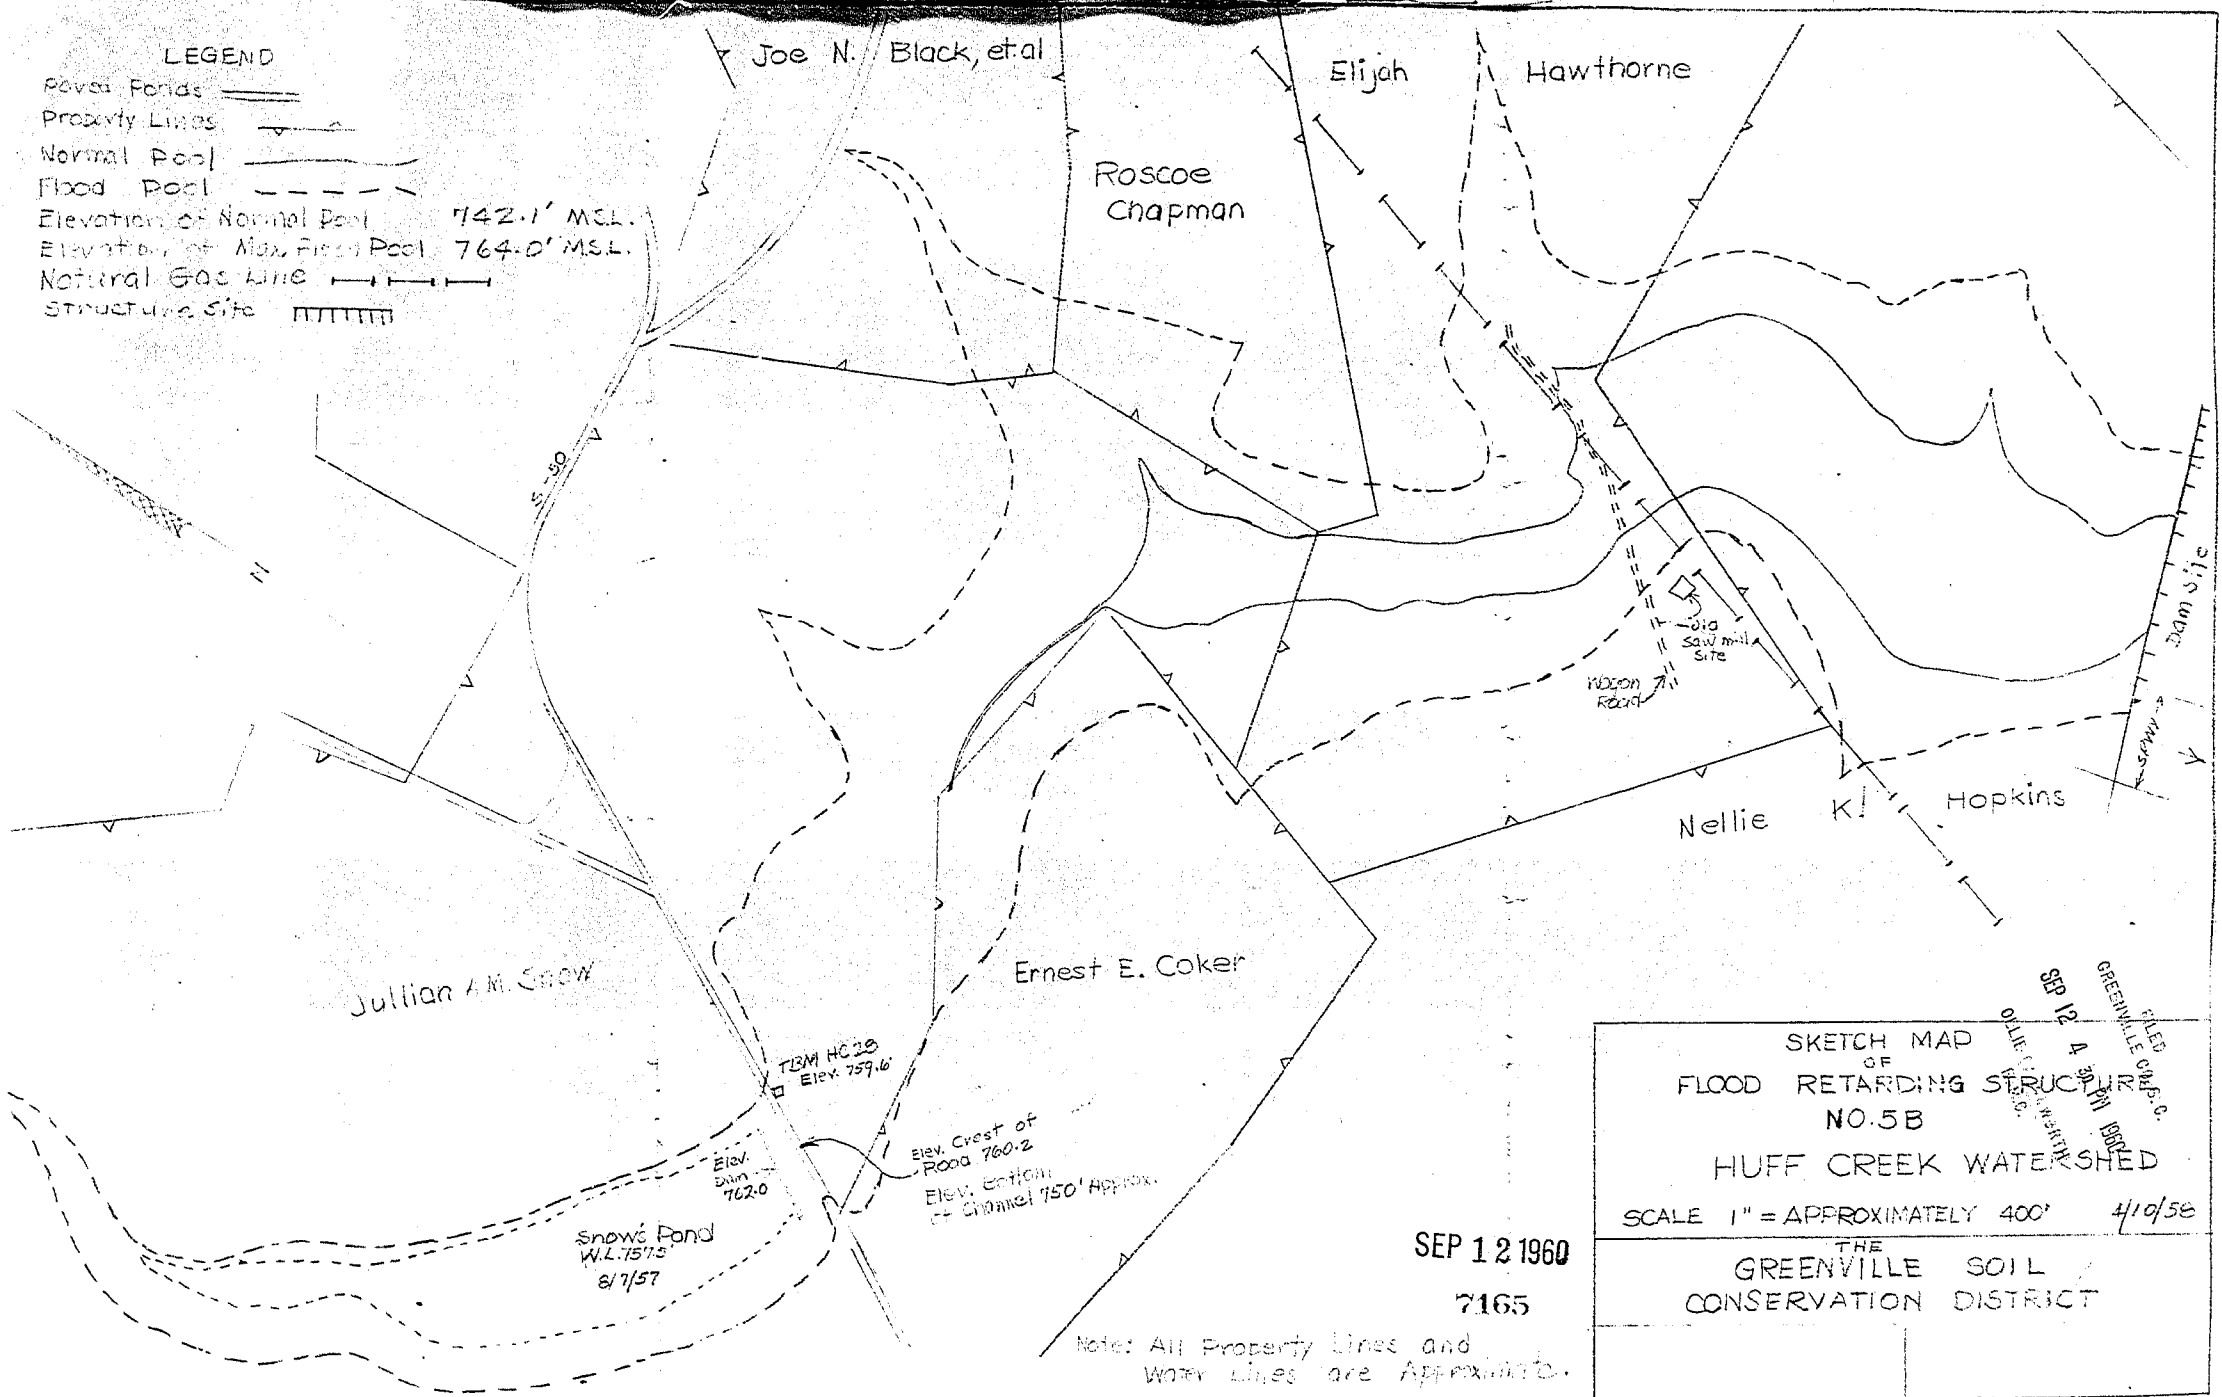

SKETCH MAP  
OF  
FLOOD RETARDING STRUCTURE  
NO. 5B  
HUFF CREEK WATERSHED

SCALE 1" = APPROXIMATELY 400'

THE  
GREENVILLE SOIL  
CONSERVATION DISTRICT

SEP 12 1960  
7165

FILED  
GREENVILLE CO. REG. C.  
SEP 12 4 30 PM 1960  
OLIE C. WATKINS  
REG.

Note: All Property Lines and Water Lines are Approximate.

150

7165-173

7165 Filed This 12 day of Sept 1960  
and Recorded in Vol. M. W. Page 173