


LOWNDES HILL ROAD

FILED  
GREENVILLE CO. S. C.  
AUG 20 3 08 PM 1957  
OLLIE FARNSWORTH  
R. M. C.

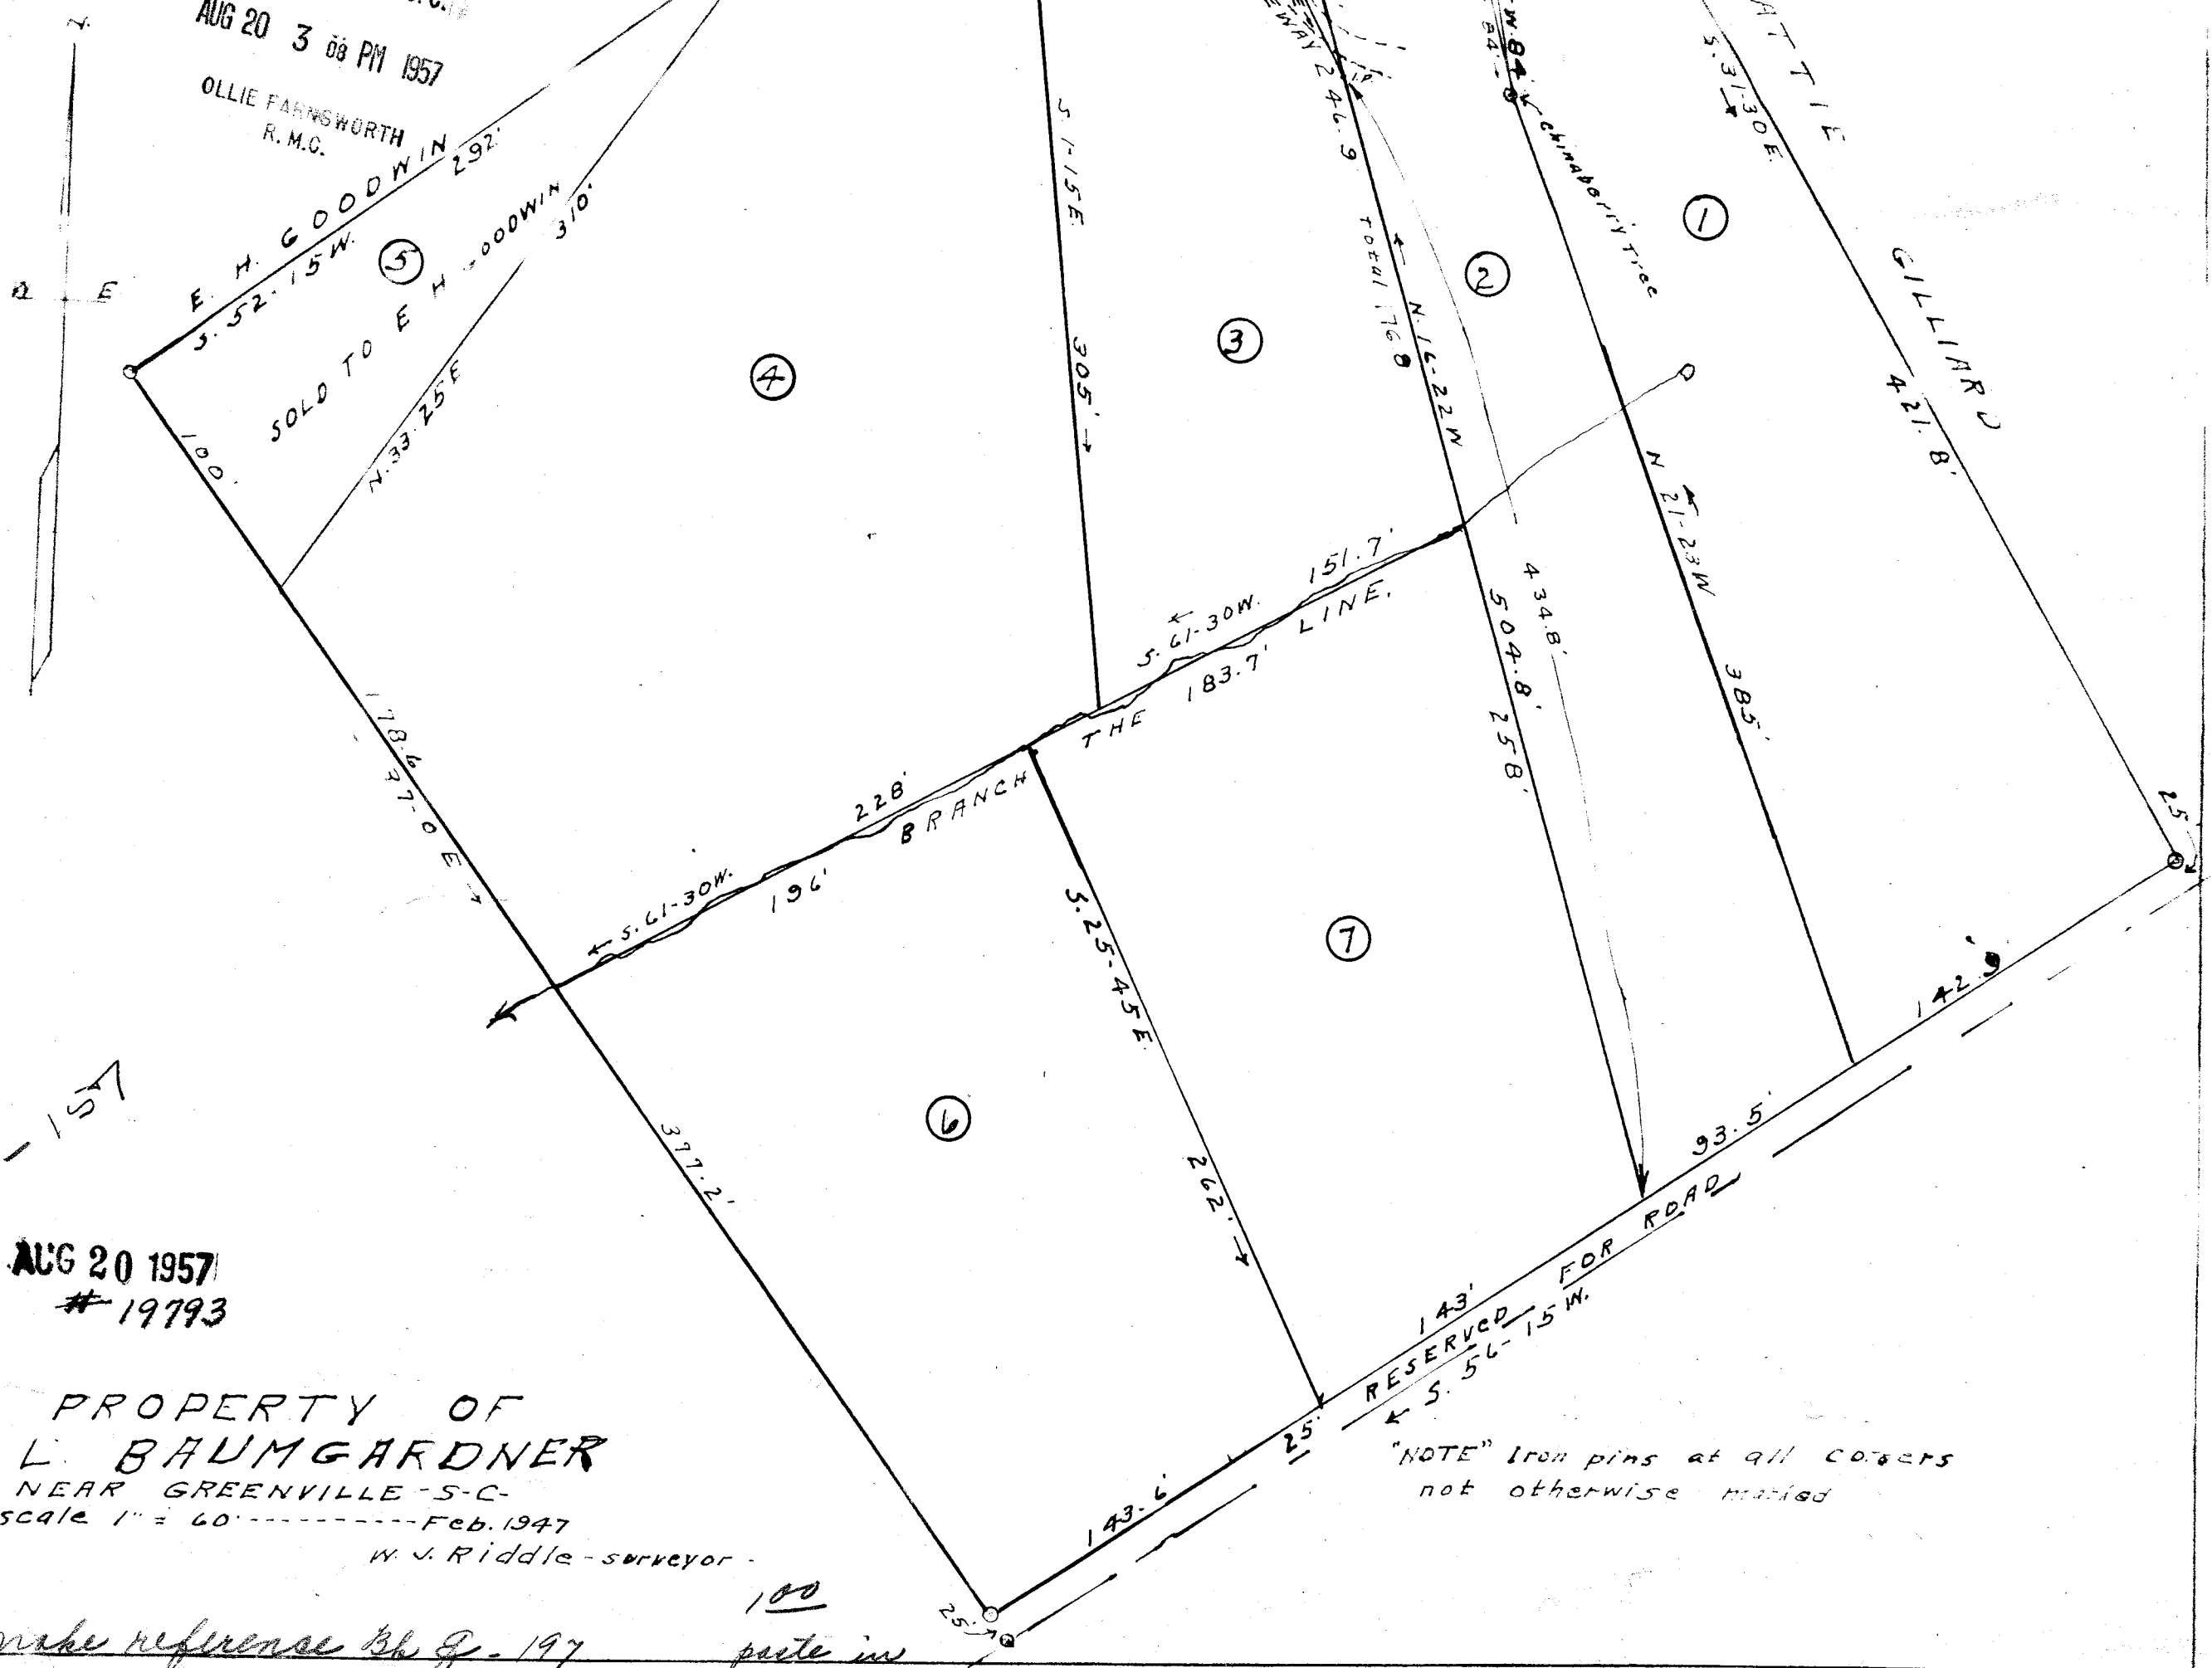

E. H. GOODWIN  
S. 52-15 W. 100.  
SOLD TO E. H. GOODWIN  
N. 33-25 E. 310.

NN-157

AUG 20 1957  
# 19793

PROPERTY OF  
H. L. BAUMGARDNER  
NEAR GREENVILLE S. C.  
Scale 1" = 60' ----- Feb. 1947

W. J. Riddle - surveyor

"NOTE" Iron pins at all corners  
not otherwise marked

Make reference Bk G. 197  
page 100

1979 3 Road The 30 day of Aug 18 57  
and Recorded in Vol N Page 157 at  
Register of Deeds Greenville County, S. C.