


Plat Book-NN-Page 159A

See 30' N N - 159
 SEP 12 1957 #21666

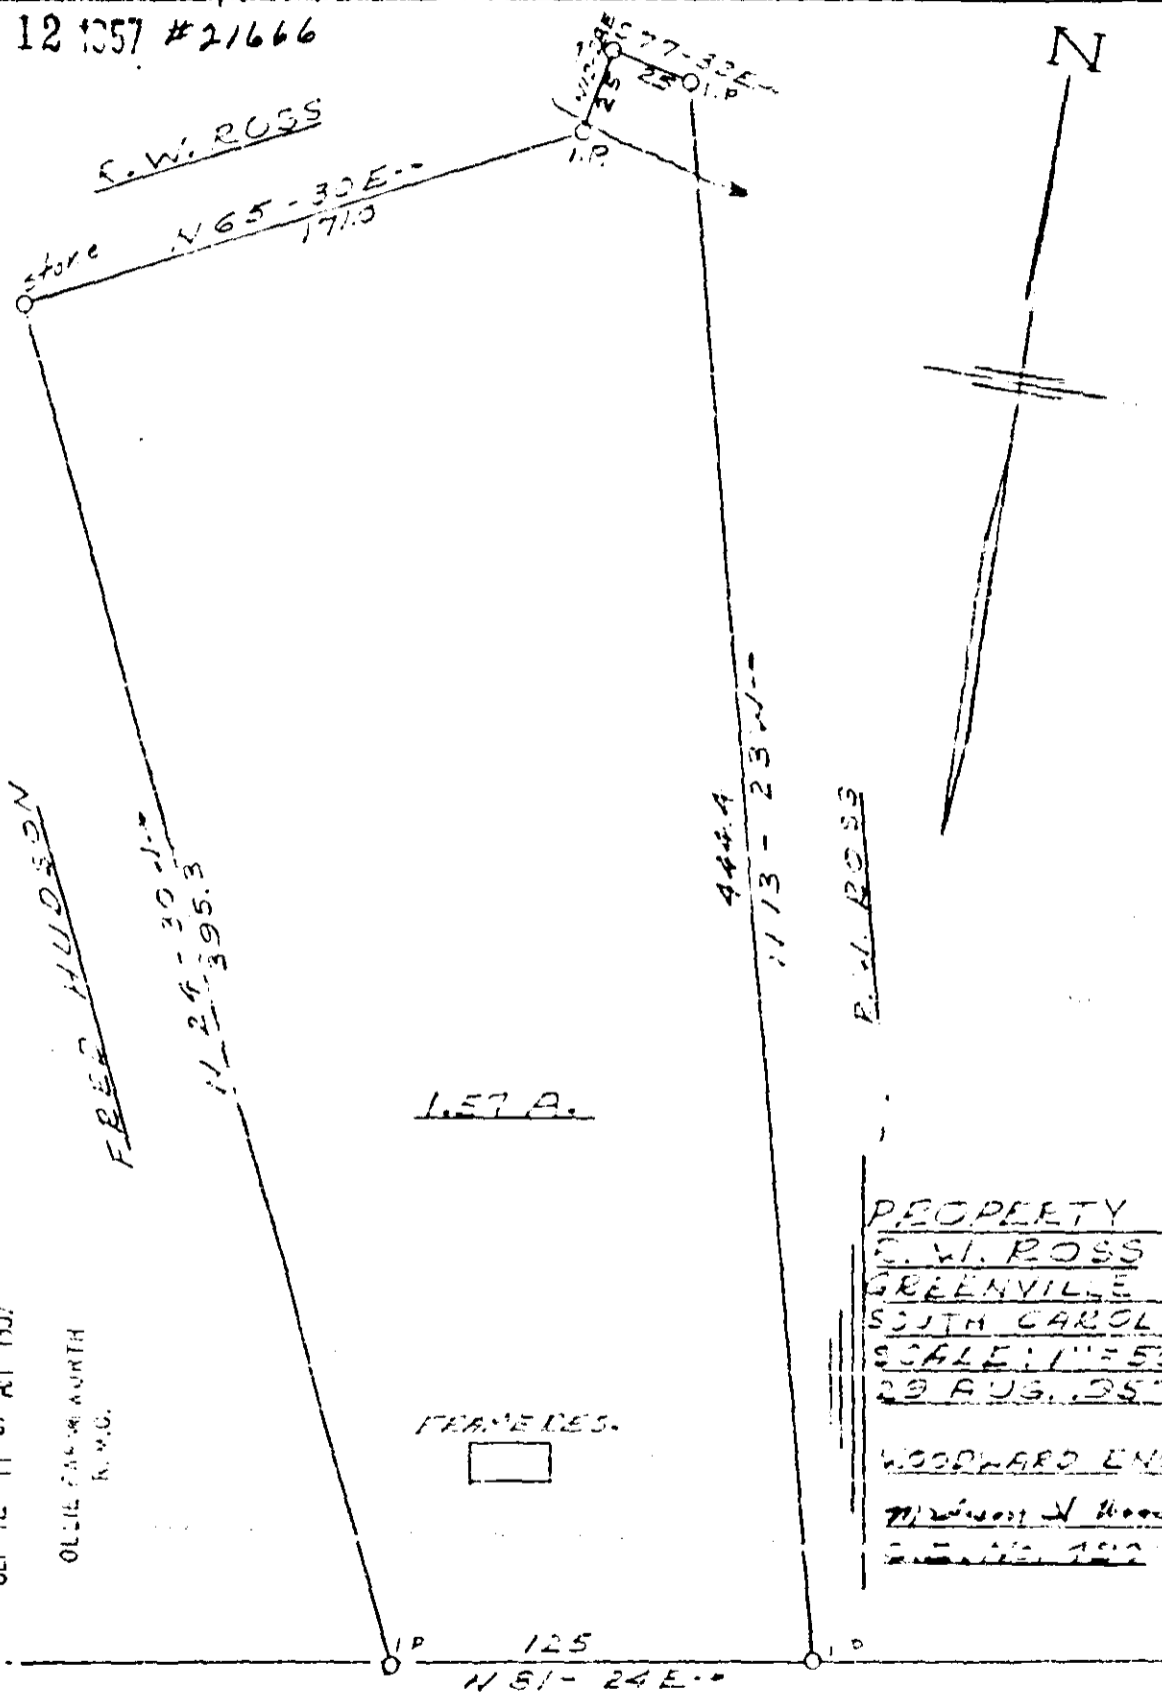

159A

FRAME RES.

PROPERTY OF
 R. W. ROSS
 GREENVILLE CO.
 SOUTH CAROLINA
 SCALE: 1"=50'
 29 AUG. 1957

WOODWARD ENG. Co.
 J. Mac Richardson
 Surveyor

SEP 12 11 57 AM 1957

OLLIE FARM NORTH
 R.W.O.

PELHAM

ROAD

TO GREENVILLE

533-41-21

COUNTY ROAD

SURVEY BY J. MAC RICHARDSON L.S. 593

21666 Plat This 12 day of Sept 19 57
 and Recorded in Vol N N Page 159 A
 Ollie Farnsworth
 Register Mesne Conveyance Greenville County, S. C.