

Plat Book PP, Page 147

FILED
GREENVILLE CO. S. C.

JUN 30 9 48 AM 1958

OLLIE FANBUSH WORTH
R.M.C.

PROPERTY OF

A. D. WATTS

C. E. WILLIS


AND

EARNSTEEN WILLIS

NEAR


GREENVILLE, S. C.

SCALE 1"=50' - JUNE 12, 1958

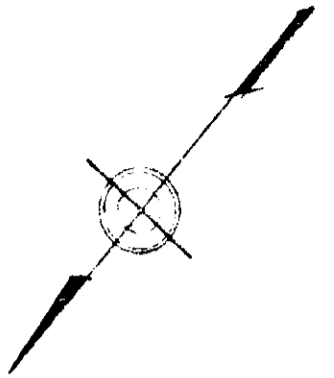

NOTE:

LINE BETWEEN A. D. WATTS
AND C. E. WILLIS ESTABLISHED
BY AGREEMENT TO CLOSE ALLEY.

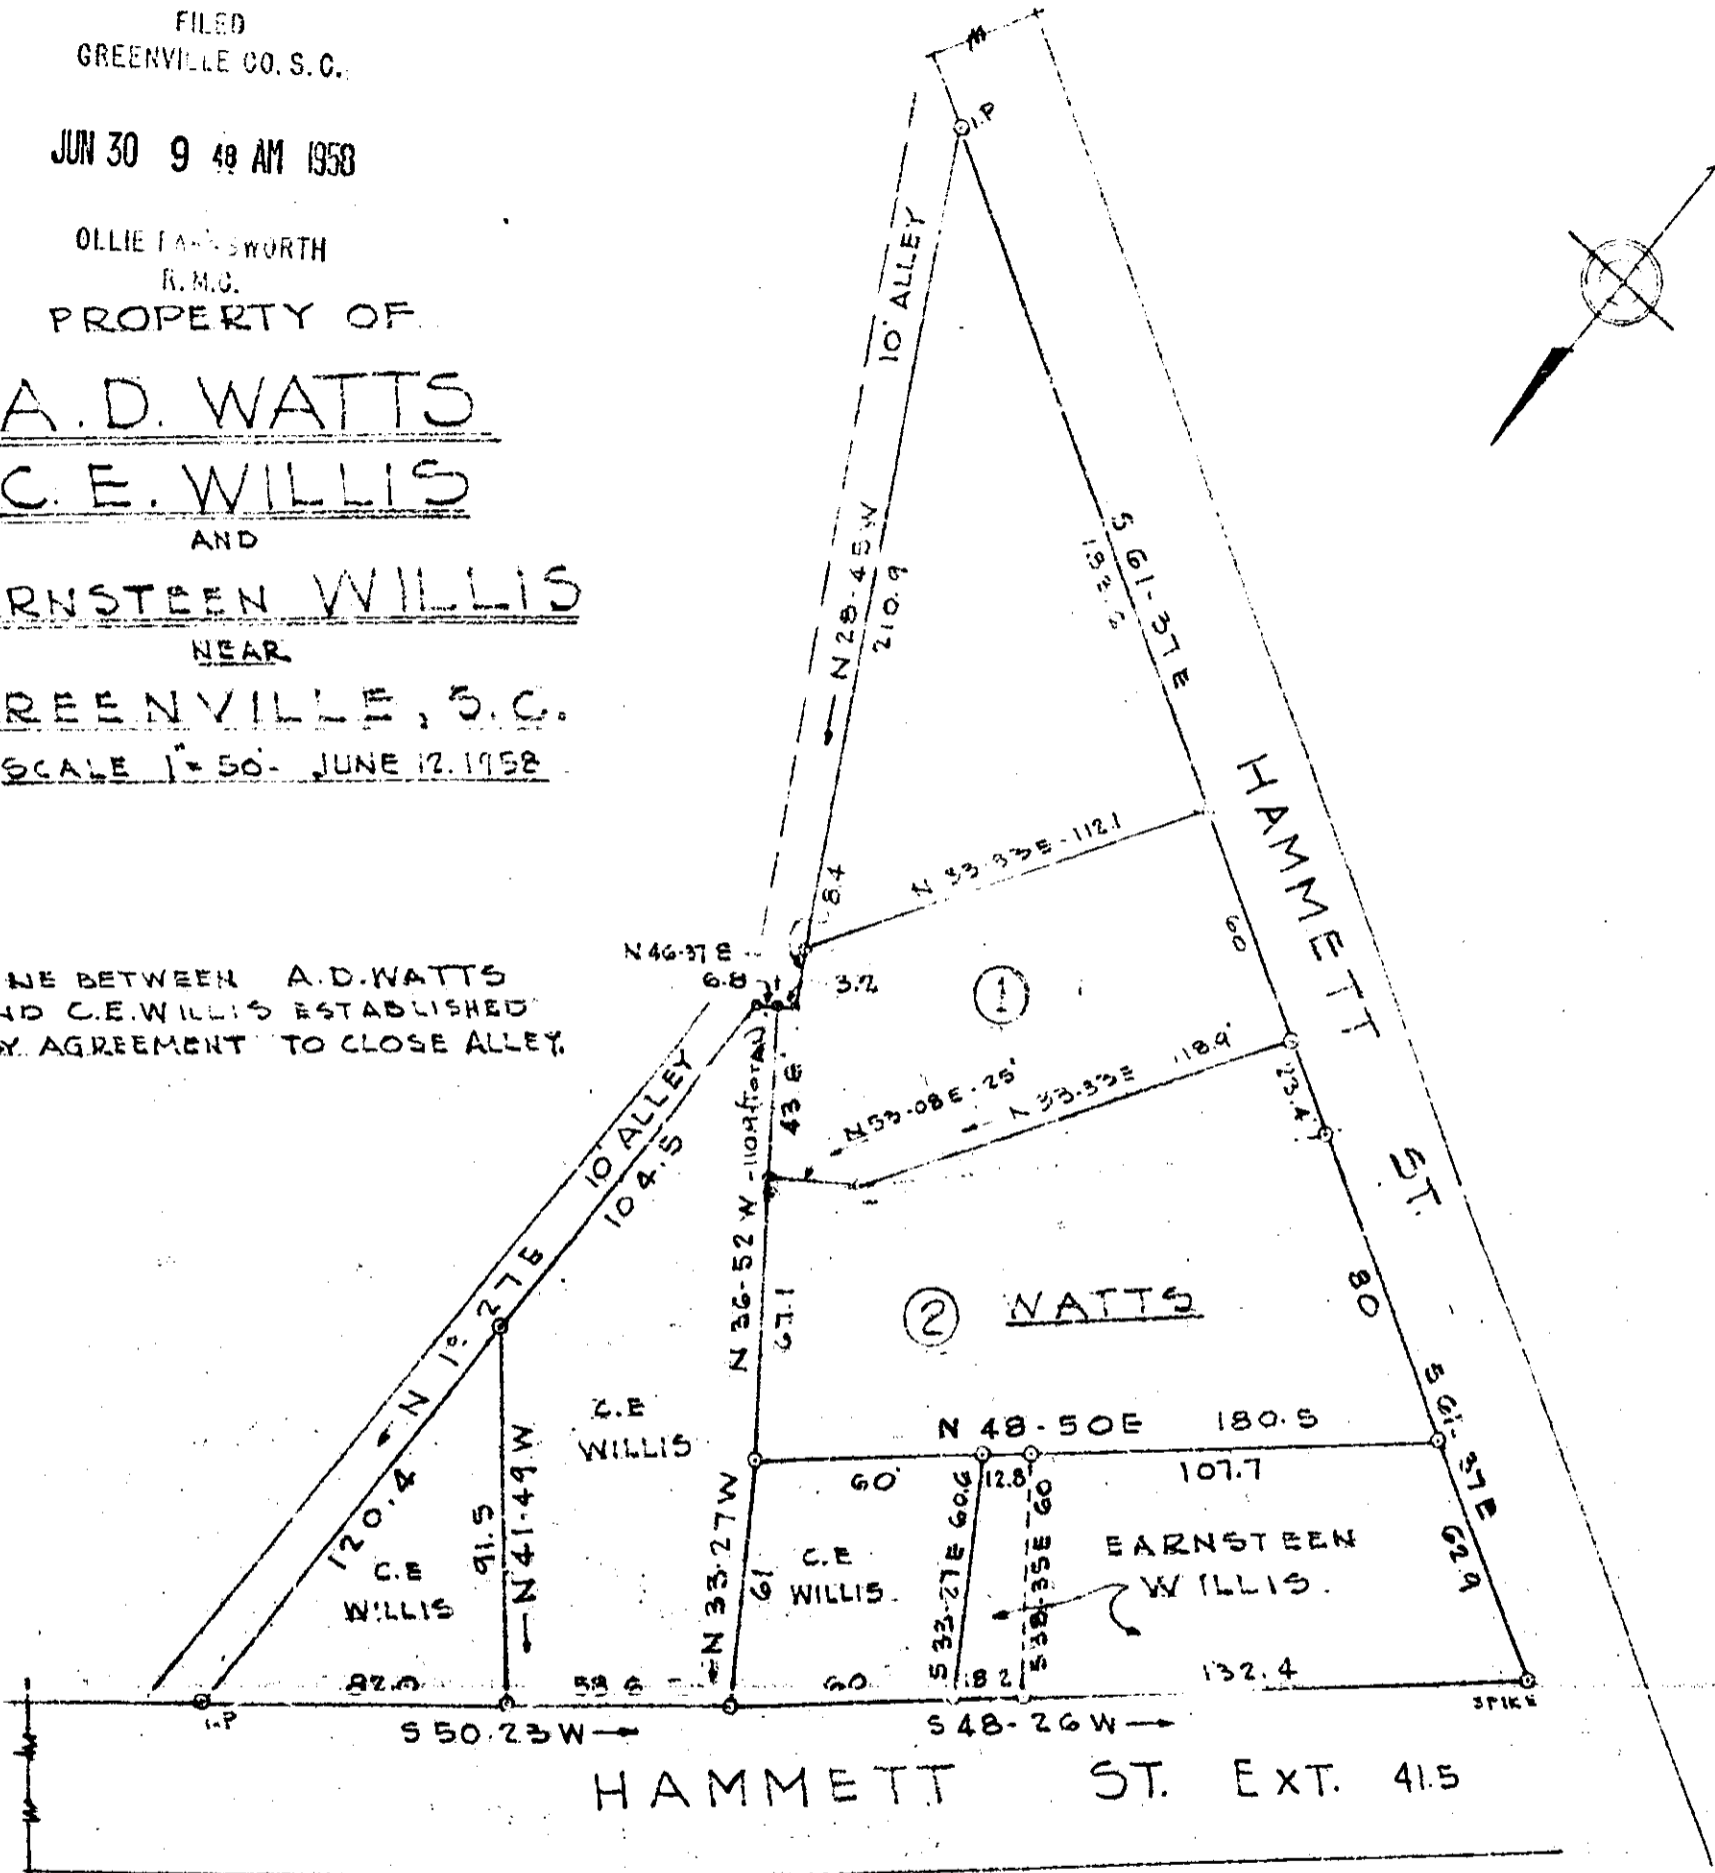

JUN 30 1958

See 100

336

PP - 147

JONES & SUTHERLANDS - ENGINEER
GREENVILLE - S. C.

336 Filed This 30 day of June 1958
and Recorded in Vol. PP Page 147 at
Ollie F. Worth
Register Meane Conveyance Greenville County, S. C.