


FILED
GREENVILLE CO., S. C.

AUG 19 1 05 PM 1958

OLIVER NORTH
R. M. O.

DUKE POWER CO.
RIGHT-OF-WAY

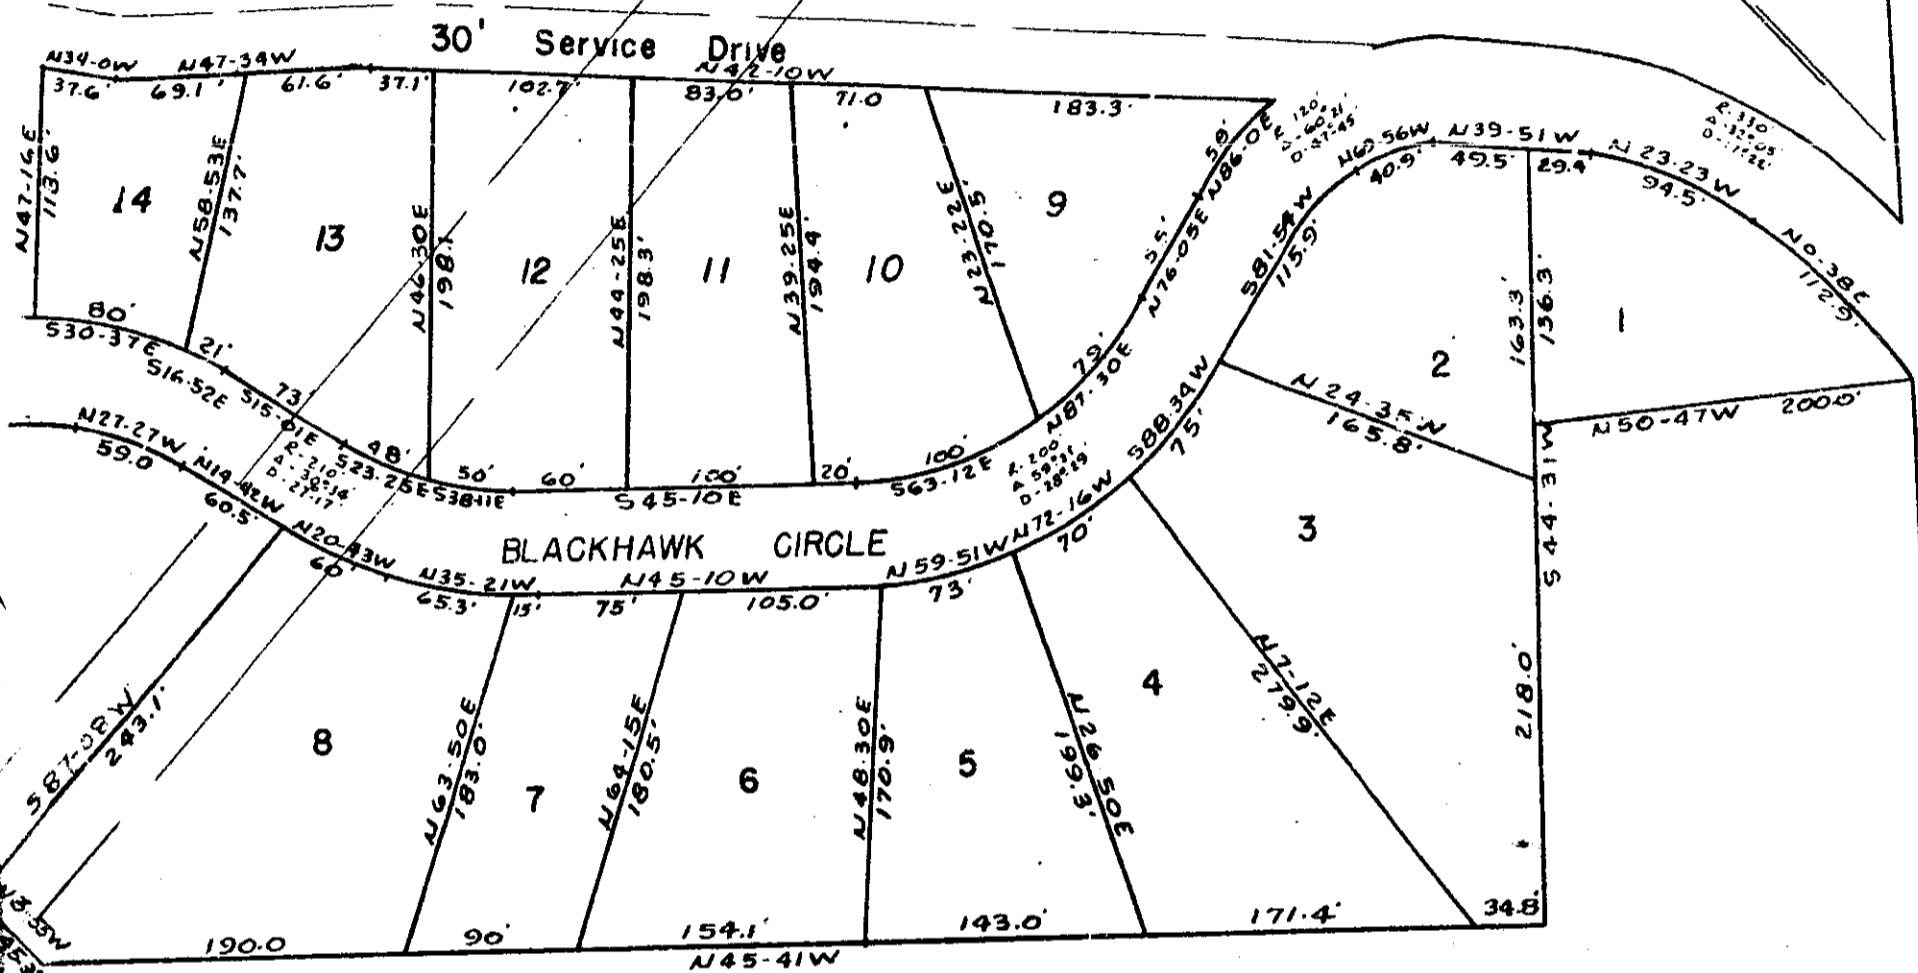

SOUTH LANE
U. S. HIGHWAY No. 29
NORTH LANE

PLAT OF
BLACKHAWK CIRCLE
NEAR GREENVILLE, S. C.
SCALE 1"=100' AUG. 1958

I certify that I am owner of the property shown on this plat and do approve of the subdivision as shown.

James Mann

AUG 19 1958
4710

PIEDMONT ENGINEERING SERVICE
GREENVILLE, S. C.

in 100 PP -173

4710 filed this 19th day of Aug 1958
the Recorder of Deeds for Greenville, S. C.
Cassie Fawcett
Recorder of Deeds Greenville, S. C.