


# Plat Book TT, Page 5 B

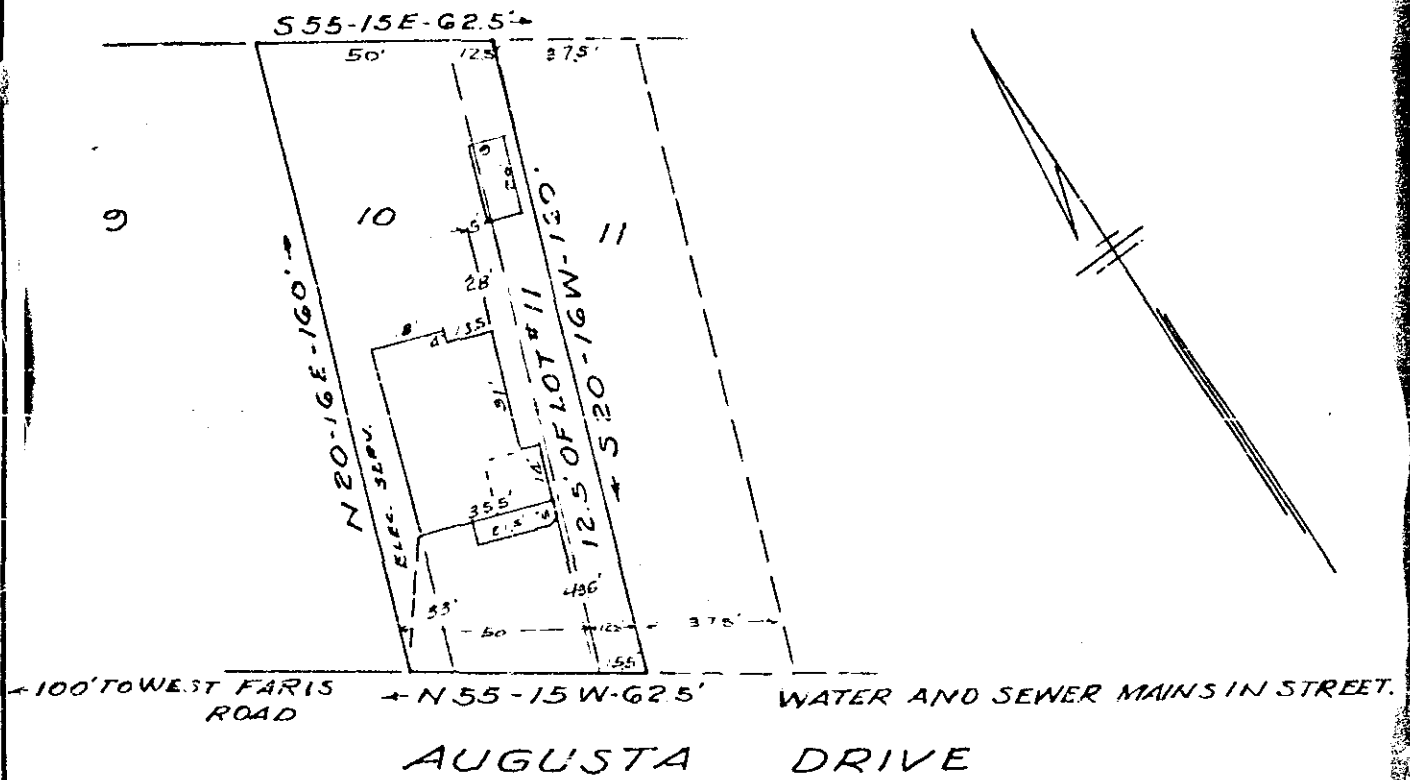

PROPERTY OF  
**J. H. KING**  
 AND  
**ETTA JEAN KING**  
 GREENVILLE, S. C.

JULY 29, 1959 SCALE 1"=50'

This is to certify that on the 29th day of July 1959 I surveyed the property shown on this plat being known as lot number 10 and a part of lot number 11 on Plat of Augusta Circle by R. F. Dalton, dated November 1921 and recorded in Plat Book F at page 23, Office of the R.M.C. for Greenville County, South Carolina; and that the property lines, walls and buildings are as shown hereon; and that there are no projections or encroachments other than shown.

JUL 31 10 02 AM 1959

OLLIE F. SANFORD  
 R. P. S.

JUL 31 1959

3805

*T. C. Adams*

T. C. Adams  
 R. F. # 307.

TT-5  
 504

3805 Piled This 31 day of July 19 59  
 And Recorded in Vol. T. 1 Page 5 at 7  
*OLLIE F. SANFORD*  
 Register Mesne Conveyance Greenville County, S. C.