


Plat Book TT, Page 25 A

N.B. 135

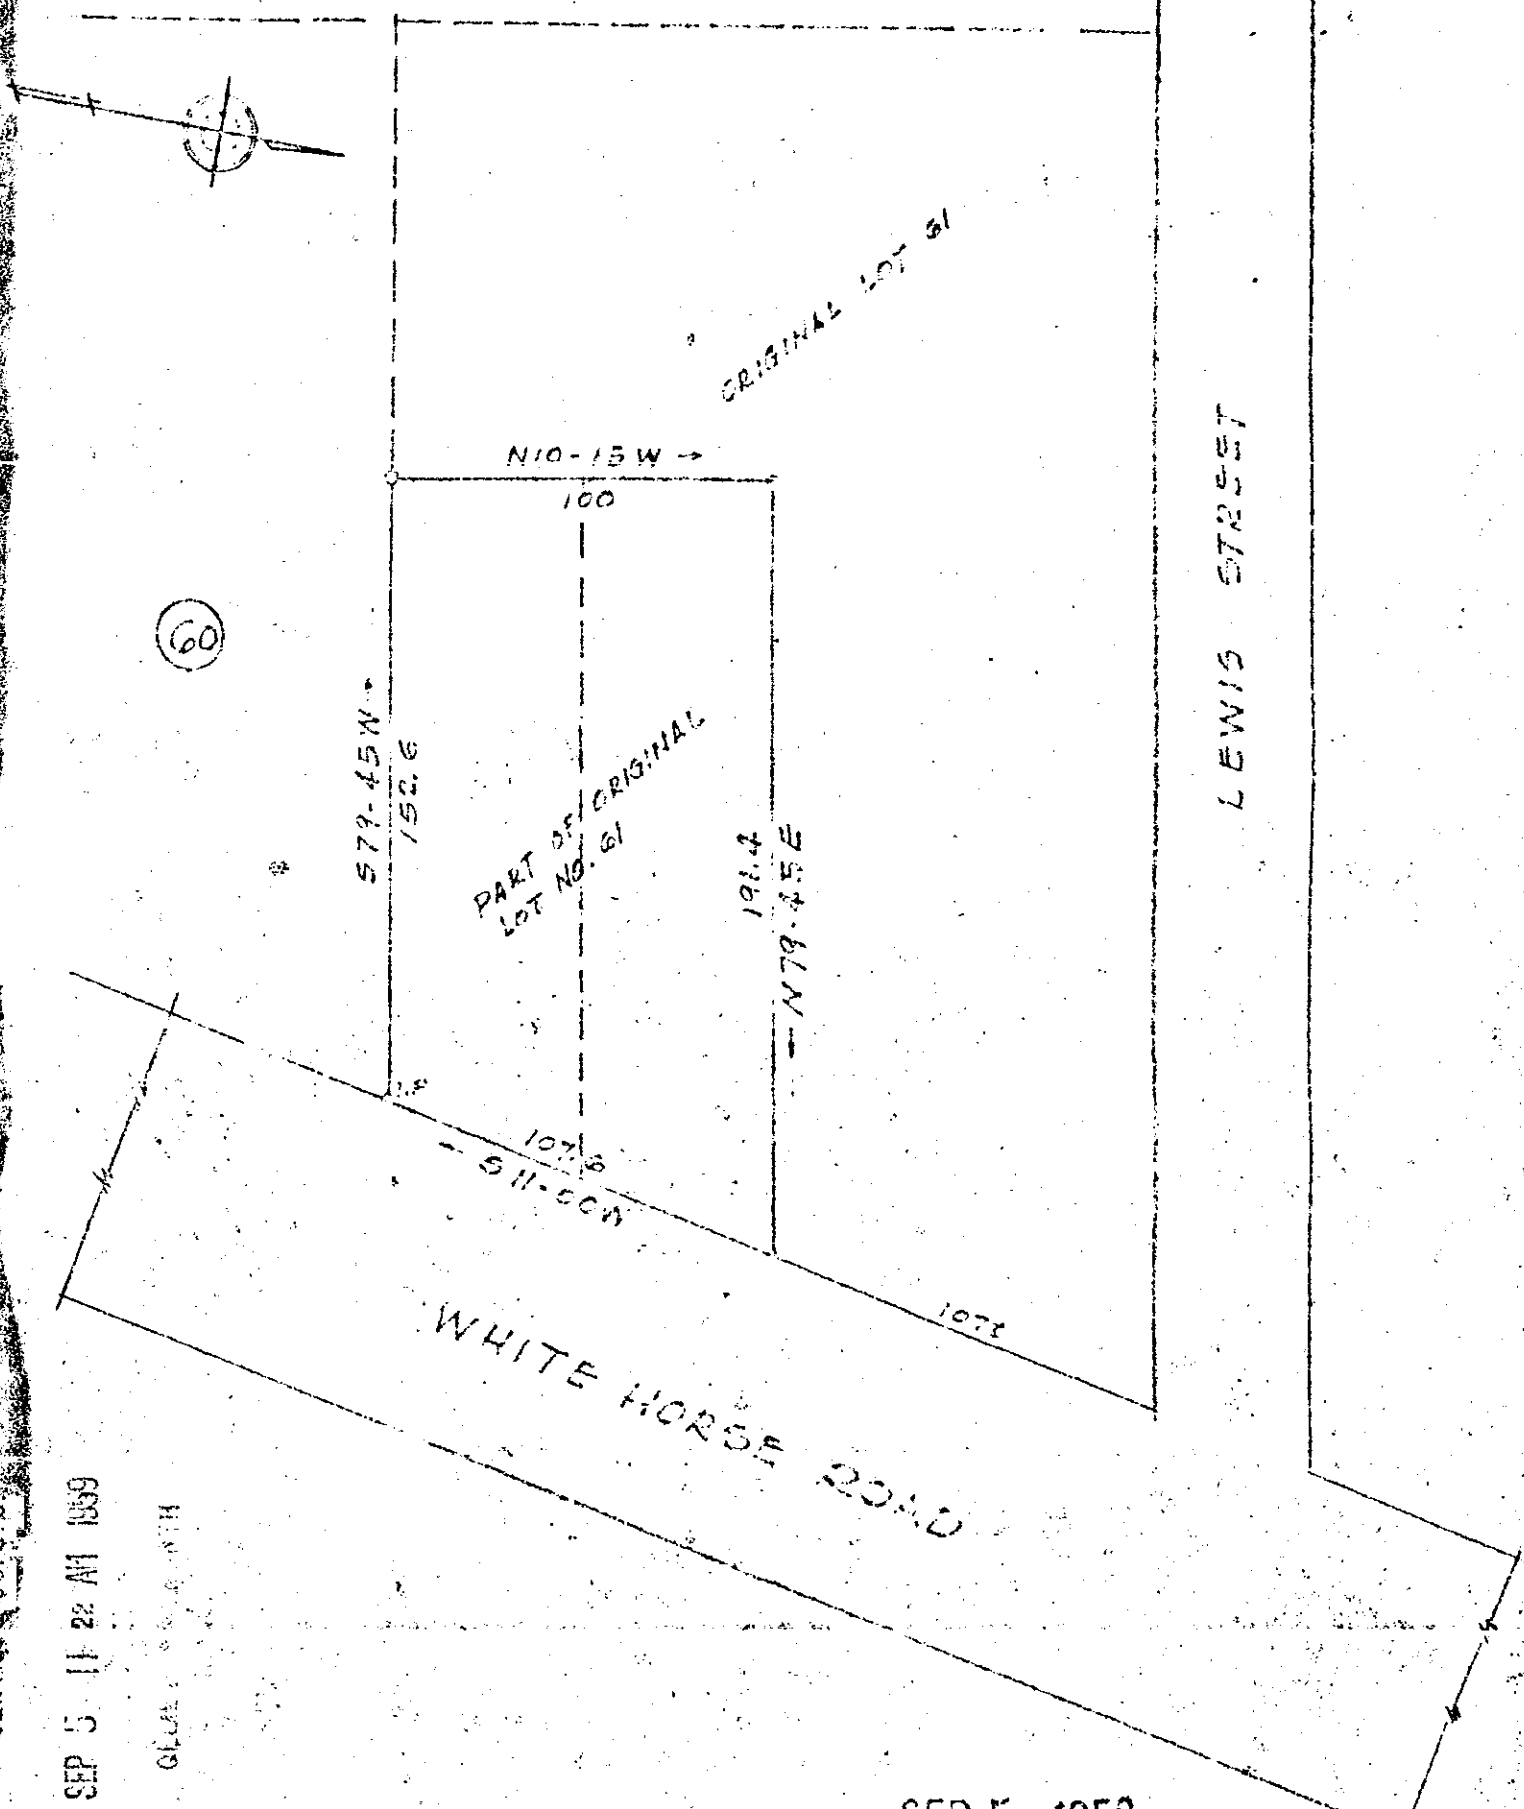

SEP 5 11 22 AM 1959

GREENVILLE S.C.

SEP 5 1959

506
Paste in
TT-25

PROPERTY OF J.E. STRICKLAND 7639
NEAR GREENVILLE, S.C.
SCALE 1"=50' AUG. 31, 1959

SEP 5 1959

YOUNTS & SPENCE

SEE PLAT BOOK F, PAGE 77
DEED 398, PAGE 212 R.H.C.O. GREENVILLE G.S.C.

JONES & SUTHERLAND ENGINEERS
GREENVILLE S.C.

7639 filed Title 5 day of SEP 18 1959
and Recorded in vol. TT Page 26
J. E. Strickland
Register of Deeds, Greenville County, S.C.