


Revised Nov 9 1959

**OWNERS**  
**GEORGE D. STEWART**  
 &  
**HENRY VAUGHN**  
 TAYLORS, S.C.

FILED  
 GREENVILLE CO. S.C.  
 JAN 22 12 39 PM 1960  
 OLLIE FARRINGTON  
 R.M.C.

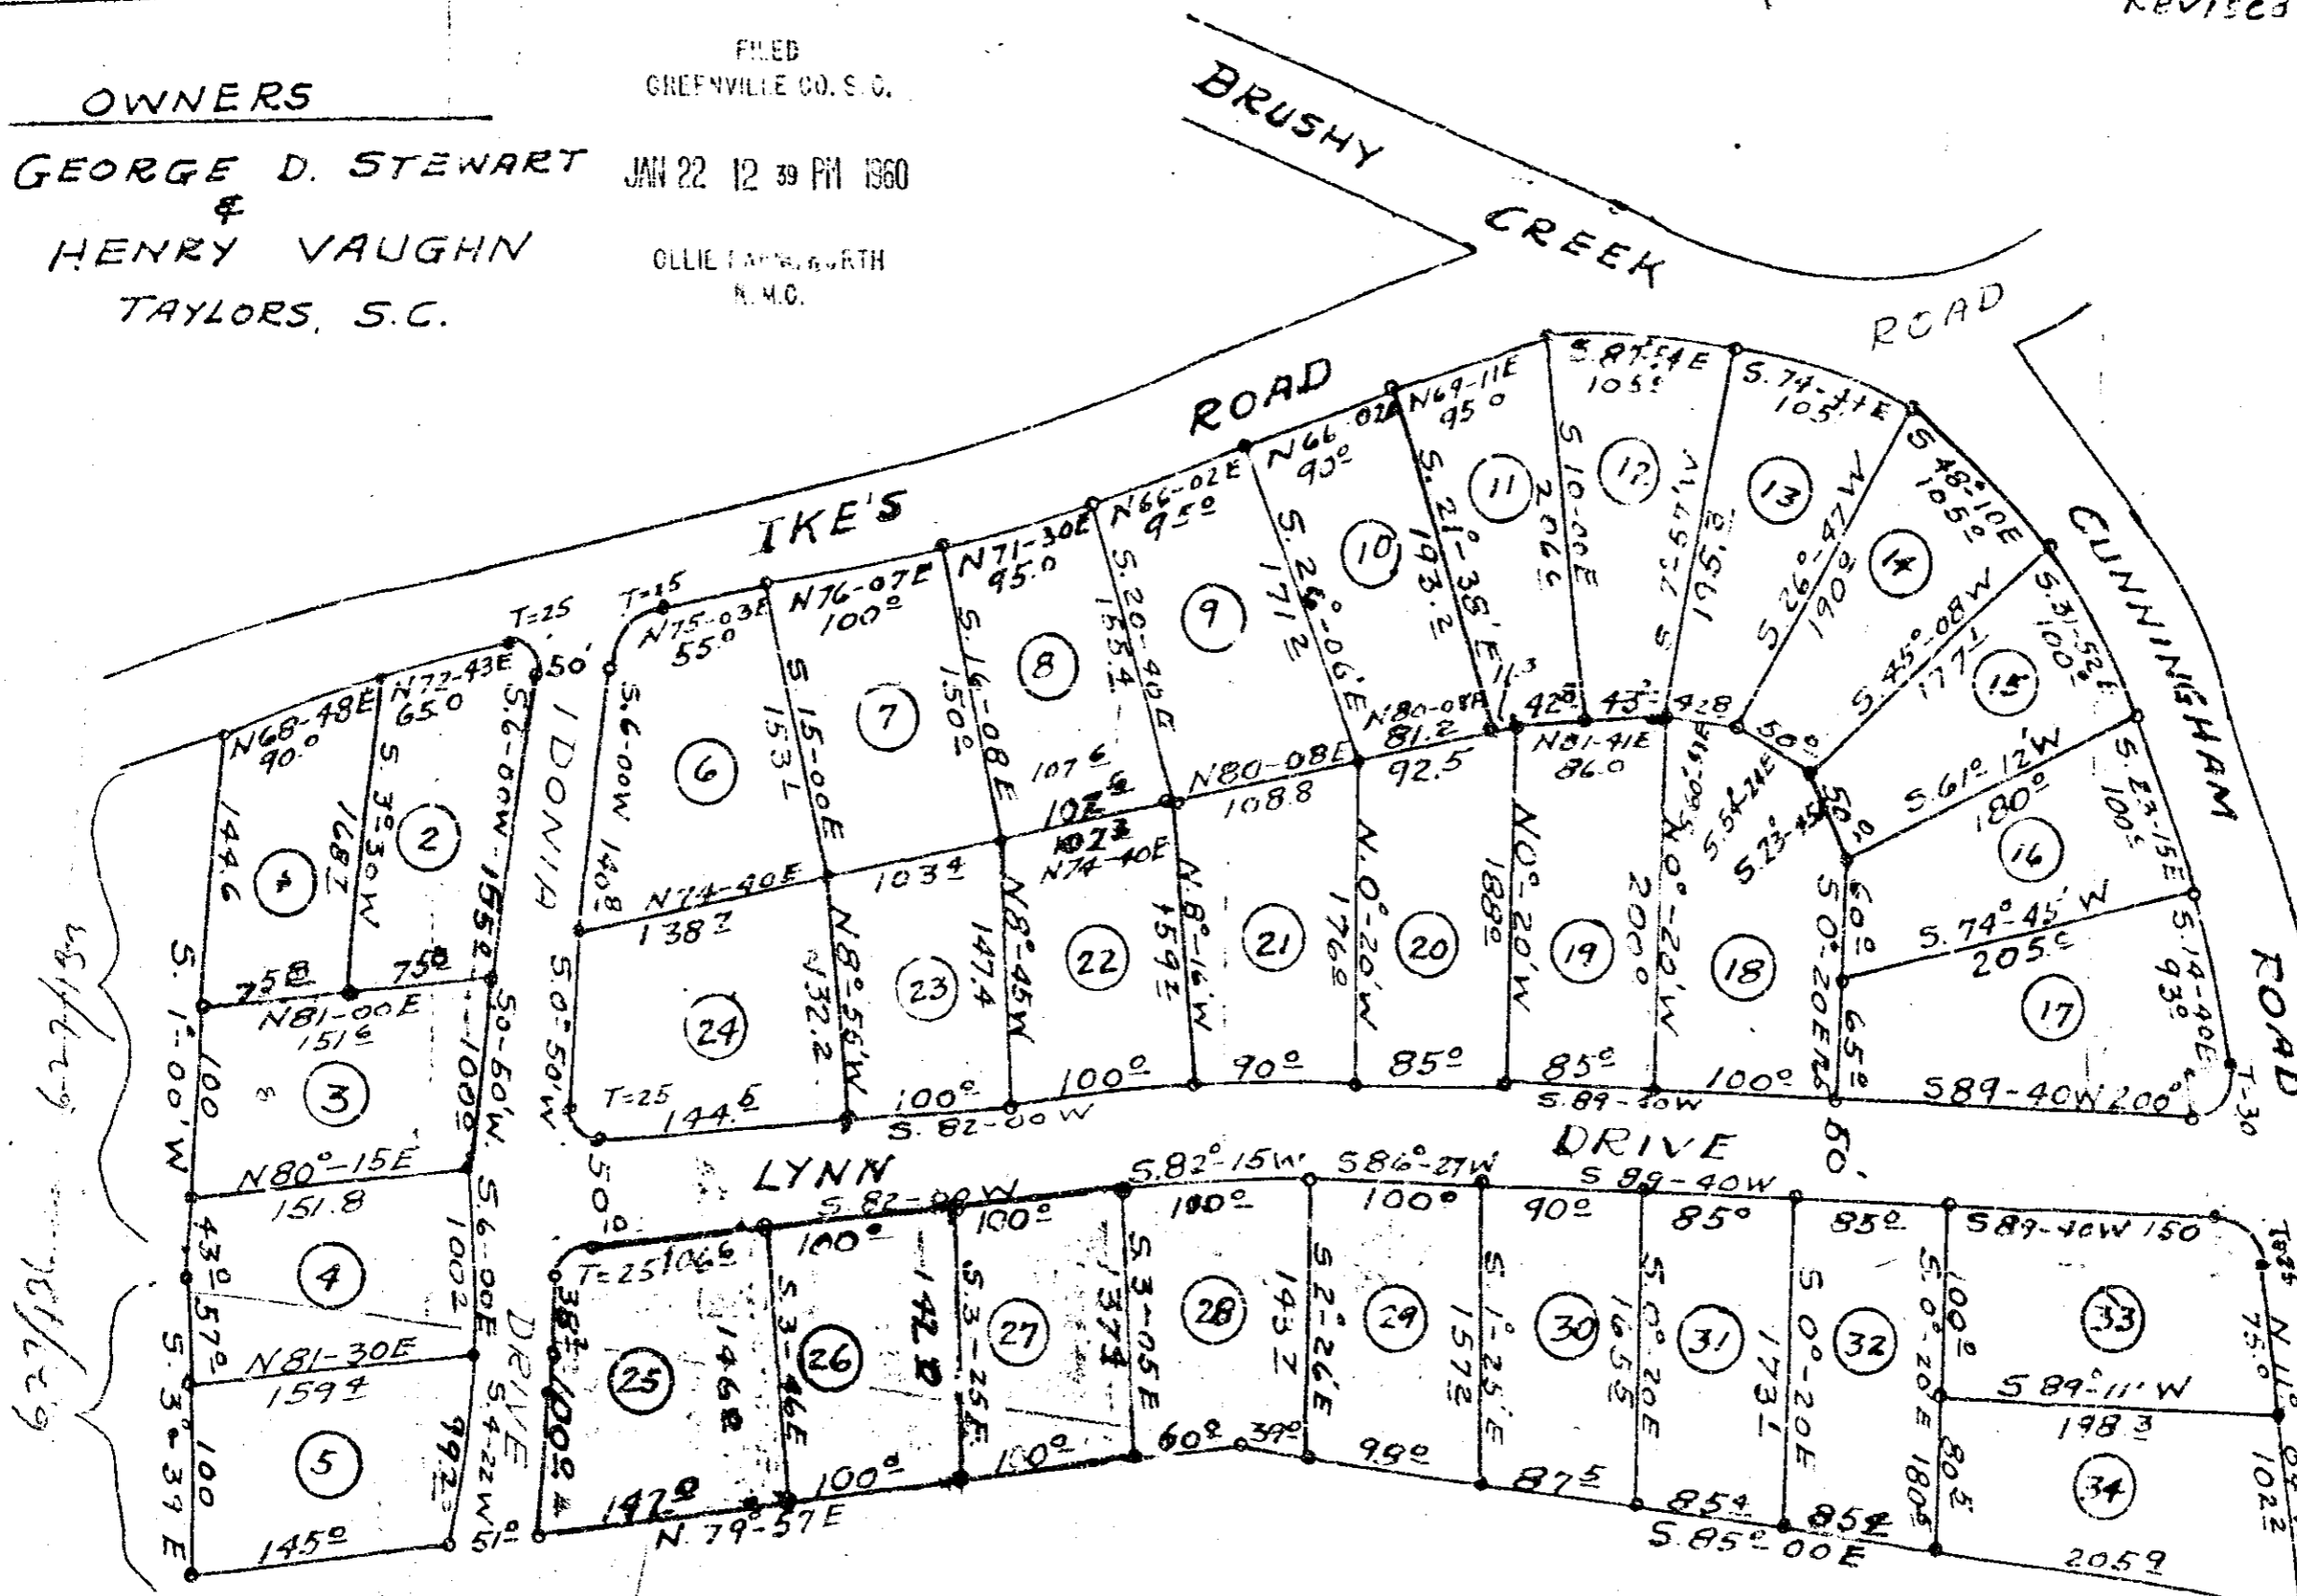

PLAT OF PROPERTY  
 ROSEWOOD PARK  
 TAYLORS, S.C.  
 CHICKSPRINGS TWP. GREENVILLE CO.  
 SOUTH CAROLINA.

*Mills H. Hughes Co.*  
*Selling Agents*  
*Ph. 3-1552*

FINAL PLAN APPROVED  
 GREENVILLE CITY PLANNING & ZONING COMMISSION  
 DATE 9-14-59 BY *Calvin J. ...* 5/18  
 SECRETARY OF COMMISSION

OCT 3, 1959

SURVEY & PLAT BY  
*Jerry S. Dill*  
 Reg. C.E. & L.S. #104

SCALE 1" = 100'

JAN 22 1960

BEING PART OF THE ...  
 And Recorded in Plat TT-30  
 Register these corners ...  
 Register these corners ...

*See Revised plat see page 30 in this Book*

TT-30 32 8/1 2072