


Plat Book TT, Page 31

OWNERS
 GEORGE D. STEWART
 &
 HENRY VAUGHN
 TAYLORS, S.C.

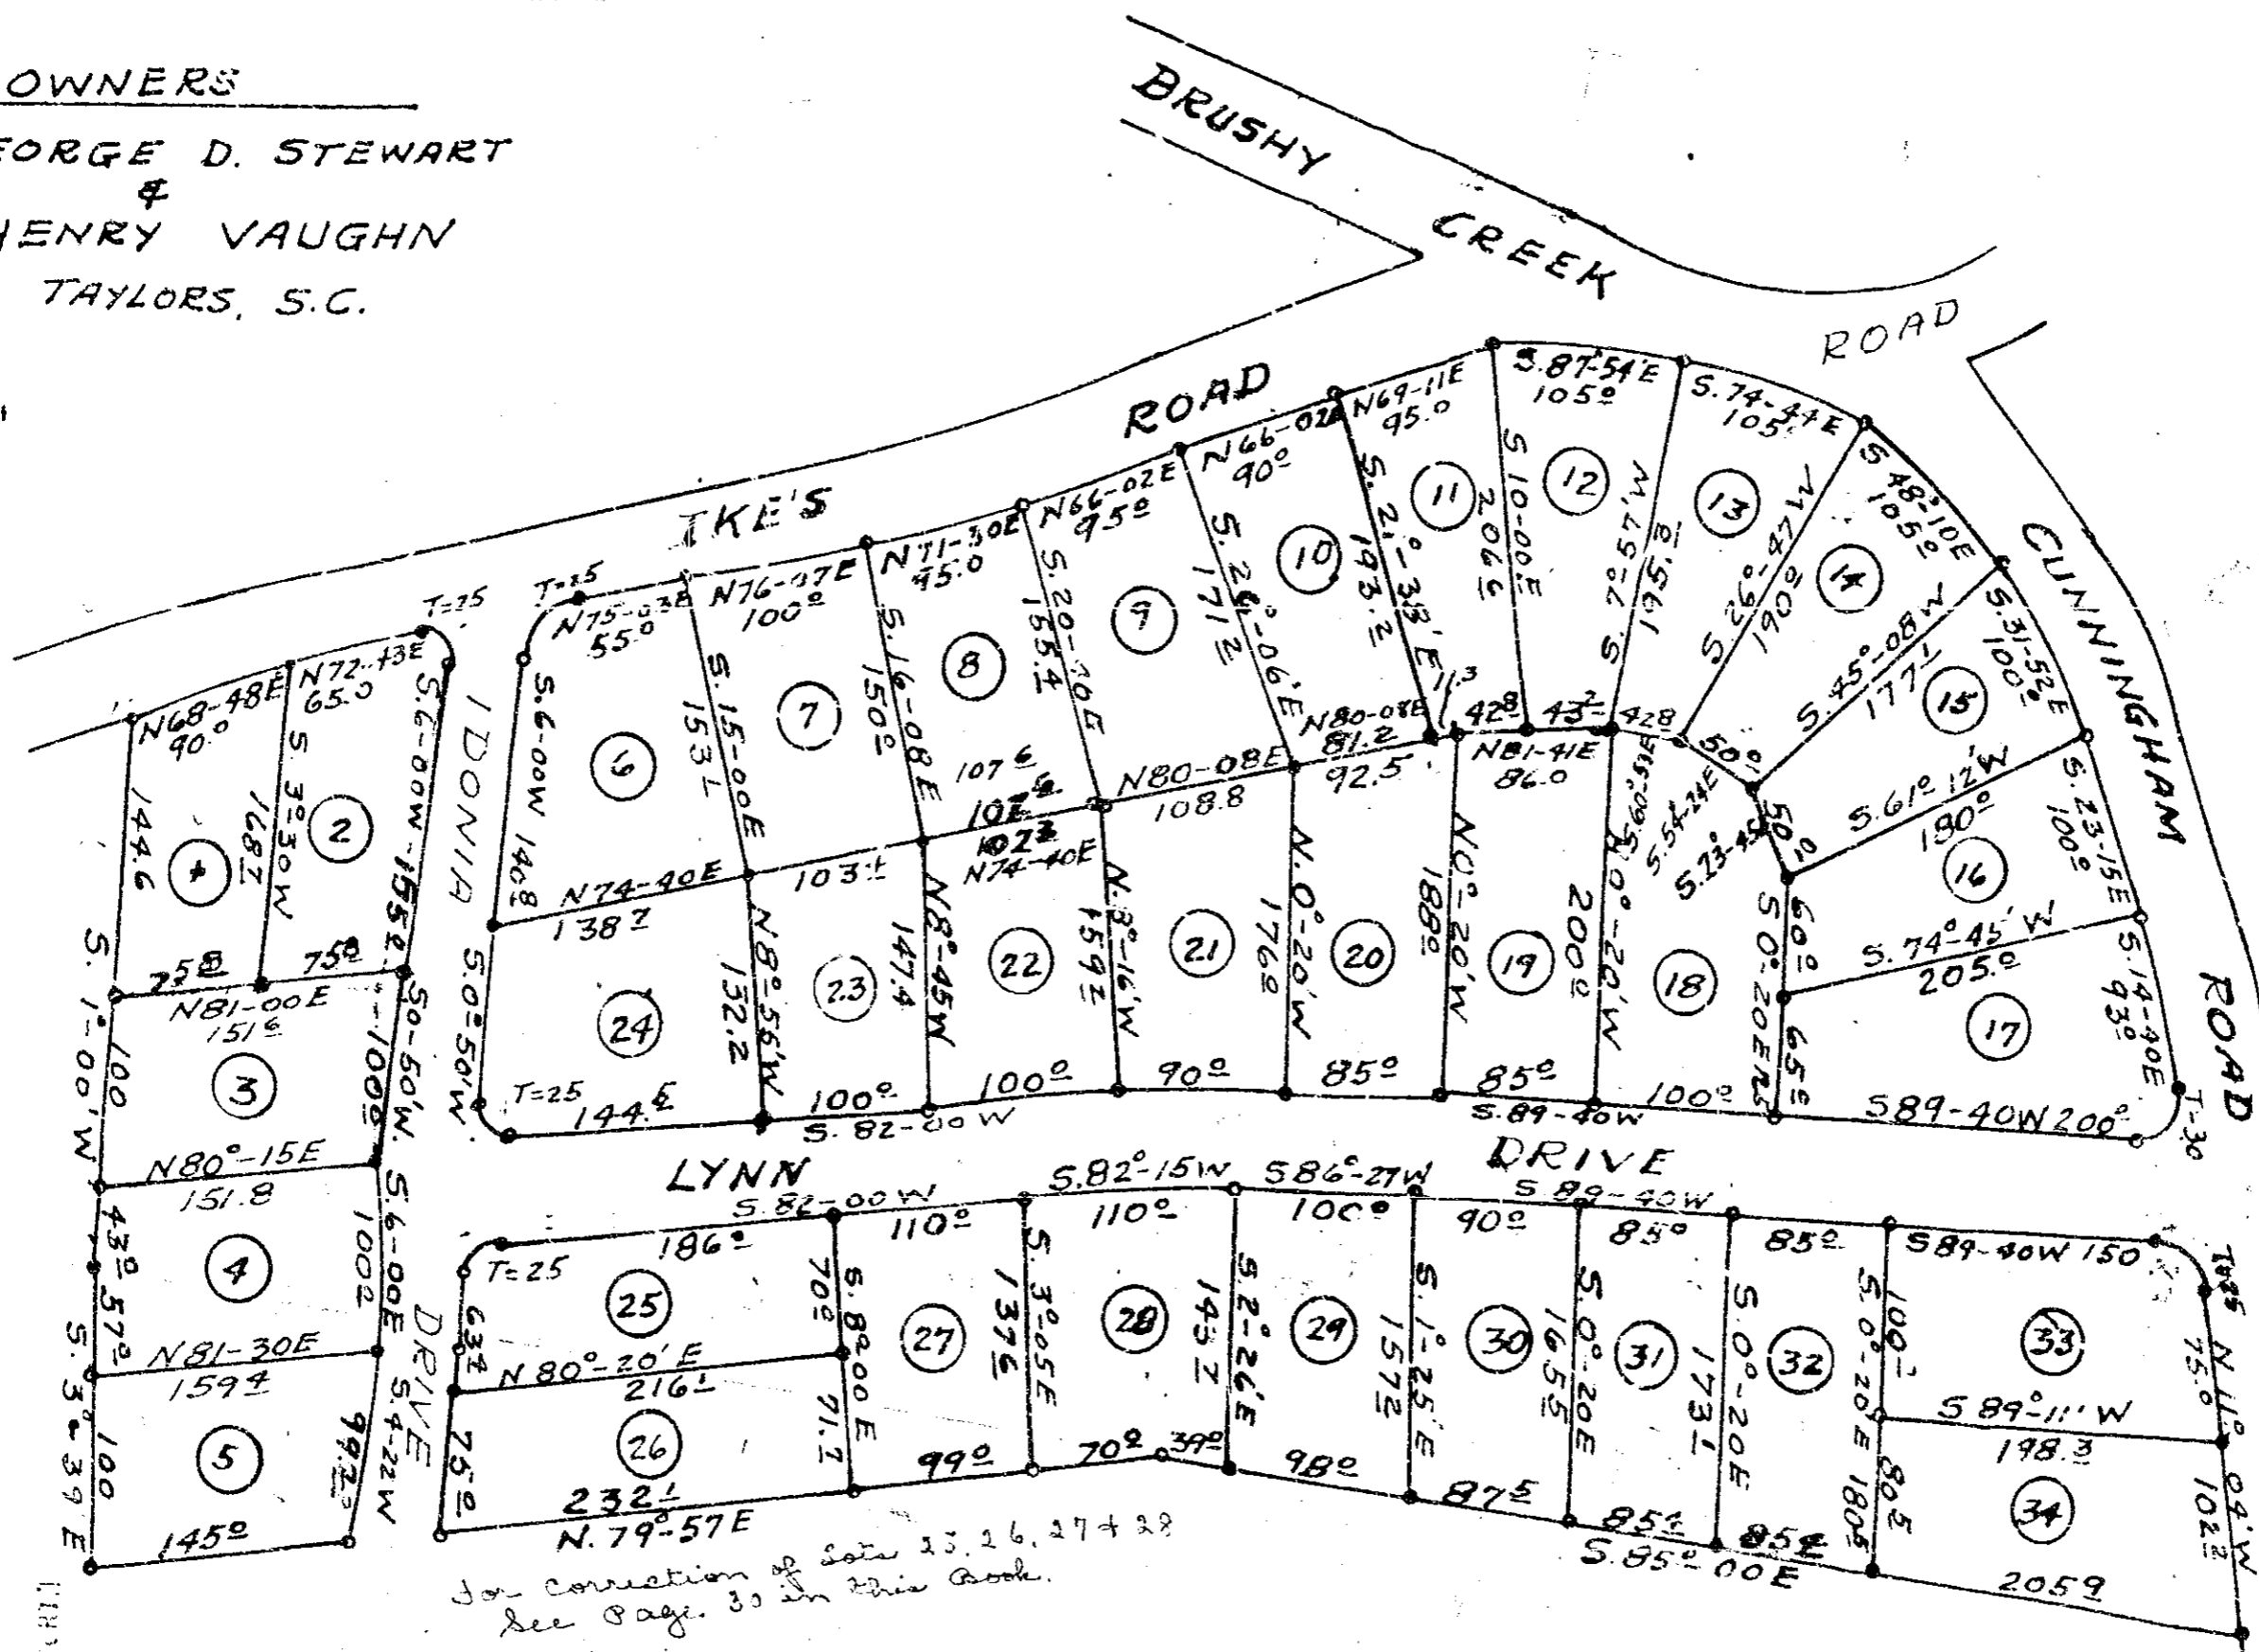

PLAT OF PROPERTY

ROSEWOOD PARK

TAYLORS, S.C.

CHICK SPRINGS TWP. GREENVILLE CO.

SOUTH CAROLINA.

SURVEY & PLAT BY

Jerry V. Dill

Reg. C. E. & L. S. #104.

FINAL PLAN APPROVED
 GREENVILLE CITY PLANNING & ZONING COMMISSION
 DATE 9-14-59 BY *[Signature]*
 SECRETARY OF COMMISSION

FINAL PLAN APPROVED
 GREENVILLE CITY PLANNING & ZONING COMMISSION
 DATE 9-14-59 BY *[Signature]*
 SECRETARY OF COMMISSION

8661 Filed This 16 day of Sept 1959

and Recorded in Vol. 1, Page 31 at N

[Signature]
 Register Mesne Commissioner Greenville County, S.C.

FILED
 GREENVILLE CO. S. C.
 SEP 16 2 27 PM 1959
 ODDIE F. FAWCETT
 R. M. C.

100
 Paste in
 JJ-31

SCALE 1"=100'