

26879 Filed This 9 day of May 1969  
And Recorded in Vol. TTT Page 93 at 9:31 A.M.

*Ollie Jamison*


Register Mesne Conveyance Greenville County, S. C.

93

C. M. FURMAN, JR.  
CIVIL ENGINEER  
GREENVILLE, S. C.  
OFFICE 110 CHURCH STREET  
PHONE 4-0820  
RES. 2-2220

PROPERTY  
OF  
JOHN H. HARRISON JR.

SHOWING  
STREETS  
SIDEWALKS  
DRAINAGE  
LAND SURVEY  
SUBDIVISIONS  
TERRACES

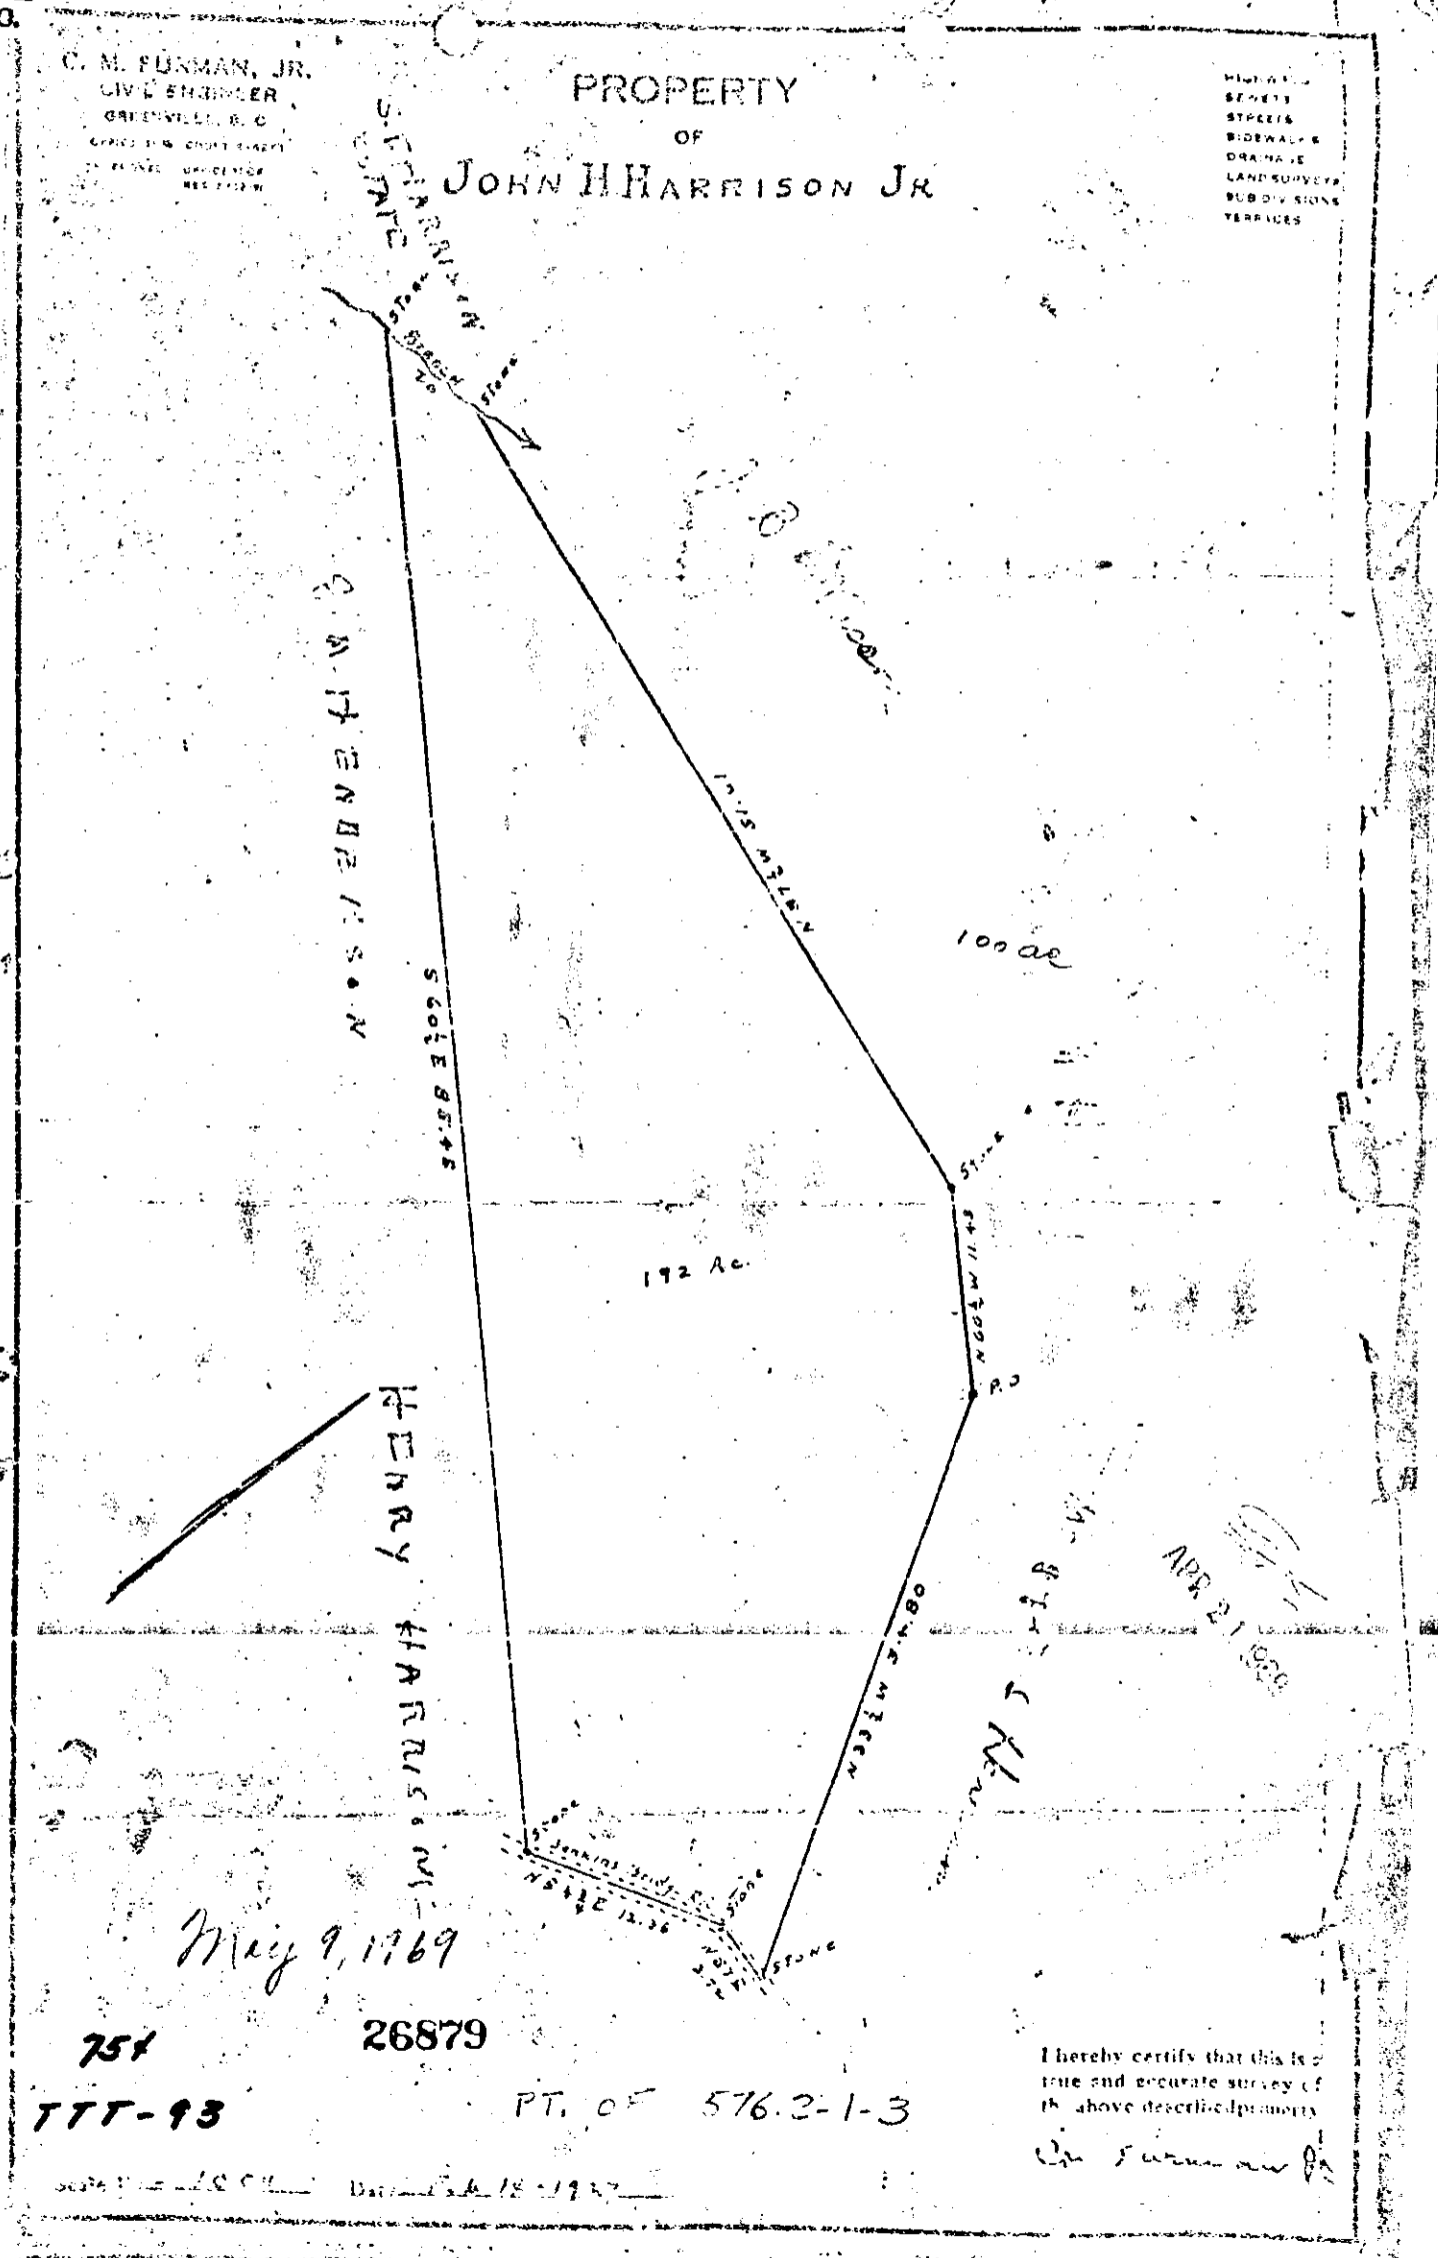

May 9, 1969

751 26879

TTT-93

PT. OF 576.2-1-3

I hereby certify that this is a true and accurate survey of the above described property.

*C. M. Furman Jr.*

Scale 1" = 100' Date 5/18/69