


Plat Book TT, Page 101

N. 12 138

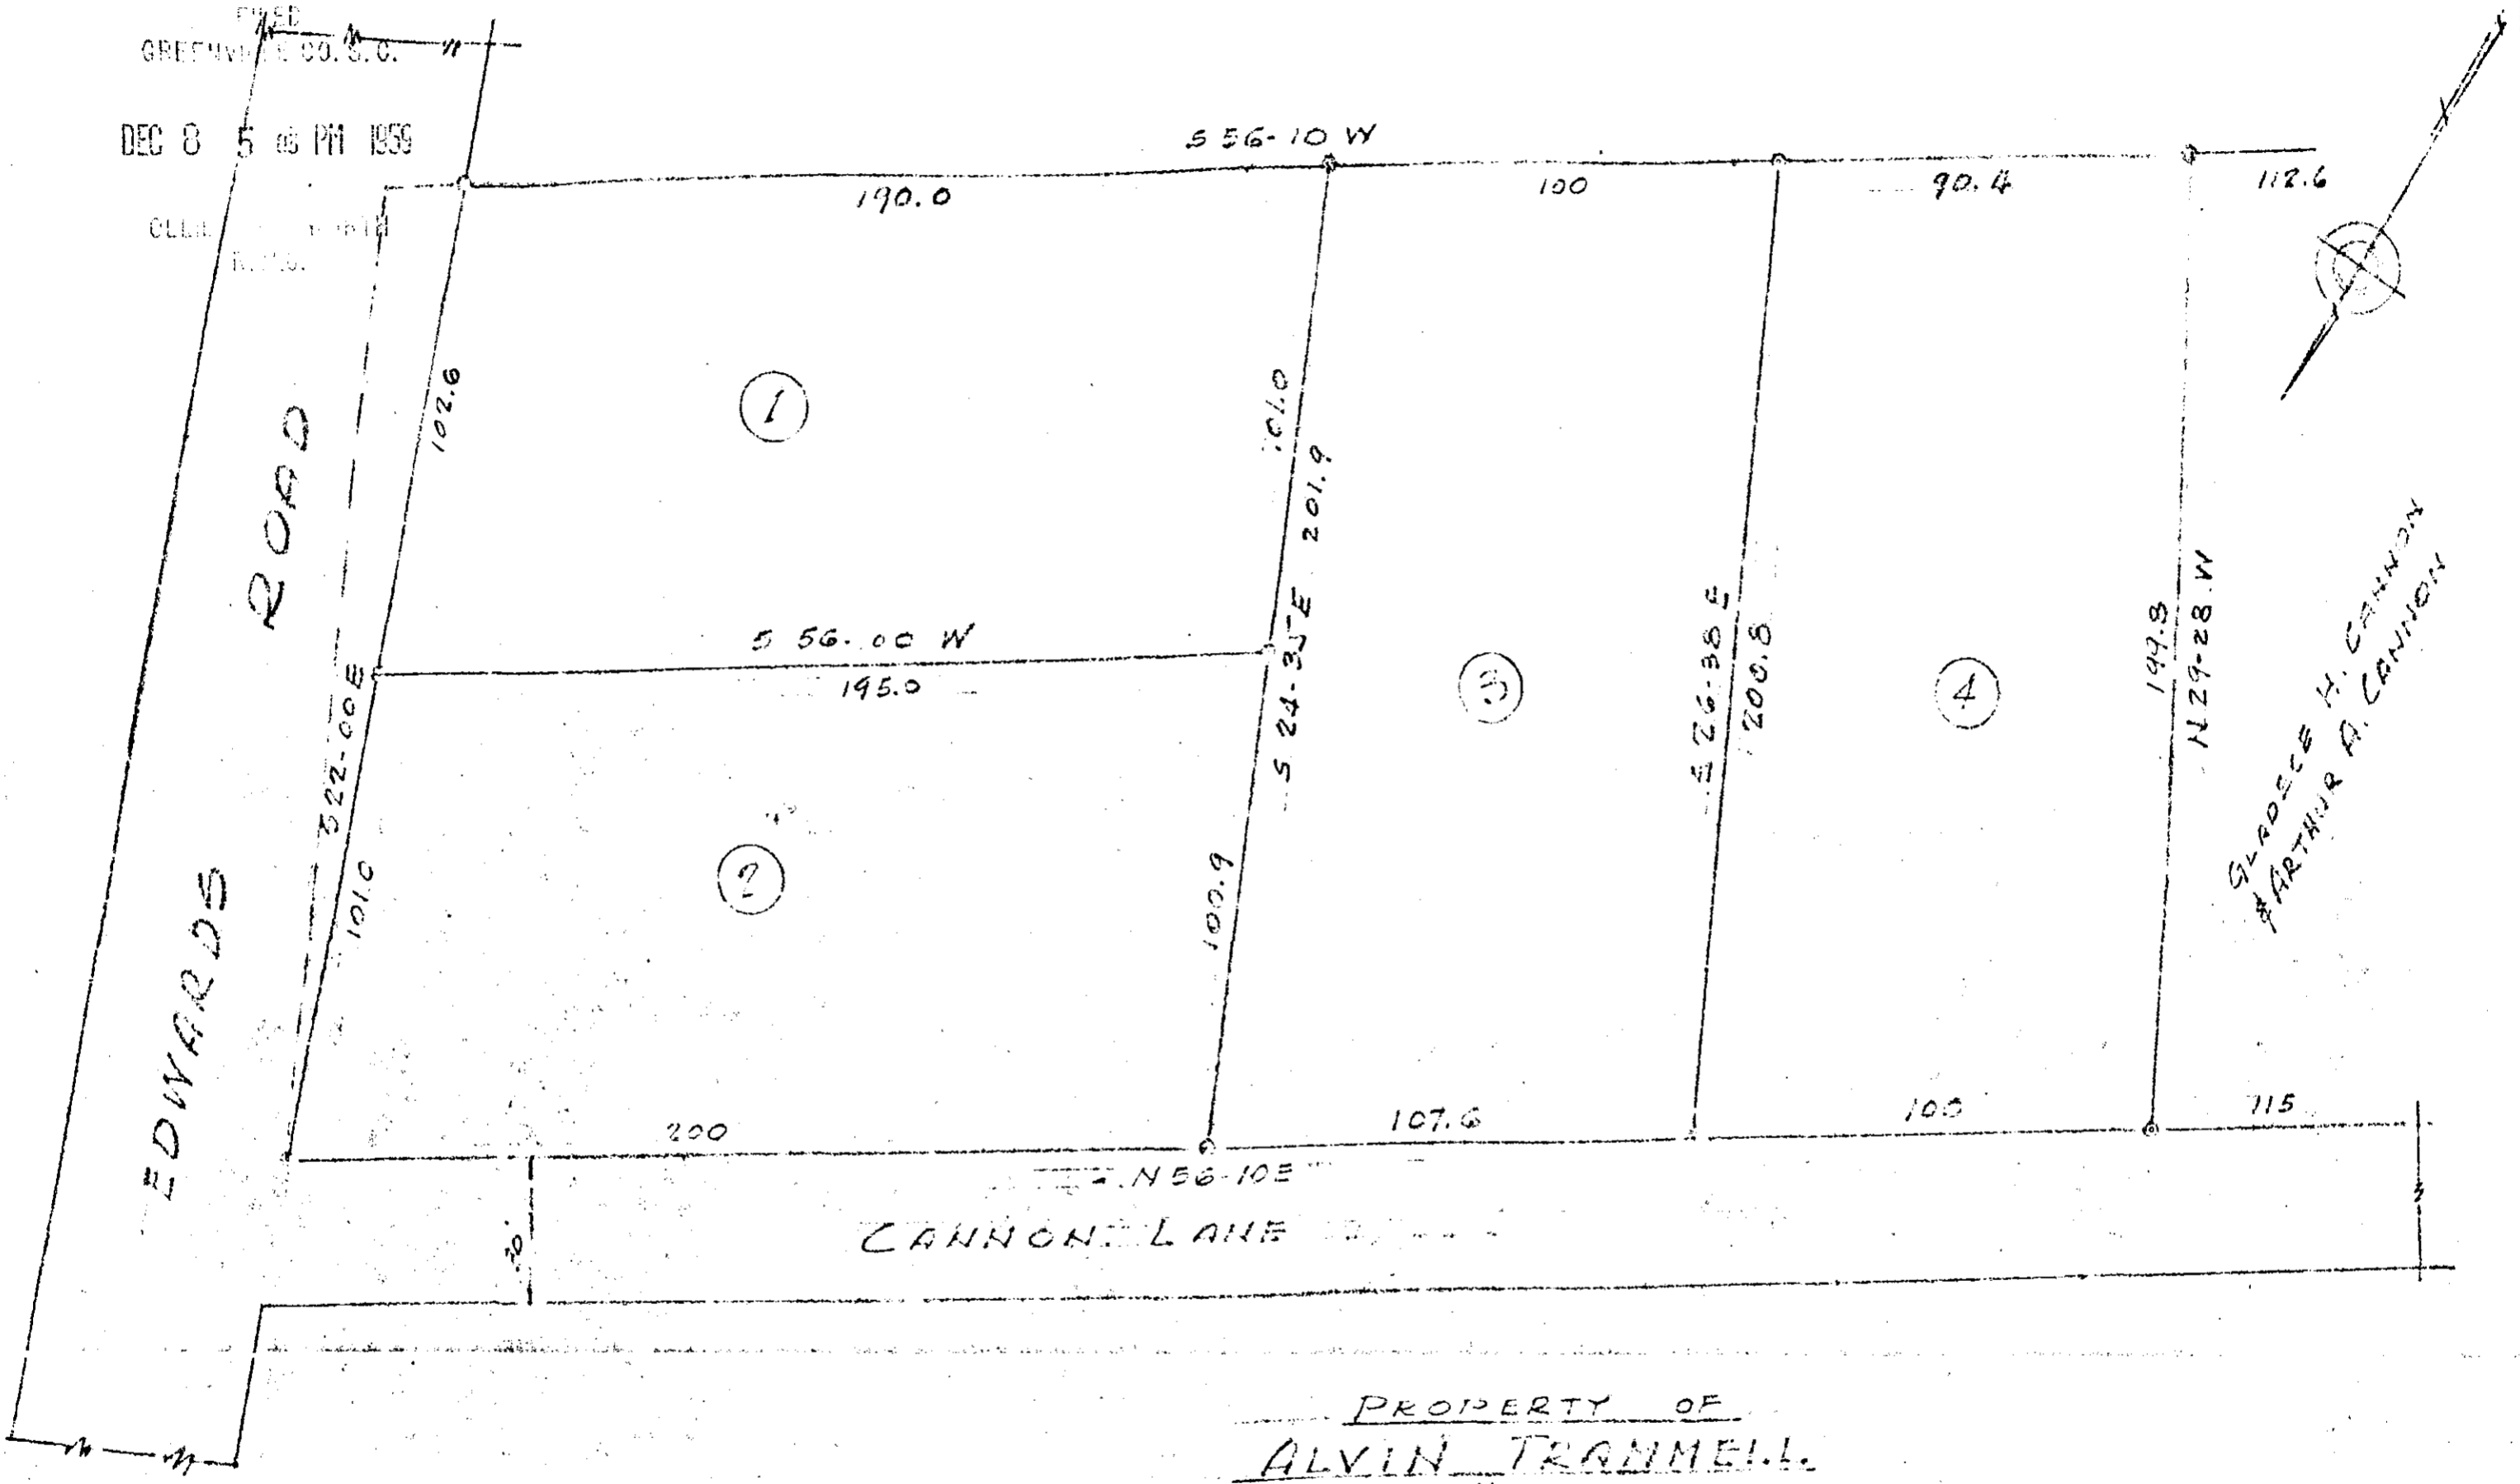

GLADESB H. CANNON
 & ARTHUR A. CANNON

PROPERTY OF
ALVIN TRAMMELL.
 NEAR
 GREENVILLE, S.C.
 SCALE 1" = 40' DEC 7, 1959.

NOTE - REFERENCE TO DEED BOOK 548 - PAGE 544
 PROPERTY OF GLADESB H. CANNON & ARTHUR A. CANNON.

JONES & ZUTHERLAND ENGINEERS
 GREENVILLE, S.C.

Paste in 1.00 16792 TT-101 DEC 8 1959

16792 Filed This 8 day of Dec 19 59
 and Recorded in Vol. TT Page 101 at
 B. D. Sawdorth
 Register Mesne Conveyance Greenville County, S. C.