


Plat Book TT, Page 136A

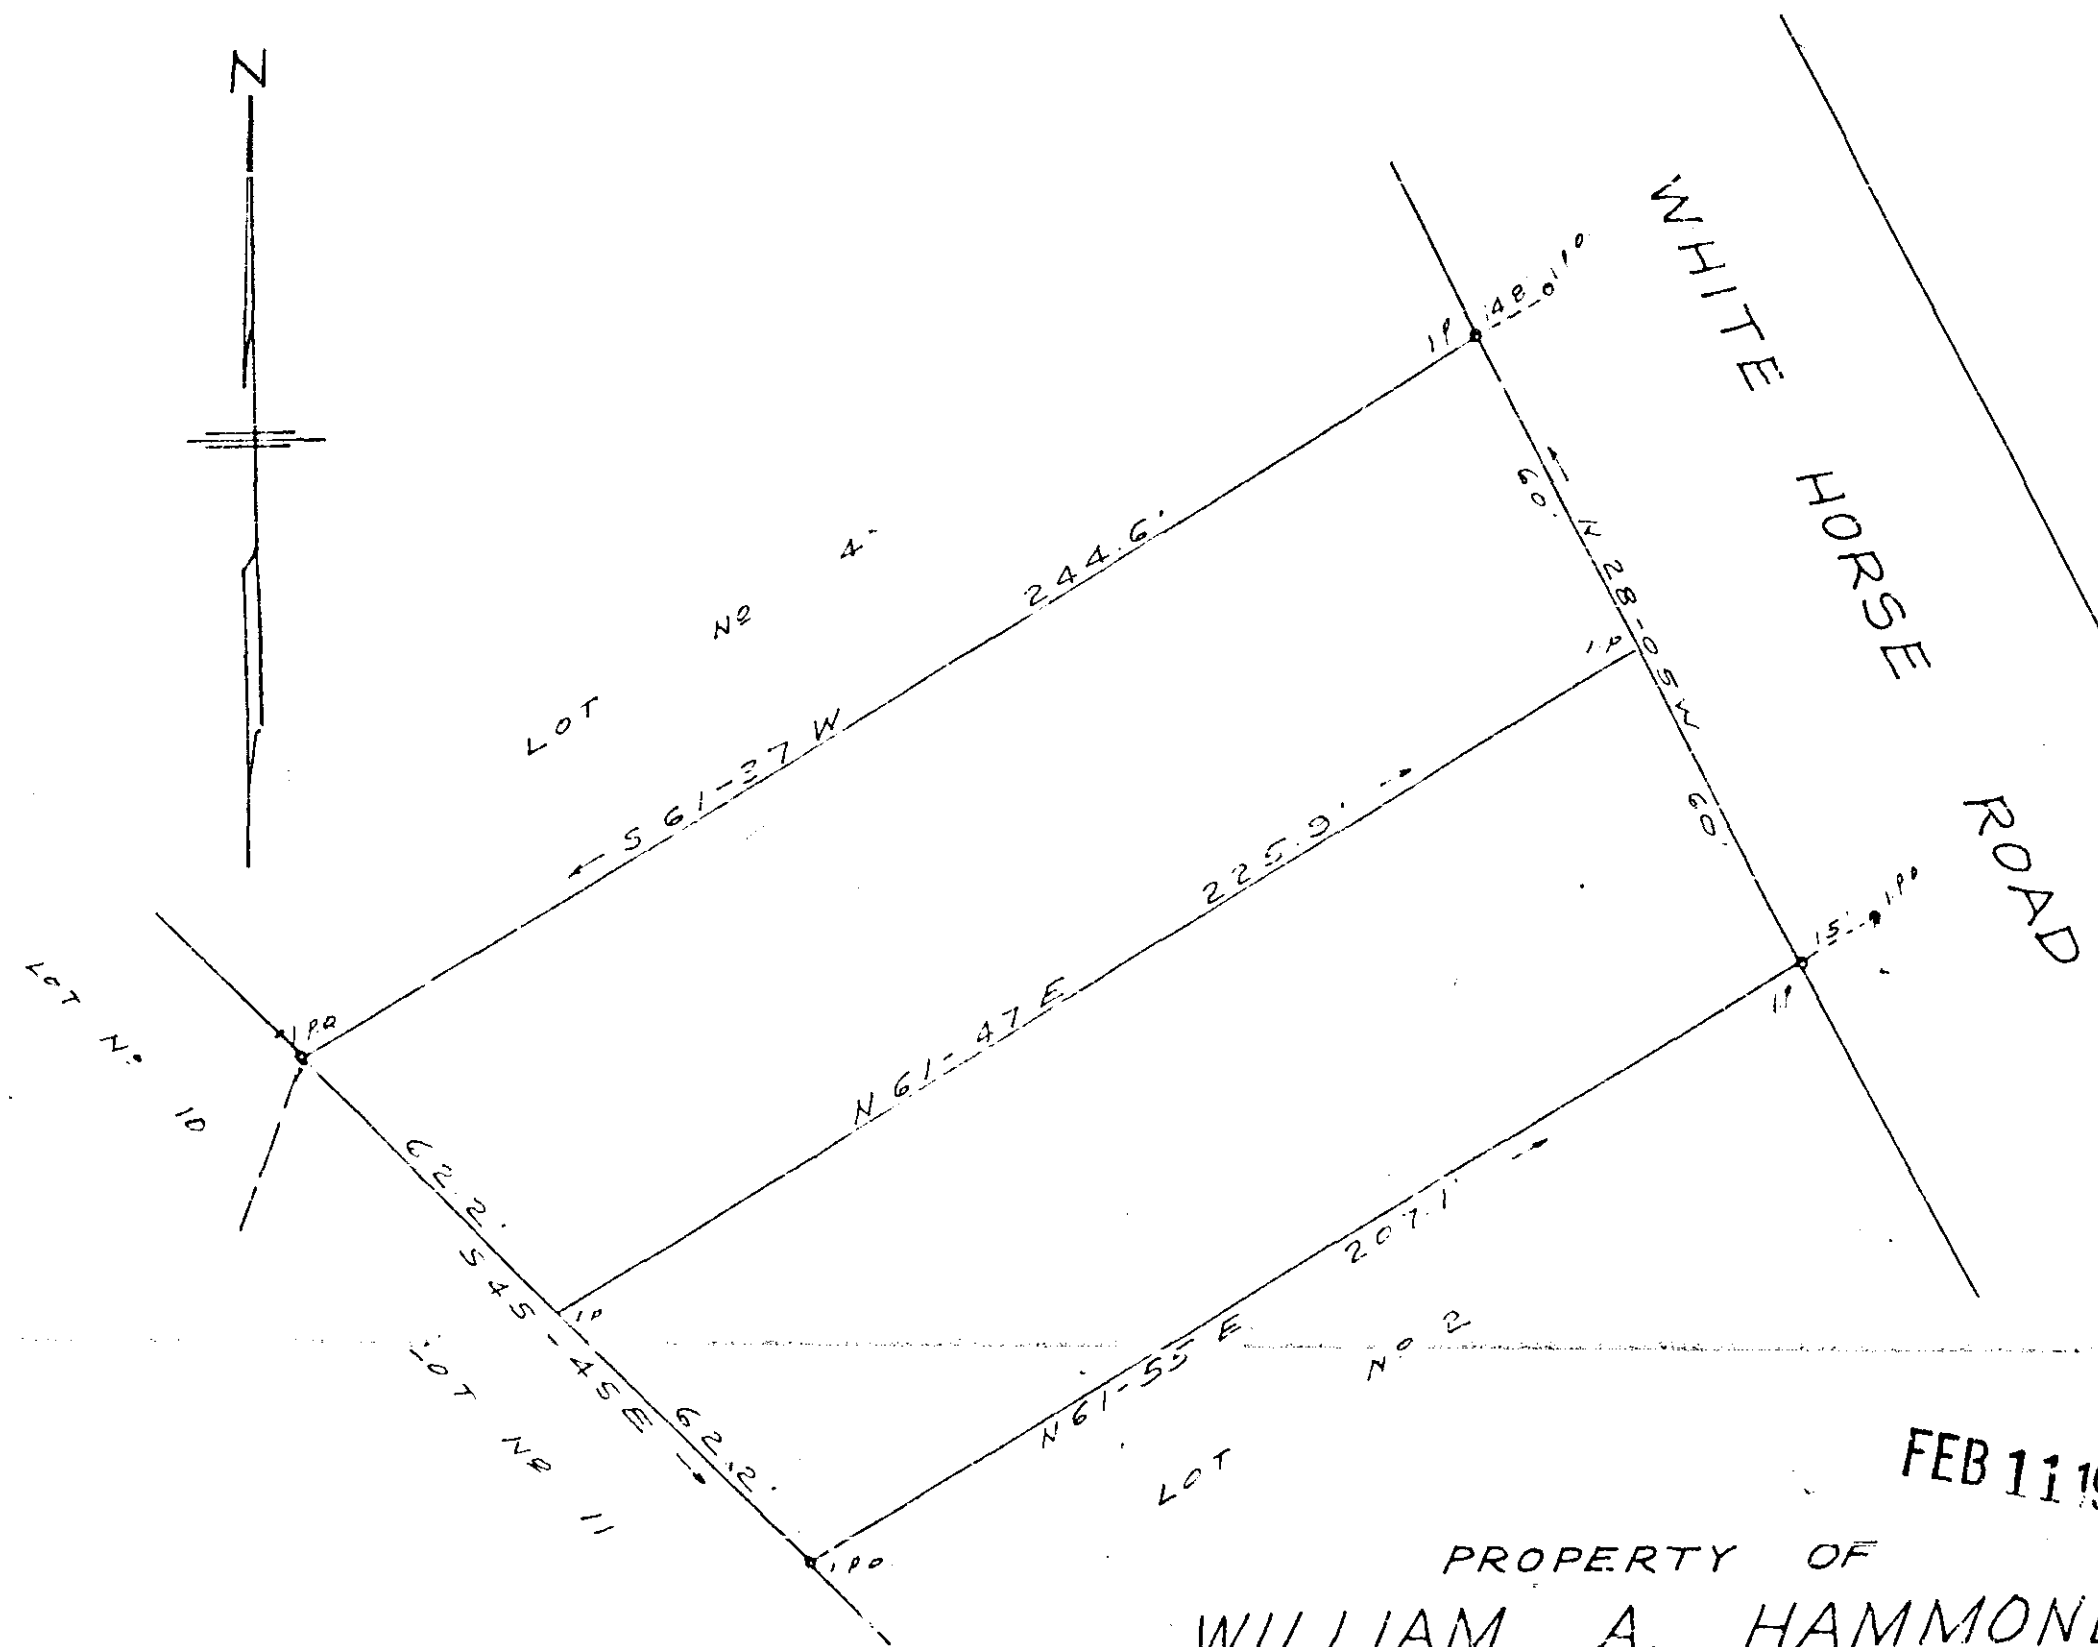

273636 filed this 11th day of Feb. 1960
 and recorded in Plat TT 136A
 Ollie F. Hamworth
 Register Meuse Conveyance Greenville County, S.C.

FILED
 GREENVILLE CO.
 FEB 11 3 28 PM 1960
 OLLIE F. HAMWORTH
 R.M.C.

PROPERTY OF
WILLIAM A. HAMMOND
 NEAR GREENVILLE S. C.
 SCALE 1" = 40'

FEB 11 1960

FEB 1, 1960

NOTE: Above plat represents Lot No 3 45
 shown on plat of Thos. T. Goldsmith Prop. recored
 in plat book O, Page 41, Greenville Co. R.M.C. office

C.O. Riddle - Reg. L.S.

TT. 136A