


Plat Book TT, Page 199 B

N. B. BOUNDARY SURVEY BY H. S. BROCKMAN DEC. 12, 1919.
 LAKE " " H. S. BROCKMAN 1959

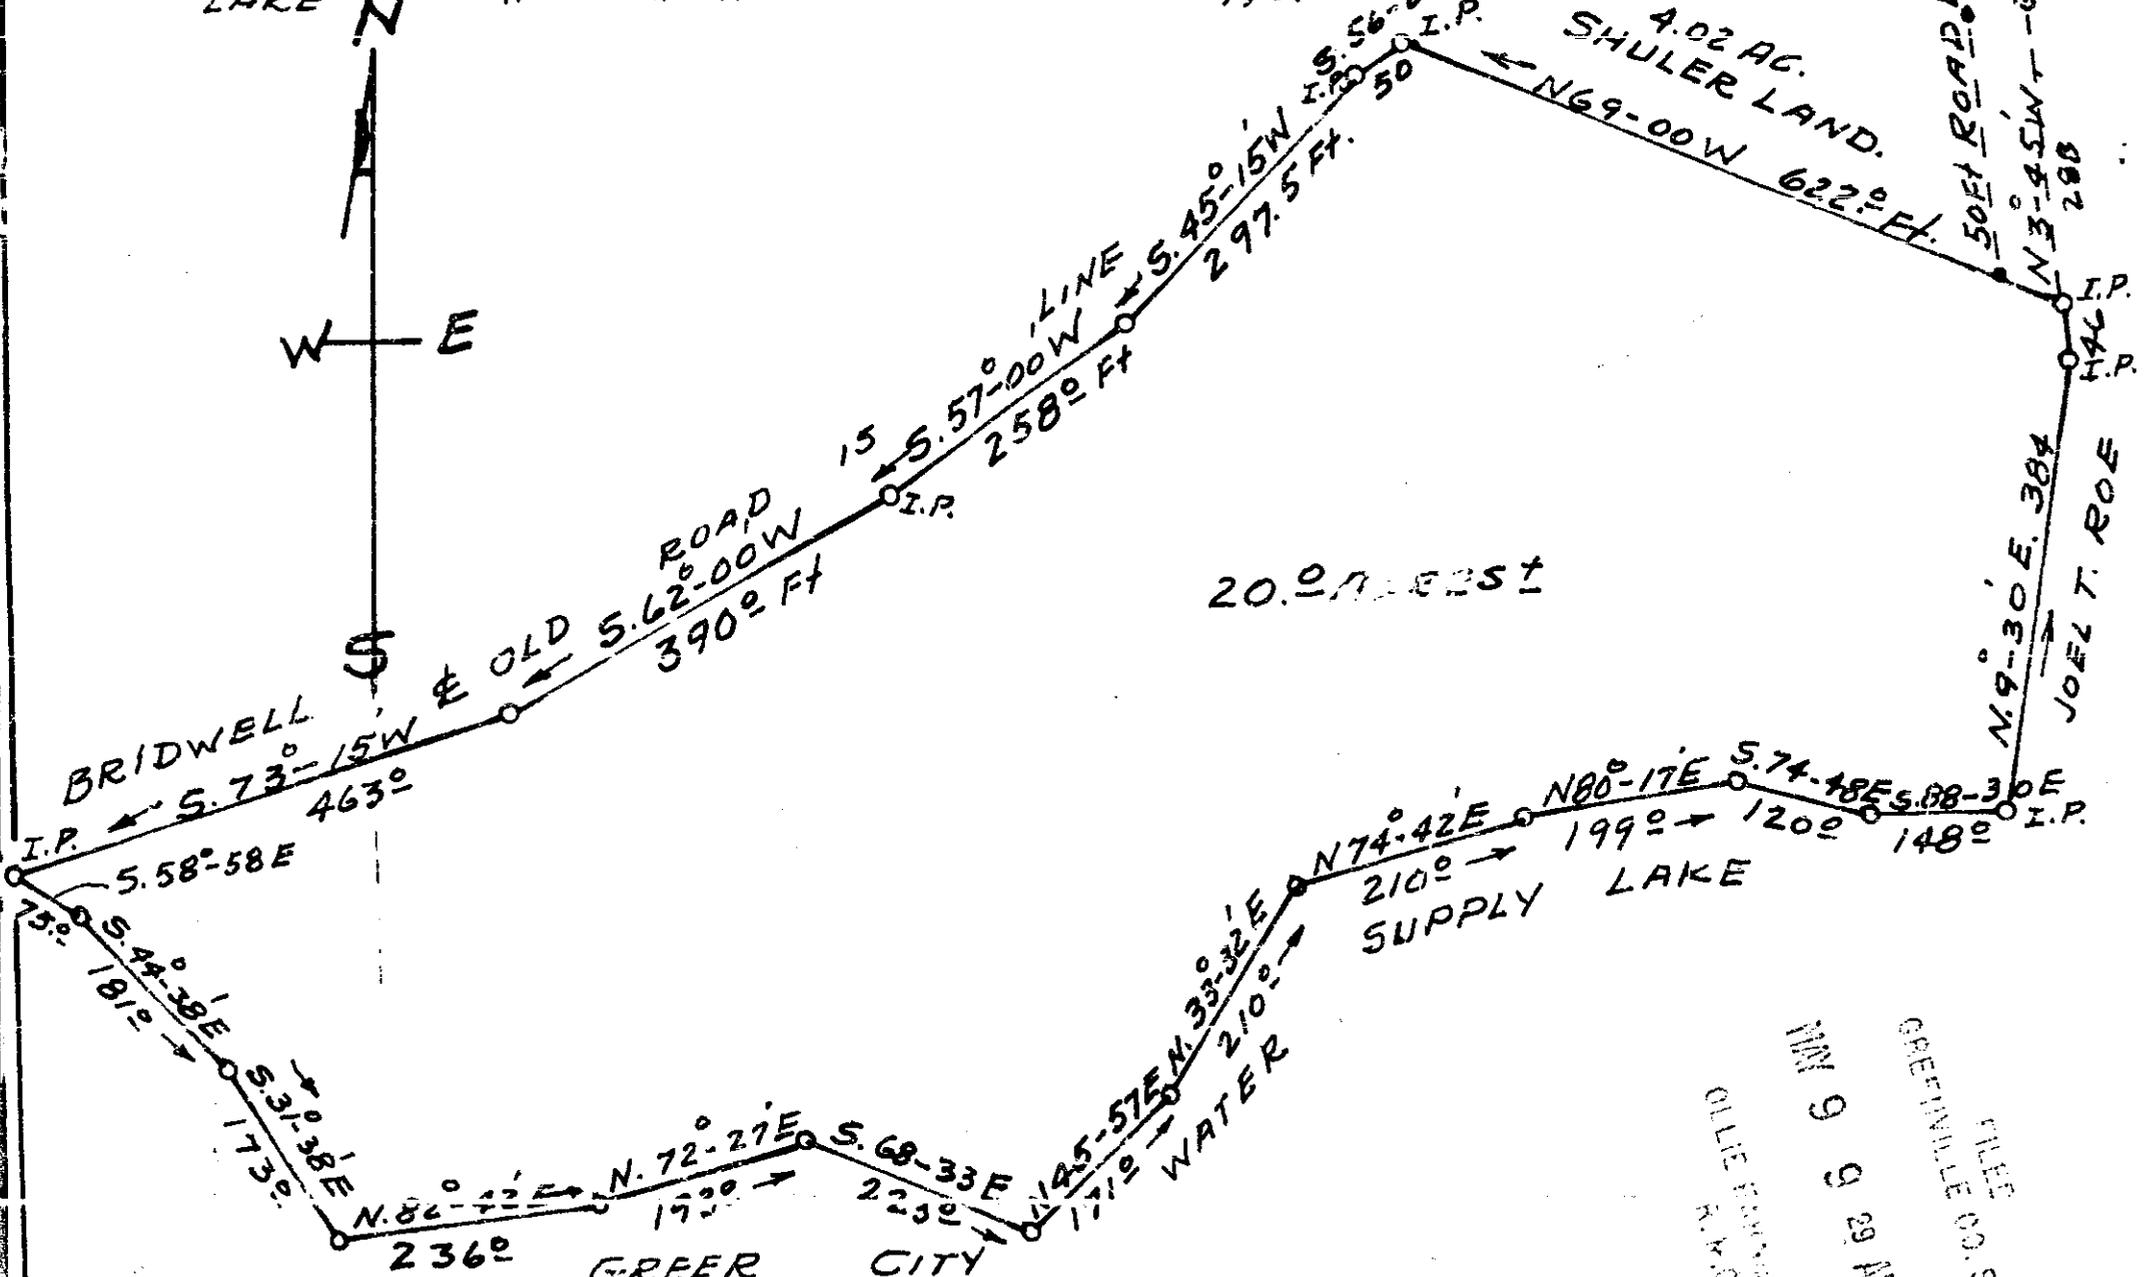

PLAT OF PROPERTY
 SAMUEL E. SHULER

SOLD TO JOHN A. FEW

MAY 9 1960

ONEAL TWP. GREENVILLE CO.

SOUTH CAROLINA

SCALE 1" = 200'

30536

FILED
 GREENVILLE CO. S. C.
 MAY 9 1960
 OLDFATHER NORTH

TT-199

SURVEY
 MAY 2, 1960
 BY Jerry T. Dill
 Reg. C. E. & L. S. #104

30536 Filed This 9 day of May 1960
 and Recorded in Vol. 1 Page 144 of N

Handwritten signature

Register Messrs Greenlee Greenville County, S. C.