



DEC 7 11 18 AM 1961

OLLIE FARNSWORTH  
R. M. C.

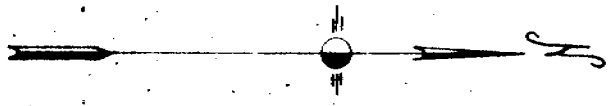

W. SIMMONS  
REGIS PEREGRINE  
LAND SURVEYOR  
NO. 2212

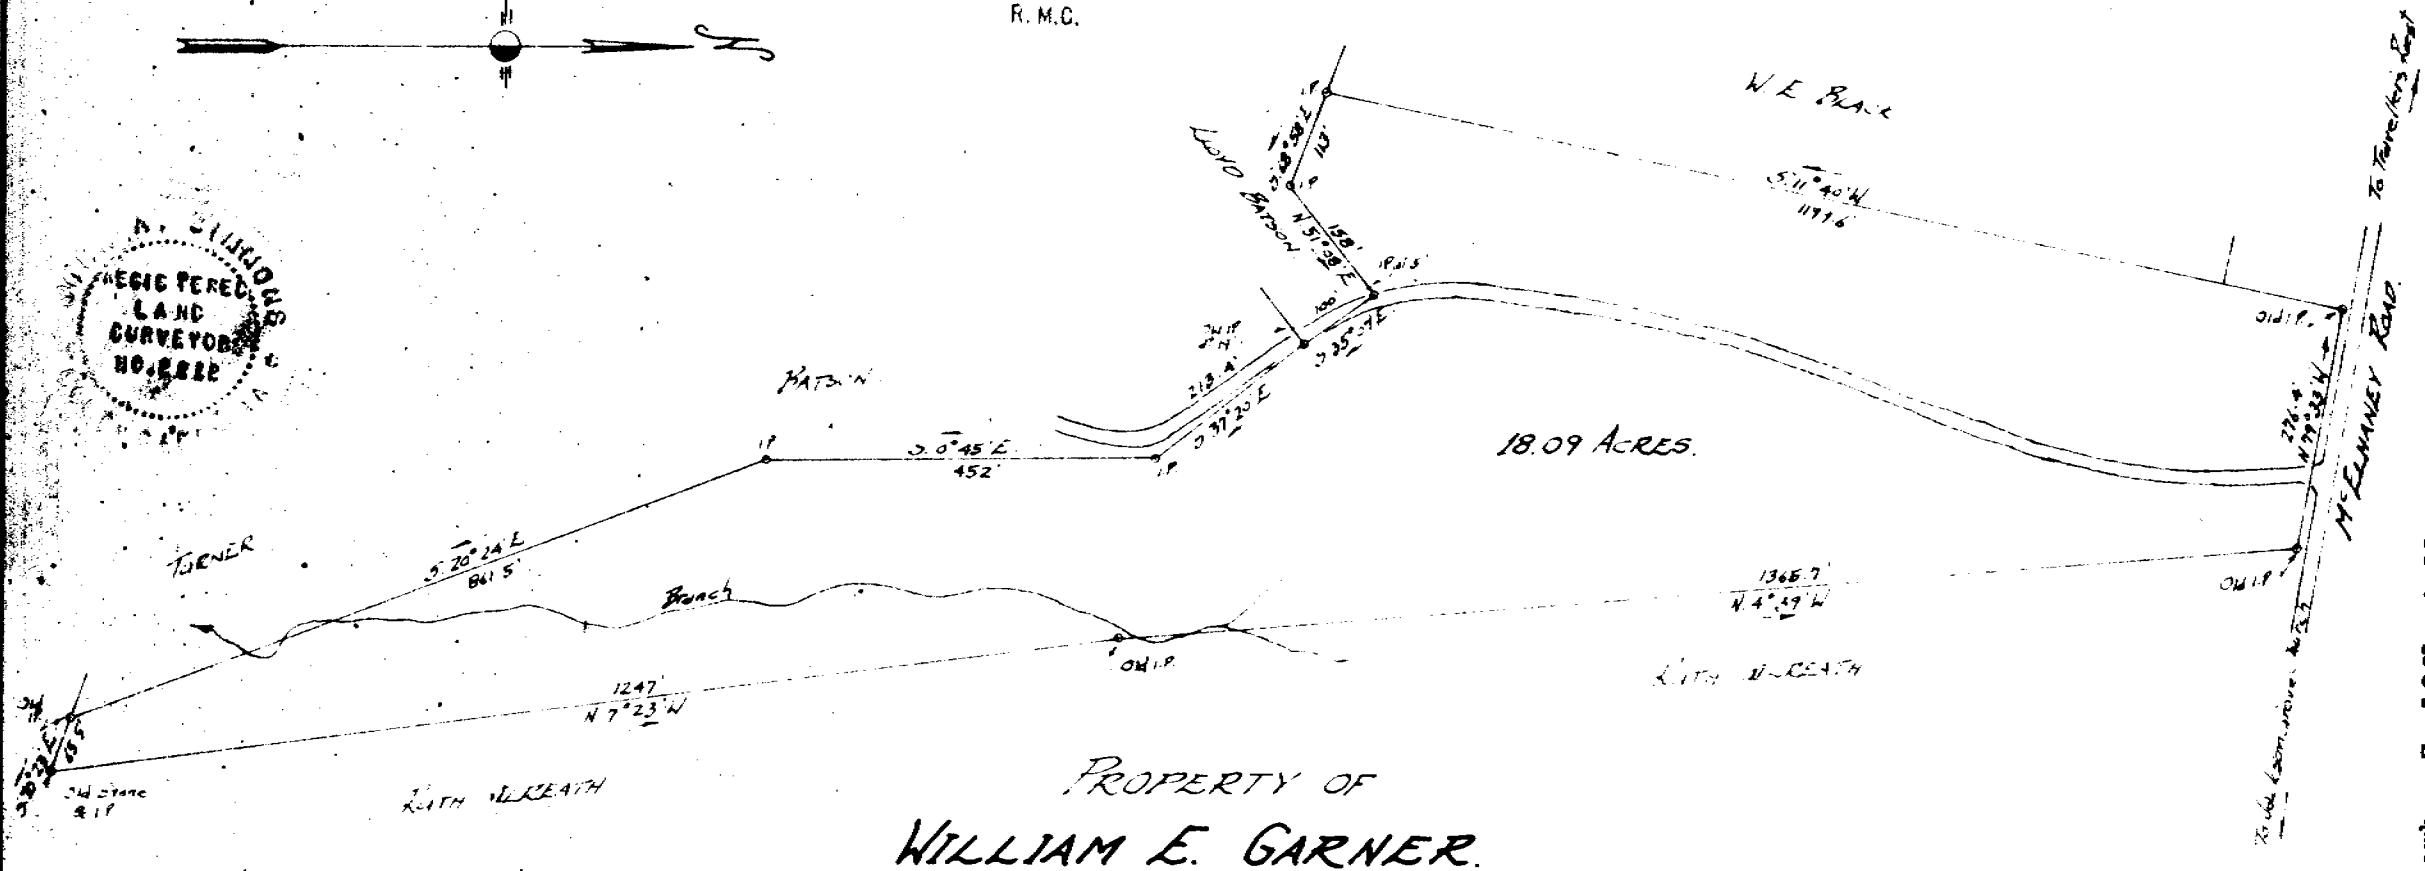

PROPERTY OF  
**WILLIAM E. GARNER.**

Located in Hickson Grove Community  
ONEAL TOWNSHIP GREENVILLE COUNTY  
SOUTH CAROLINA.

14117

DEC 7 - 1961

Note: Information taken from plats of J.P. Heath property made by J. Earle Freeman Dec 10 1937, & Cornelia H. Langford property made by Terry T. Still Sept 29 1952

SCALE 1" = 20 FEET  
-LINE 12 1961  
Survey made June 6 & 7 1961

Wm. A. Simmons - Reg. Surveyor #2212  
GREENVILLE, S.C.

Recorded December 7, 1961 at 11:18 A. M. #14417

5102 Picture of Wm. E. Garner, Rt 1 - Box 106 - Travelers Rest, S.C.