

PROPERTY OF  
DONALD J. WILLIAMS.

Located near Walnut the Mill


ONEAL TOWNSHIP GREENVILLE COUNTY  
SOUTH CAROLINA.

SCALE: 1" = 100 FEET

MARCH 16 1963.

Survey made March 14 1963

John A. Simmons, Reg. Surveyor # 2212  
GREENVILLE, S.C.

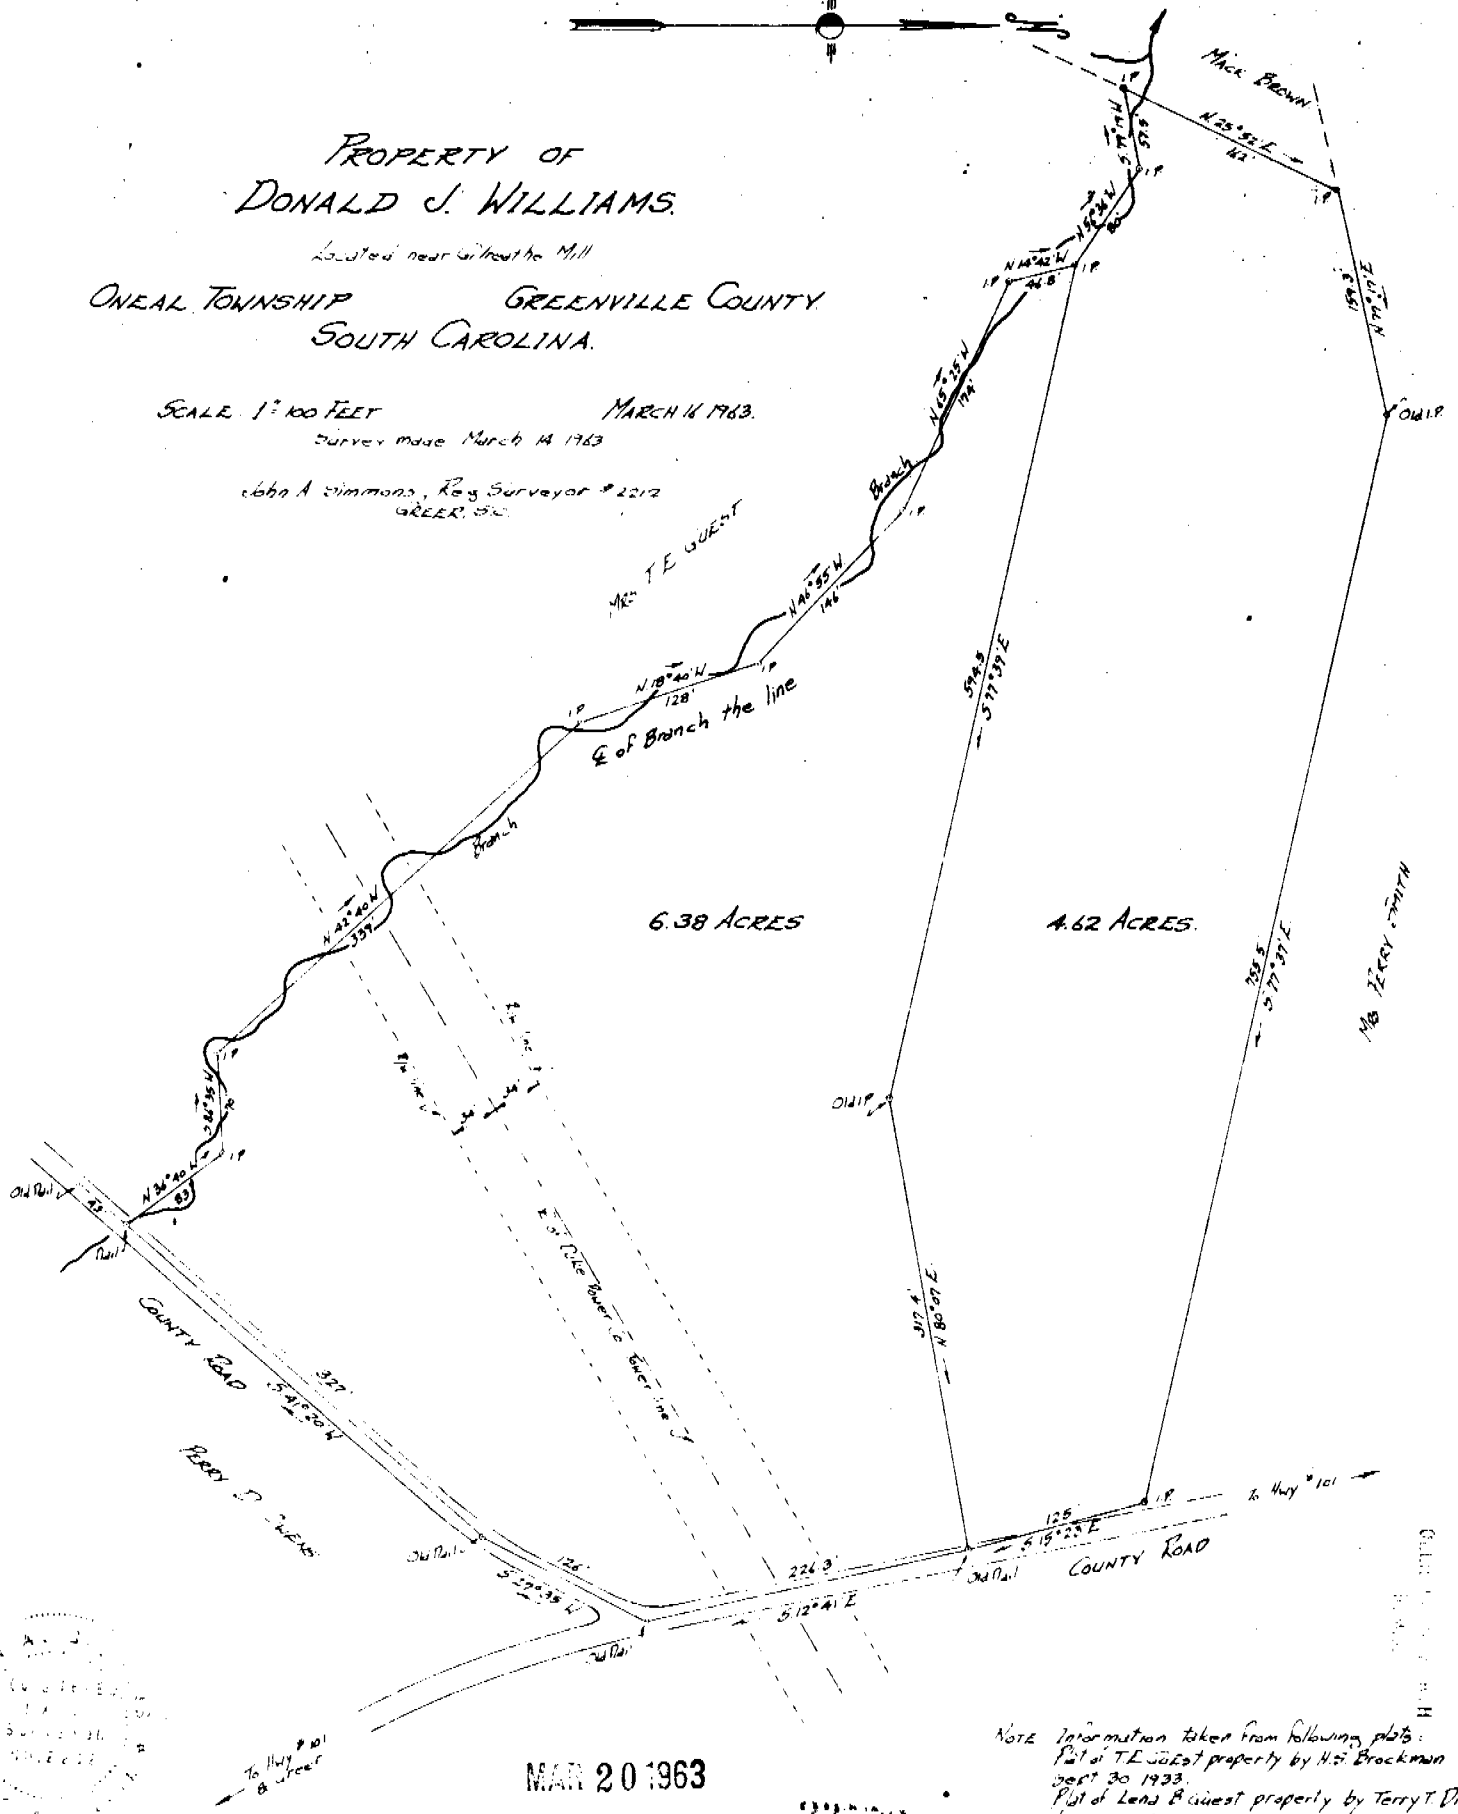

6.38 ACRES

4.62 ACRES

MAR 20 1963

Recorded March 20, 1963 at 11:06 A. M. #23772

NOTE Information taken from following plats:  
Plat of T.L. Scalet property by Hosi Brockman  
Sept 30 1933.  
Plat of Lena B. Scalet property by Terry T. Dill  
June 10 1941.

Pictures 7/00

MAR 20 11 03 AM 1963

