
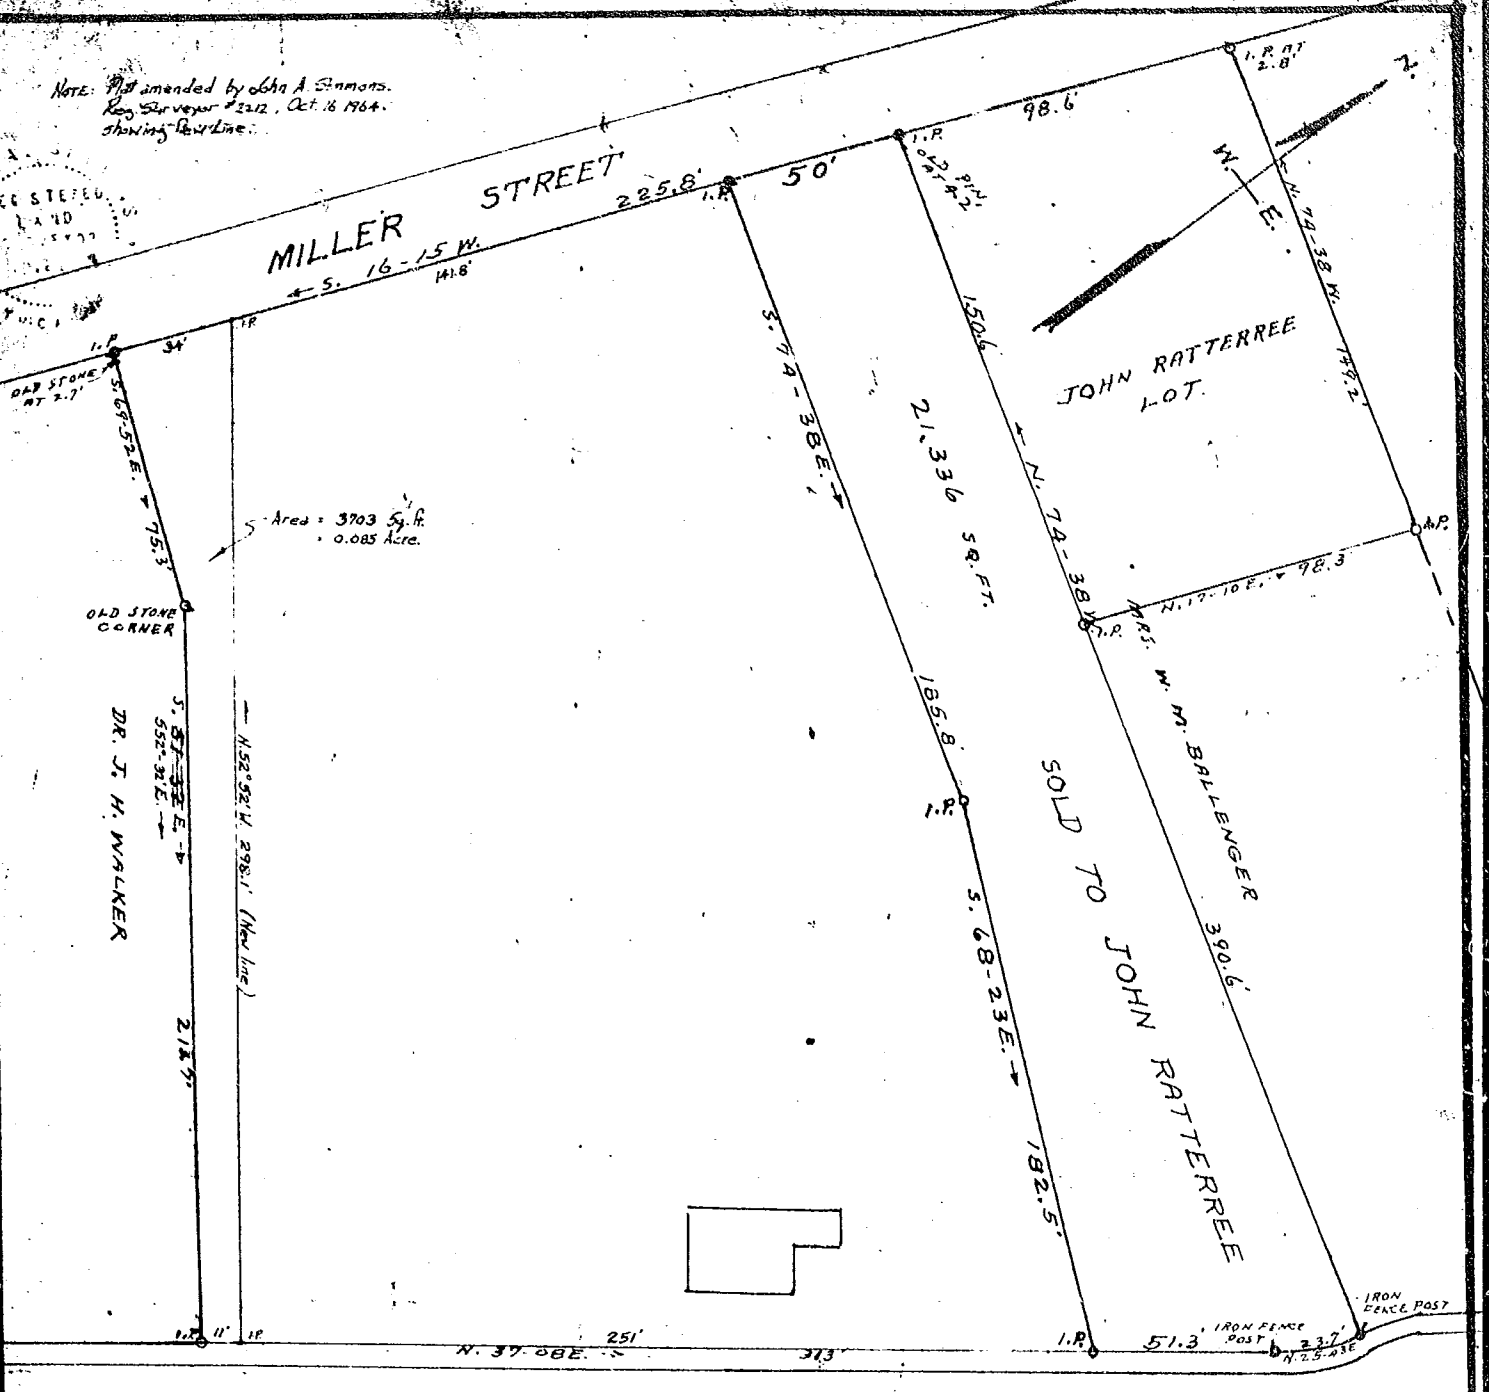


NOTE: Plot amended by Olan A. Simmons.  
 Reg. Surveyor #2312, Oct. 18 1964.  
 Showing Rear Line.

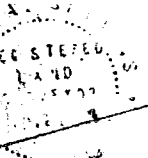

Area = 3703 Sq. ft.  
 = 0.085 Acre.

SOLD TO JOHN RATTERREE

JOHN RATTERREE LOT.

MRS. W. M. BALLENGER

SOUTH MAIN STREET

PROPERTY OF  
**MAIDA WESTMORELAND & DR. W. T. WALKER**

LOCATED IN GREER  
 CHICK SPRINGS TOWNSHIP GREENVILLE COUNTY

SOUTH CAROLINA

SCALE: 1" = 40 FEET SEPTEMBER 3 1948

SURVEYED AUGUST 30 1948

H. S. BROCKMAN, REG. SURVEYOR  
 GREER, S.C.

PLOT AMENDED JULY 18 1964

AREA: 2.125 ACRES

NOV 30 1964  
 1.50 post  
 0.05 post  
 Omitted



NOV 30 1 49 PM 1964

OLLIE W. BIRTH

