


Recorded July 7, 1966 at 11:35 A. M. #1094

Photo 200



H. H. COX SUBDIVISION

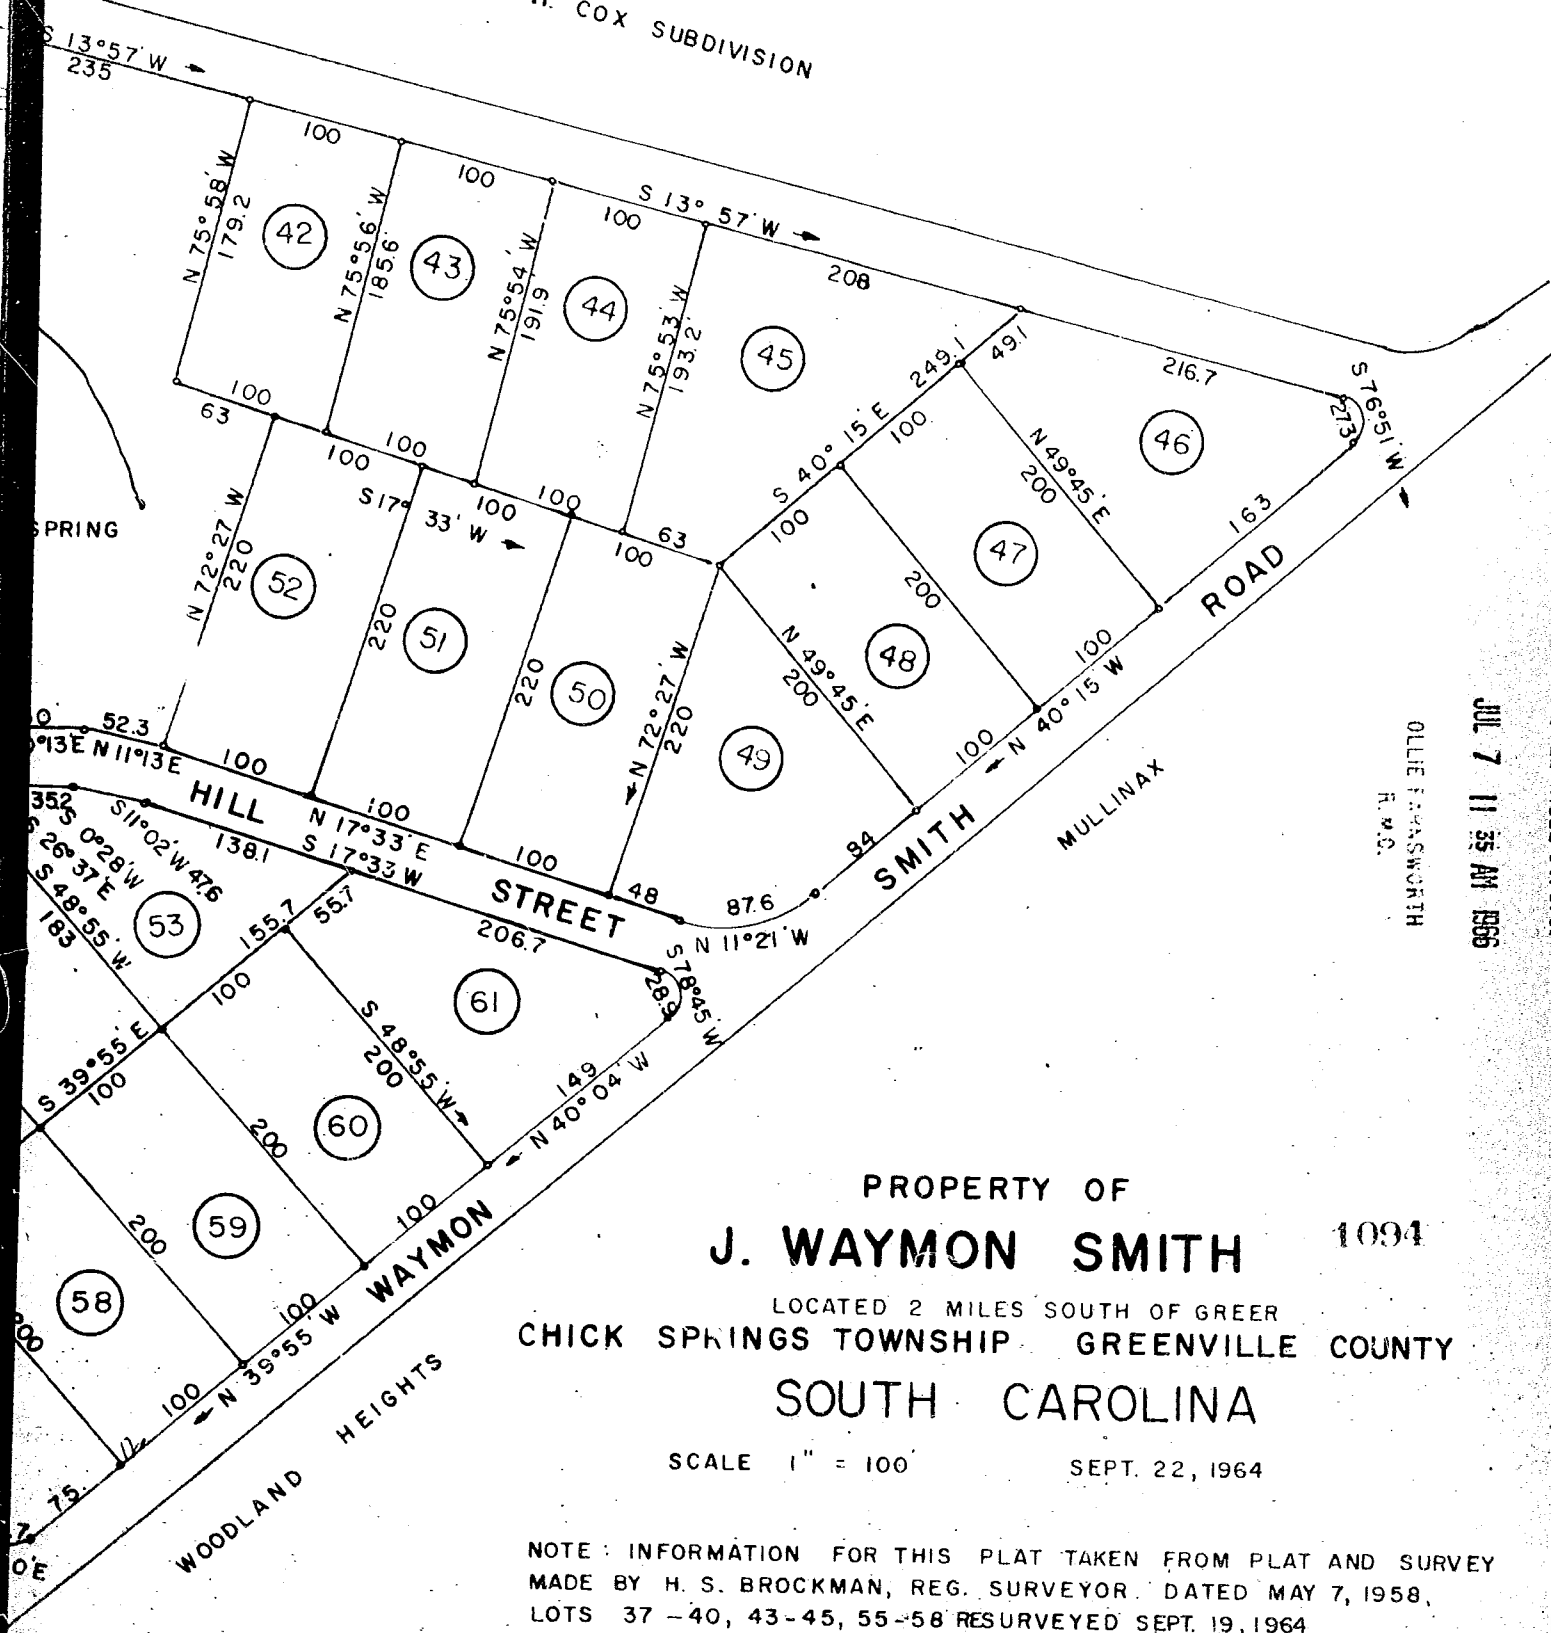

OLLIE FARNSWORTH
R.M.C.

JUL 7 11 35 AM 1966

GREENVILLE CO. S.C.

PROPERTY OF
J. WAYMON SMITH 1094
LOCATED 2 MILES SOUTH OF GREER
CHICK SPINGS TOWNSHIP GREENVILLE COUNTY
SOUTH CAROLINA

SCALE 1" = 100' SEPT. 22, 1964

NOTE: INFORMATION FOR THIS PLAT TAKEN FROM PLAT AND SURVEY
MADE BY H. S. BROCKMAN, REG. SURVEYOR, DATED MAY 7, 1958,
LOTS 37 - 40, 43 - 45, 55 - 58 RESURVEYED SEPT. 19, 1964

G. A. WOLFE, REG. SURVEYOR NO. 2509
INMAN, S. C.