


BAD COPY

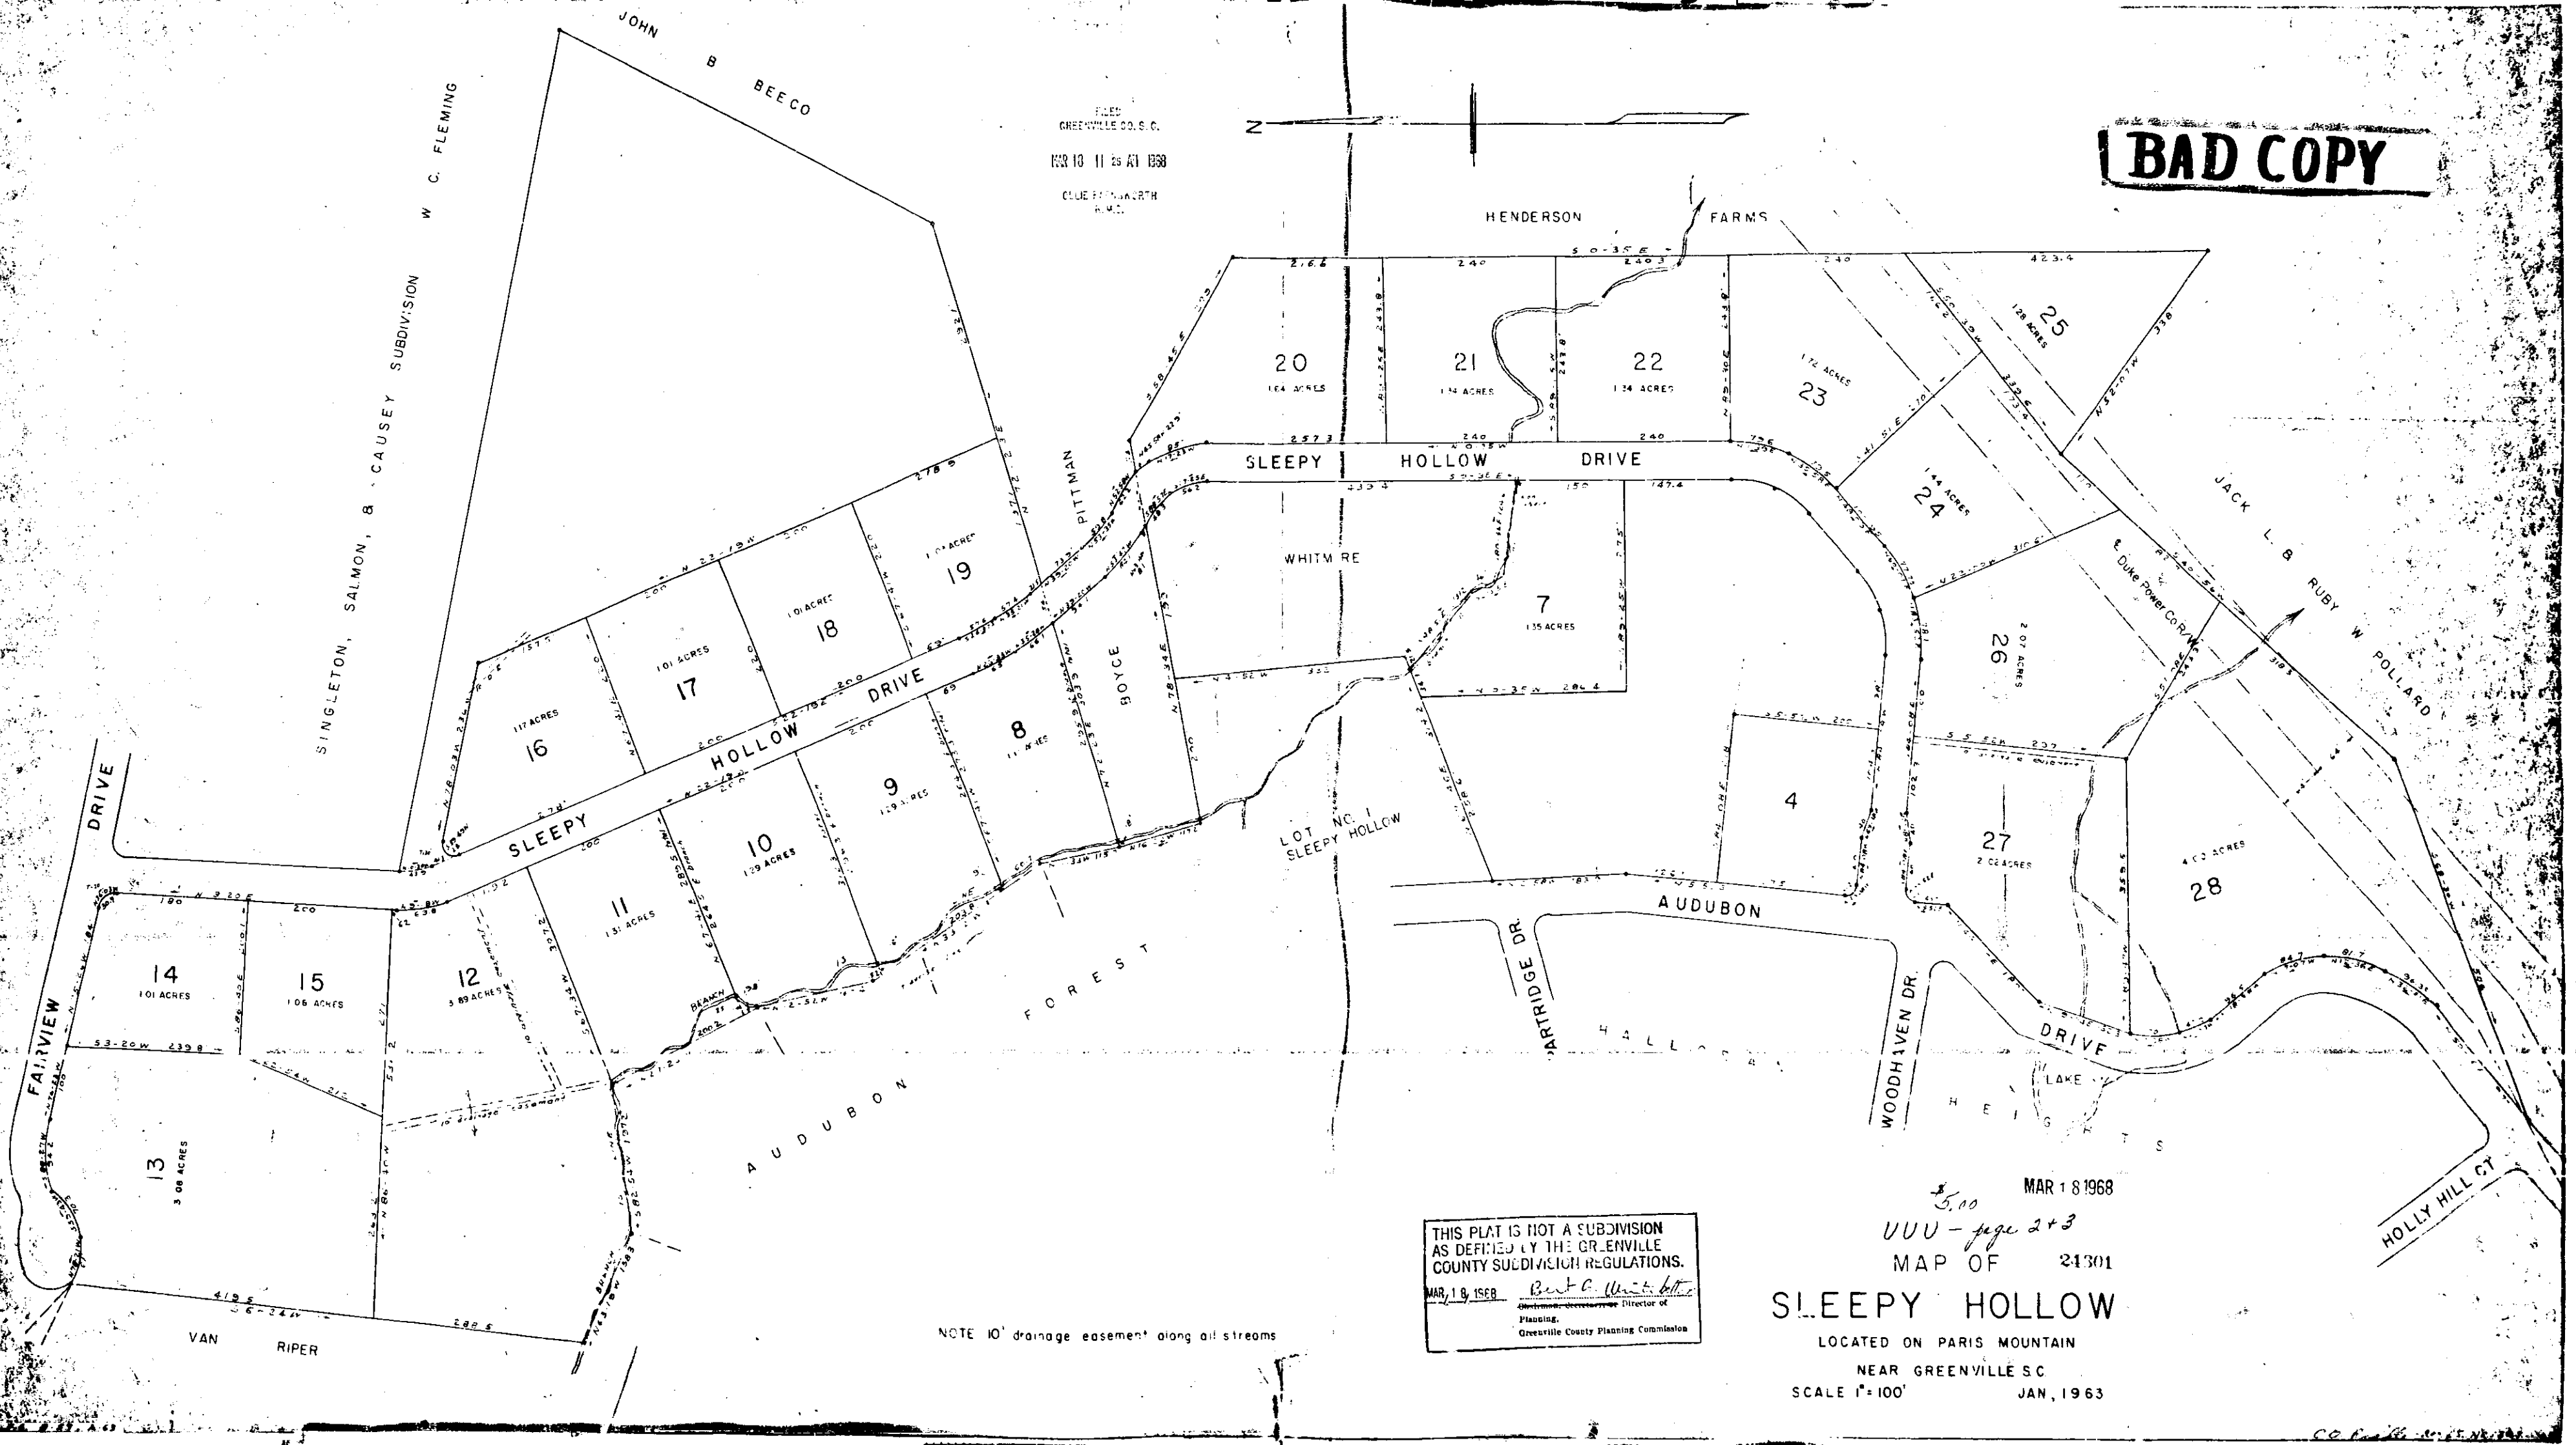

FILED
 GREENVILLE CO. S. C.
 MAR 10 11 29 AM 1968
 CLAUDE E. WORTH
 R.M.S.

THIS PLAT IS NOT A SUBDIVISION
 AS DEFINED BY THE GREENVILLE
 COUNTY SUBDIVISION REGULATIONS.
 MAR 18 1968 *Bert C. White*
 Director of
 Planning,
 Greenville County Planning Commission

5.00 MAR 18 1968
 UUU - page 2+3
 MAP OF 24301
SLEEPY HOLLOW
 LOCATED ON PARIS MOUNTAIN
 NEAR GREENVILLE S.C.
 SCALE 1"=100' JAN, 1963

NOTE 10' drainage easement along all streams

Filed This 12 day of March 1968
 And Recorded in Volume UUU-Page 2+3 of the
Clare W. Worth
 Register Merce Convergence Greenville County, S. C.