


MAY 6 11 04 AM 1968

OLLIE R. WEAVER
R.M.O.

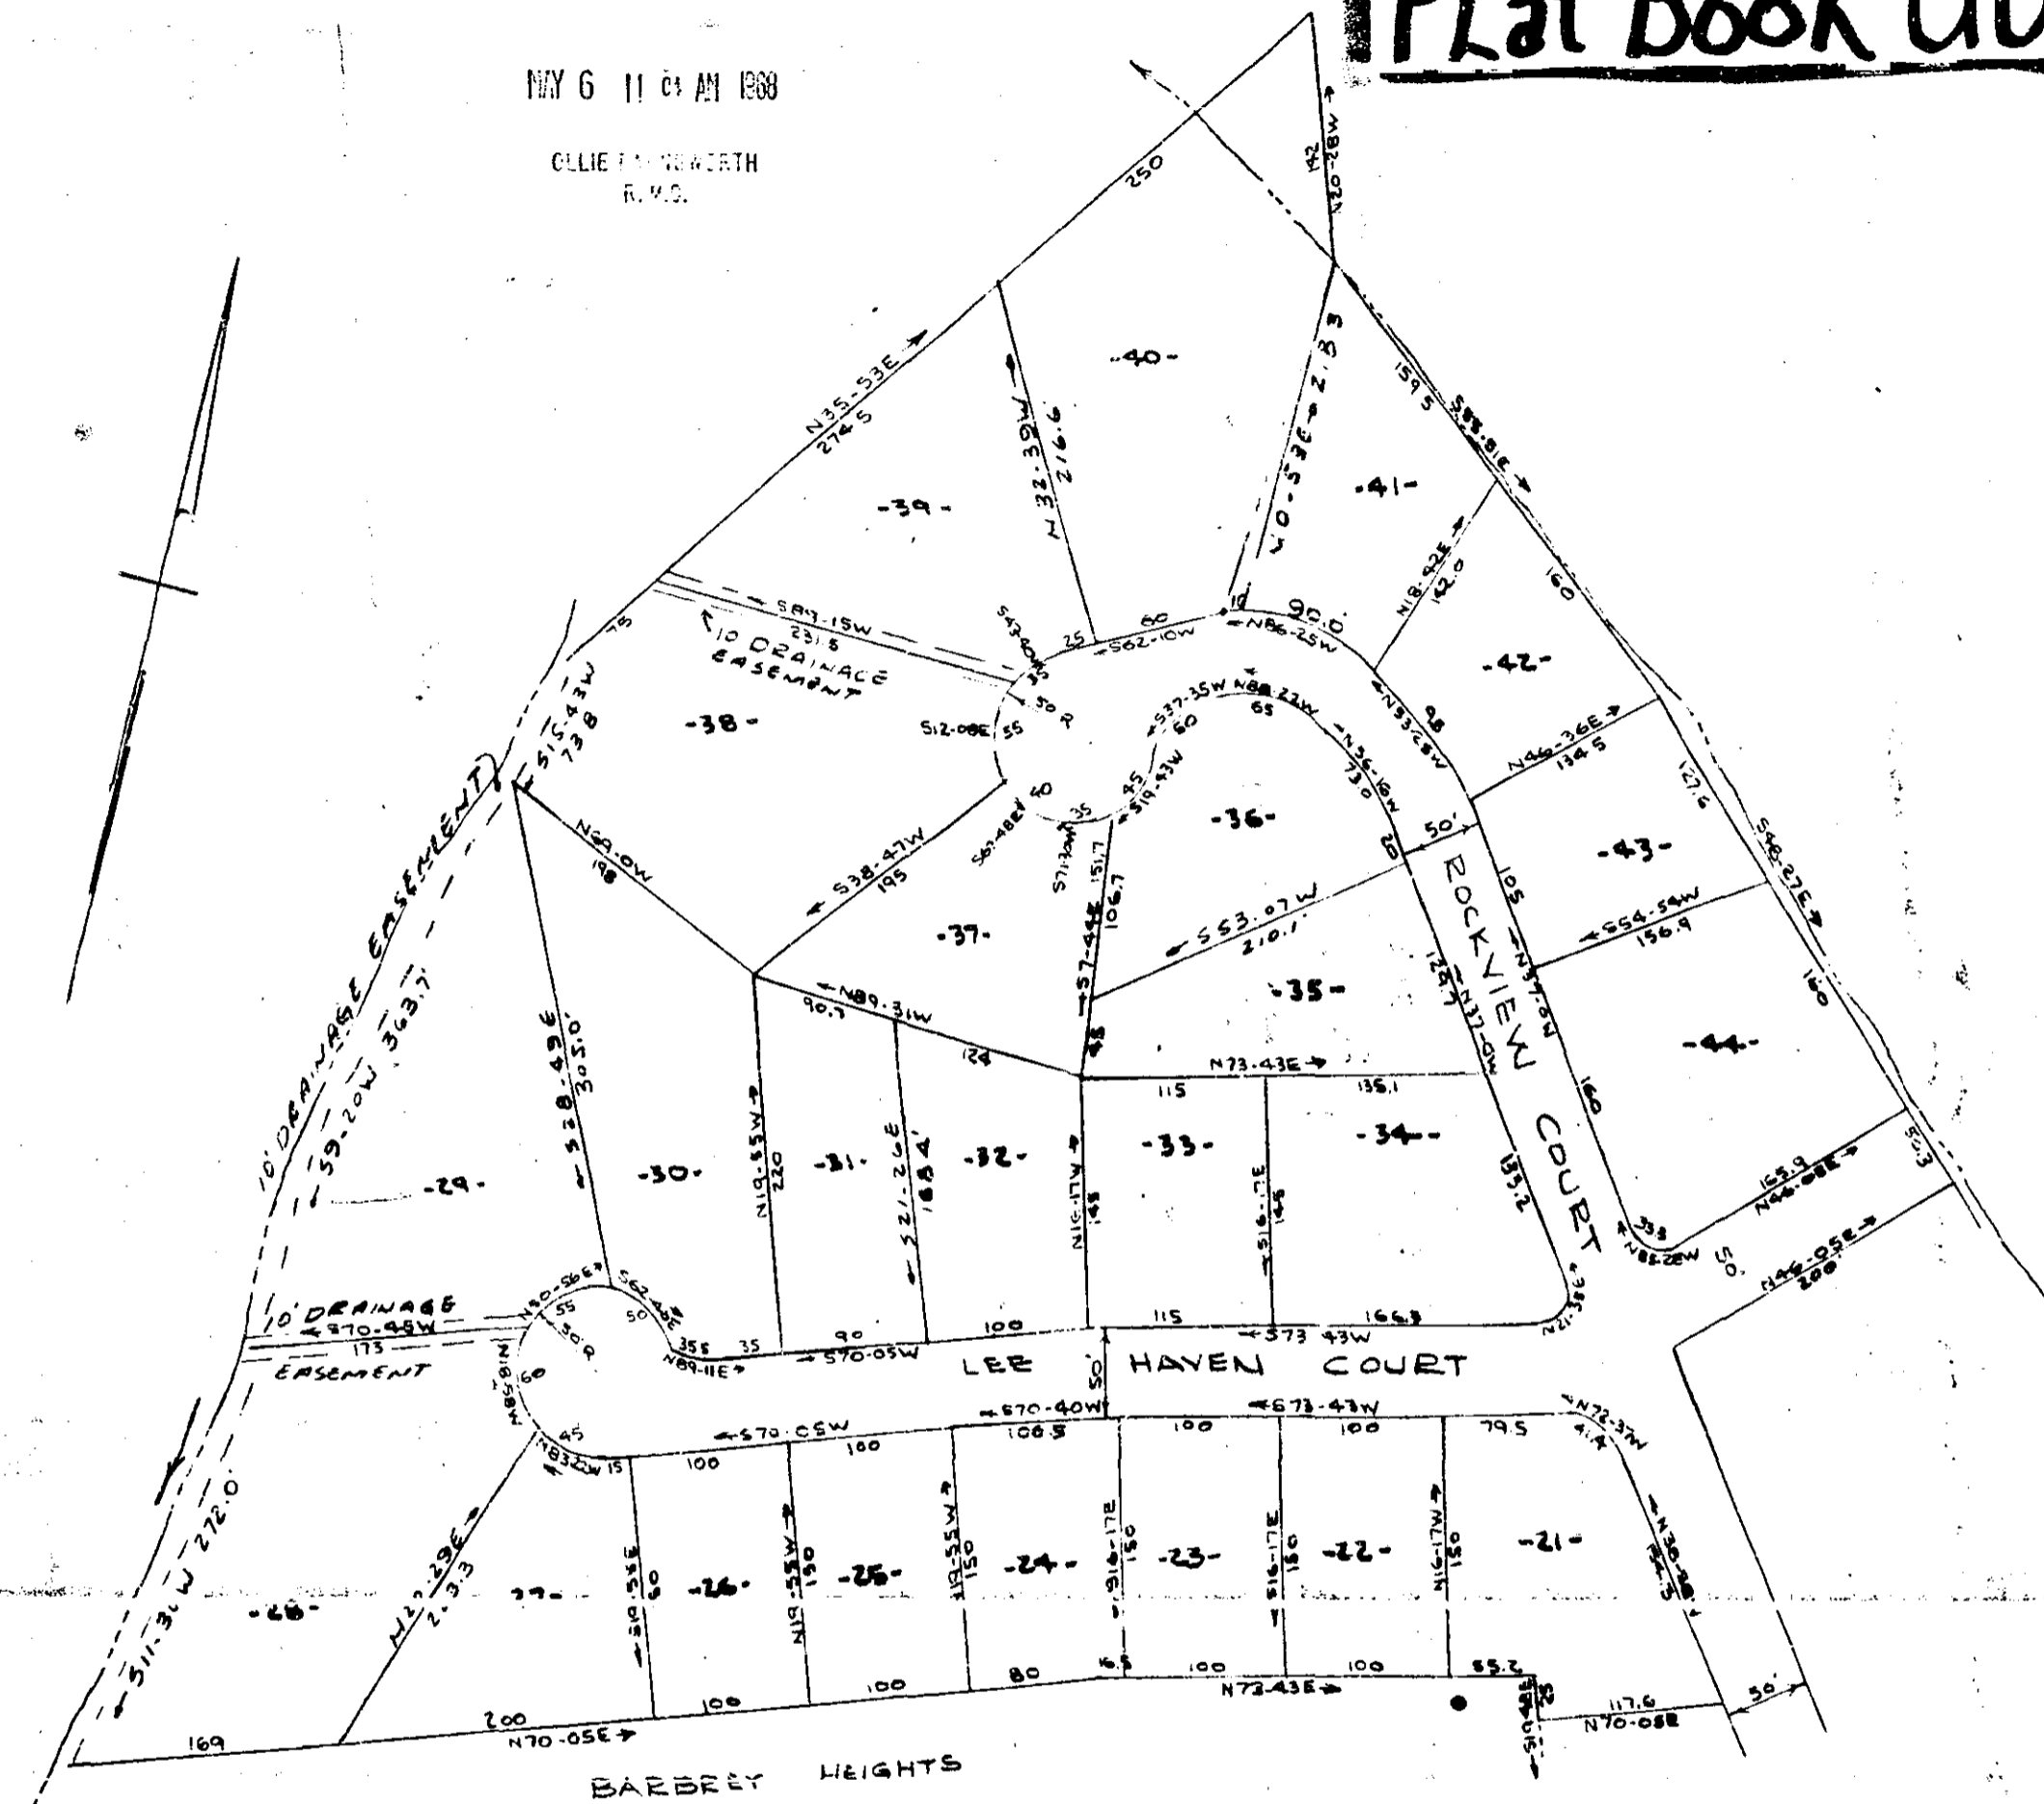

28643 Filed This 6 day of May 1968
 And Recorded in Vol. UUU Page 21 at 11:04 A.M.
 Ollie R. Weaver
 Register of Deeds Greenville County, S. C.

BAD COPY

THIS PLAT IS NOT A SUBDIVISION AS DEFINED BY THE GREENVILLE COUNTY SUBDIVISION REGULATIONS.
 MAY 7 1968
Anthony B. Easton
 Chairman, Secretary or Director of Planning
 Greenville County Planning Commission

THIS PLAT IS A REVISION OF LOTS 40 & 41 of the BARBREY HEIGHTS, SECTION 2, SUBDIVISION AS RECORDED IN PLAT BOOK BBB, PAGE 175 on MARCH 28, 1966.

25613

MAY 6 - 1968
 1.25
 UUU-21

THIS IS TO CERTIFY THAT I AM THE OWNER OF THIS PROPERTY AND APPROVE OF THE SUBDIVISION AS SHOWN HERE ON

Ollie R. Weaver

I CERTIFY THAT THE ABOVE SURVEY IS CORRECT

R. B. Bruce
 4-51-1952

FINAL PLAT
BARBREY HEIGHTS #2
 NEAR GREENVILLE, S. C.
 SCALE 1" = 100' 26 DEC 1965
 REVISED 4.8.68
 CAROLINA ENGINEERING & SURVEYING COMPANY
 GREENVILLE, S. C.

