



7911 Filed This 2 day of Oct. 1969
And Recorded in Vol. 1111 Page 132 at 10:49 A.M.
Ollie Farnsworth
Register Meane Conveyance Greenville County, S. C.

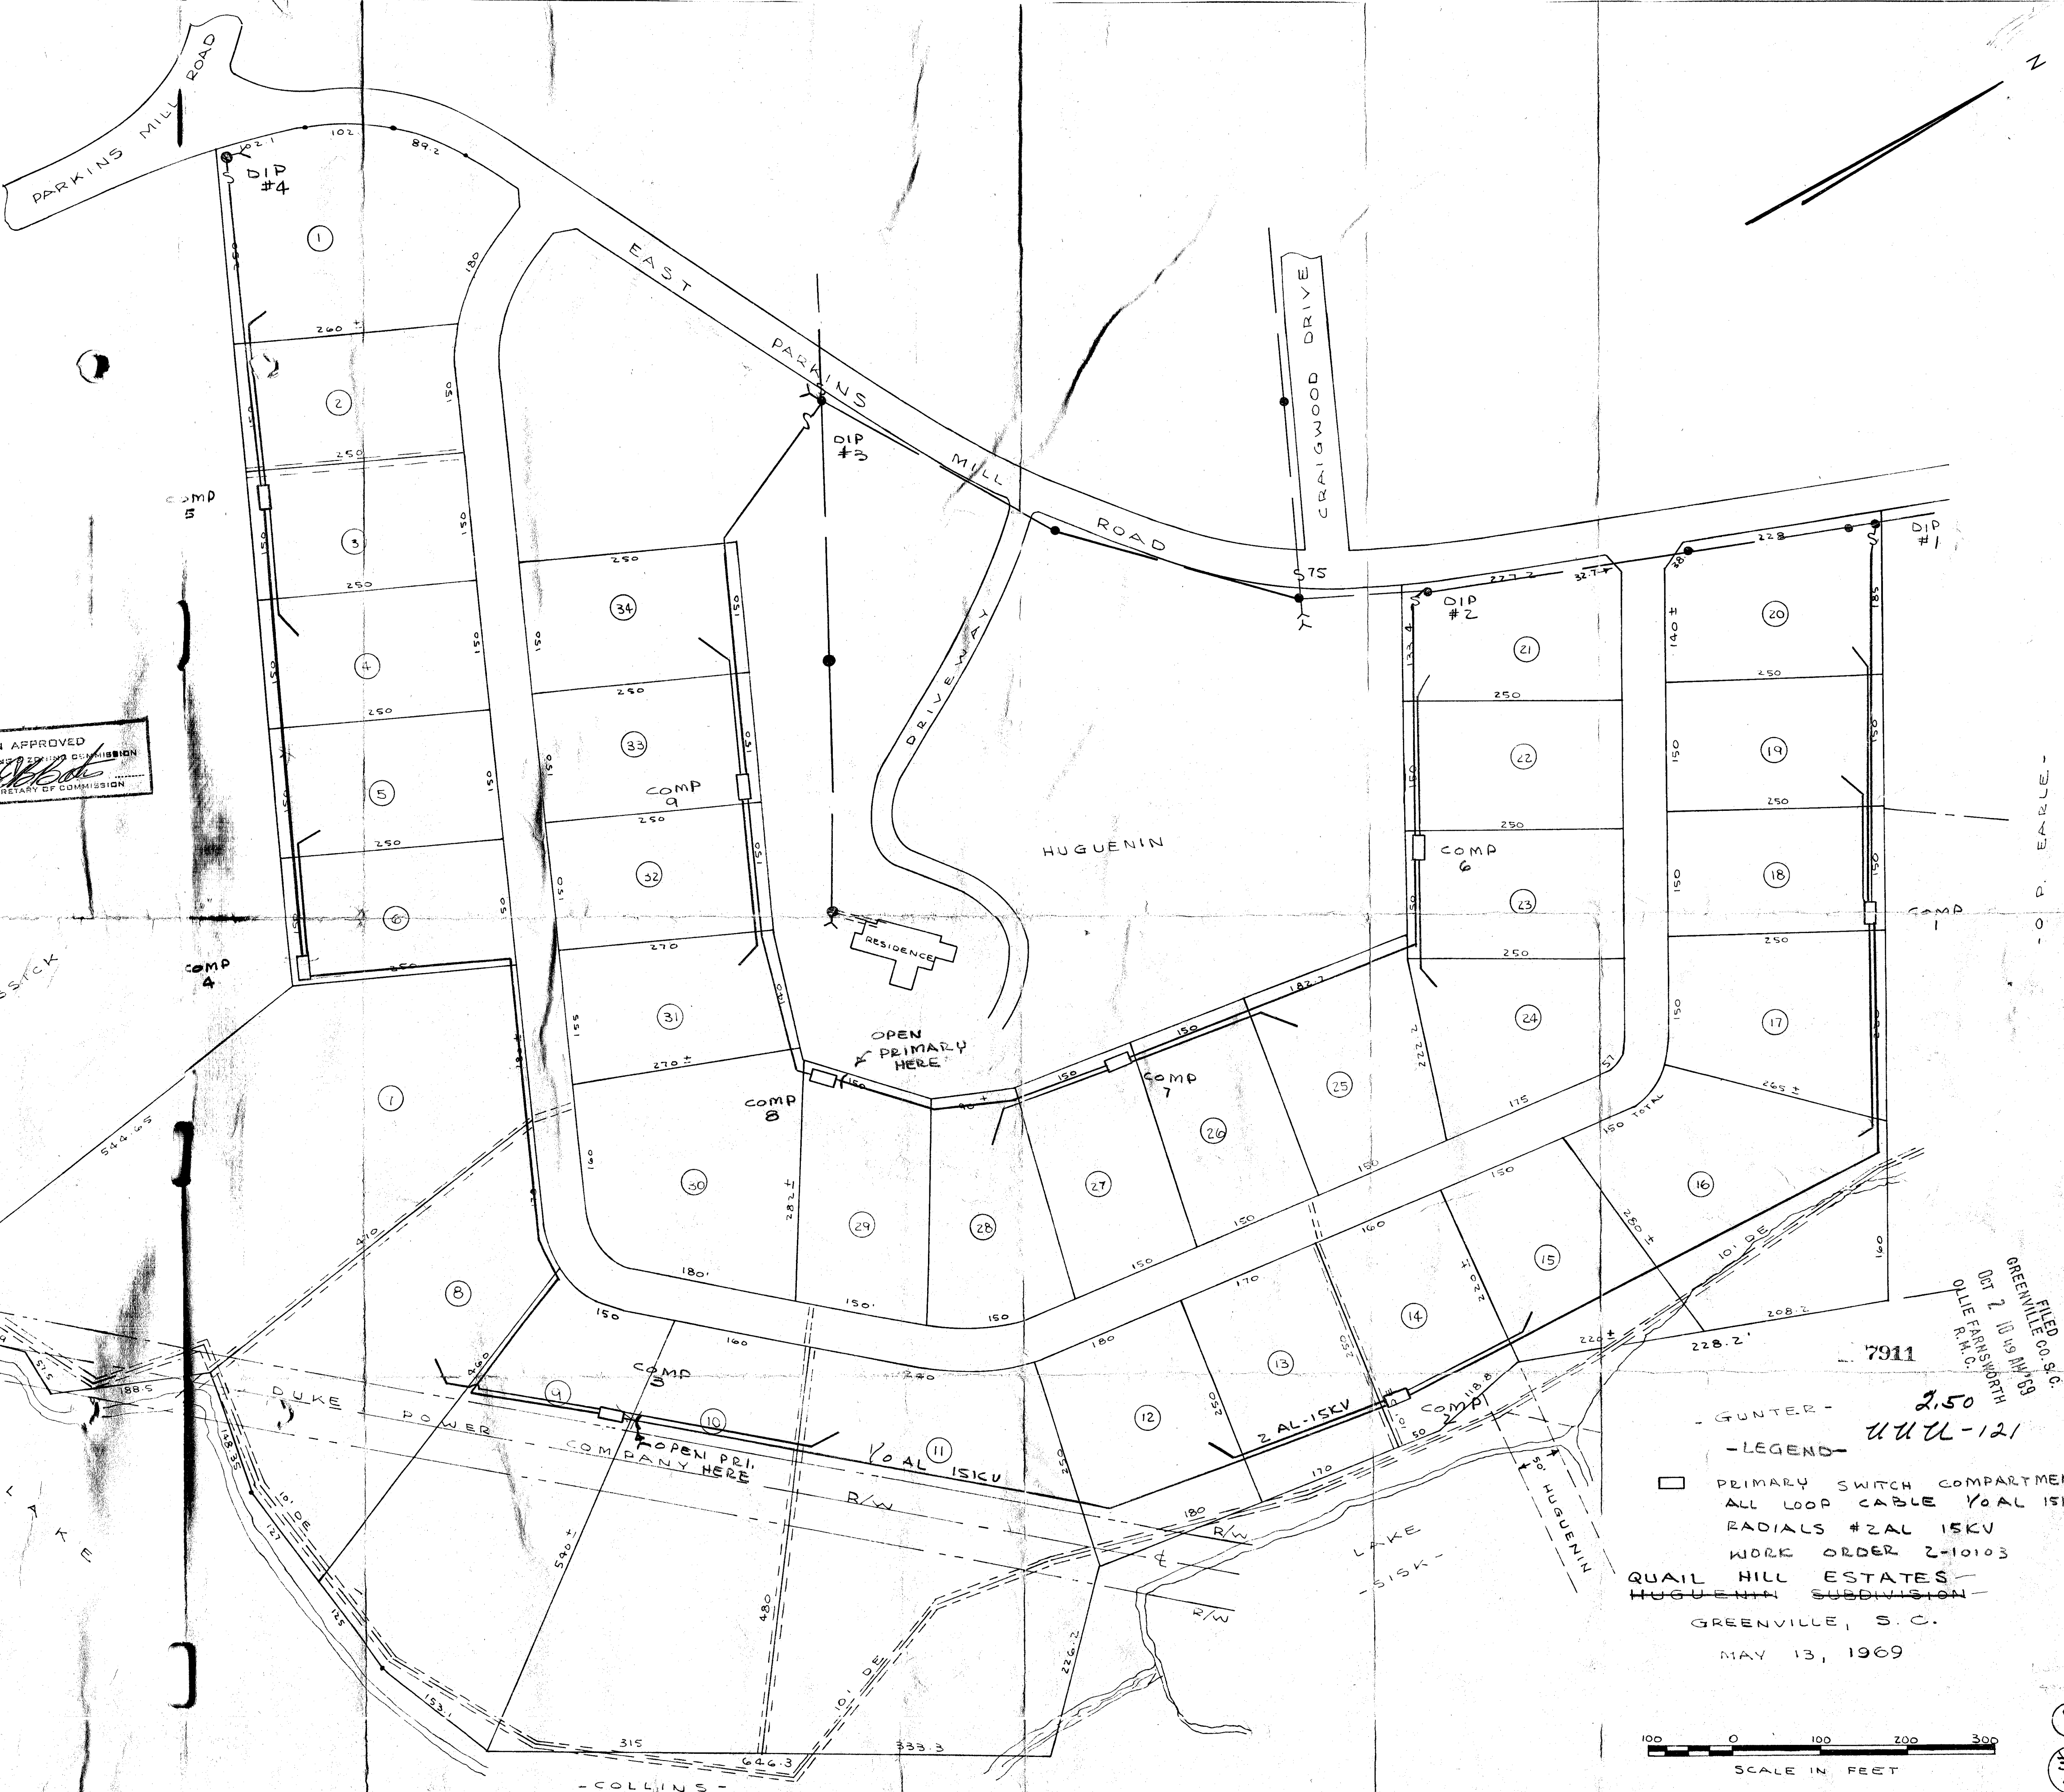

FINAL PLAN APPROVED
GREENVILLE CITY PLANNING AND ZONING COMMISSION
DATE 10-1-69
Secretary of Commission

7911
- GUNTER -
- LEGEND -
□ PRIMARY SWITCH COMPARTMENT
ALL LOOP CABLE VOAL 15KV
RADIALS #2AL 15KV
WORK ORDER 2-10103
QUAIL HILL ESTATES
HUGUENIN SUBDIVISION
GREENVILLE, S. C.
MAY 13, 1969

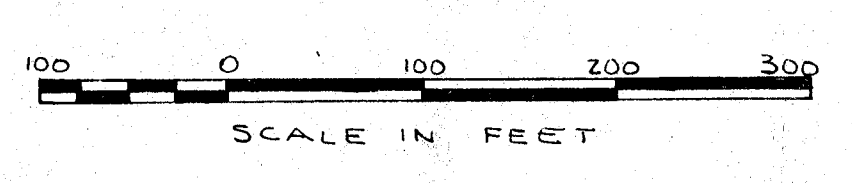

9
2
38
4

FILED
GREENVILLE CO. S.C.
OCT 2 10 49 AM '69
OLLIE FARNSWORTH
7911