
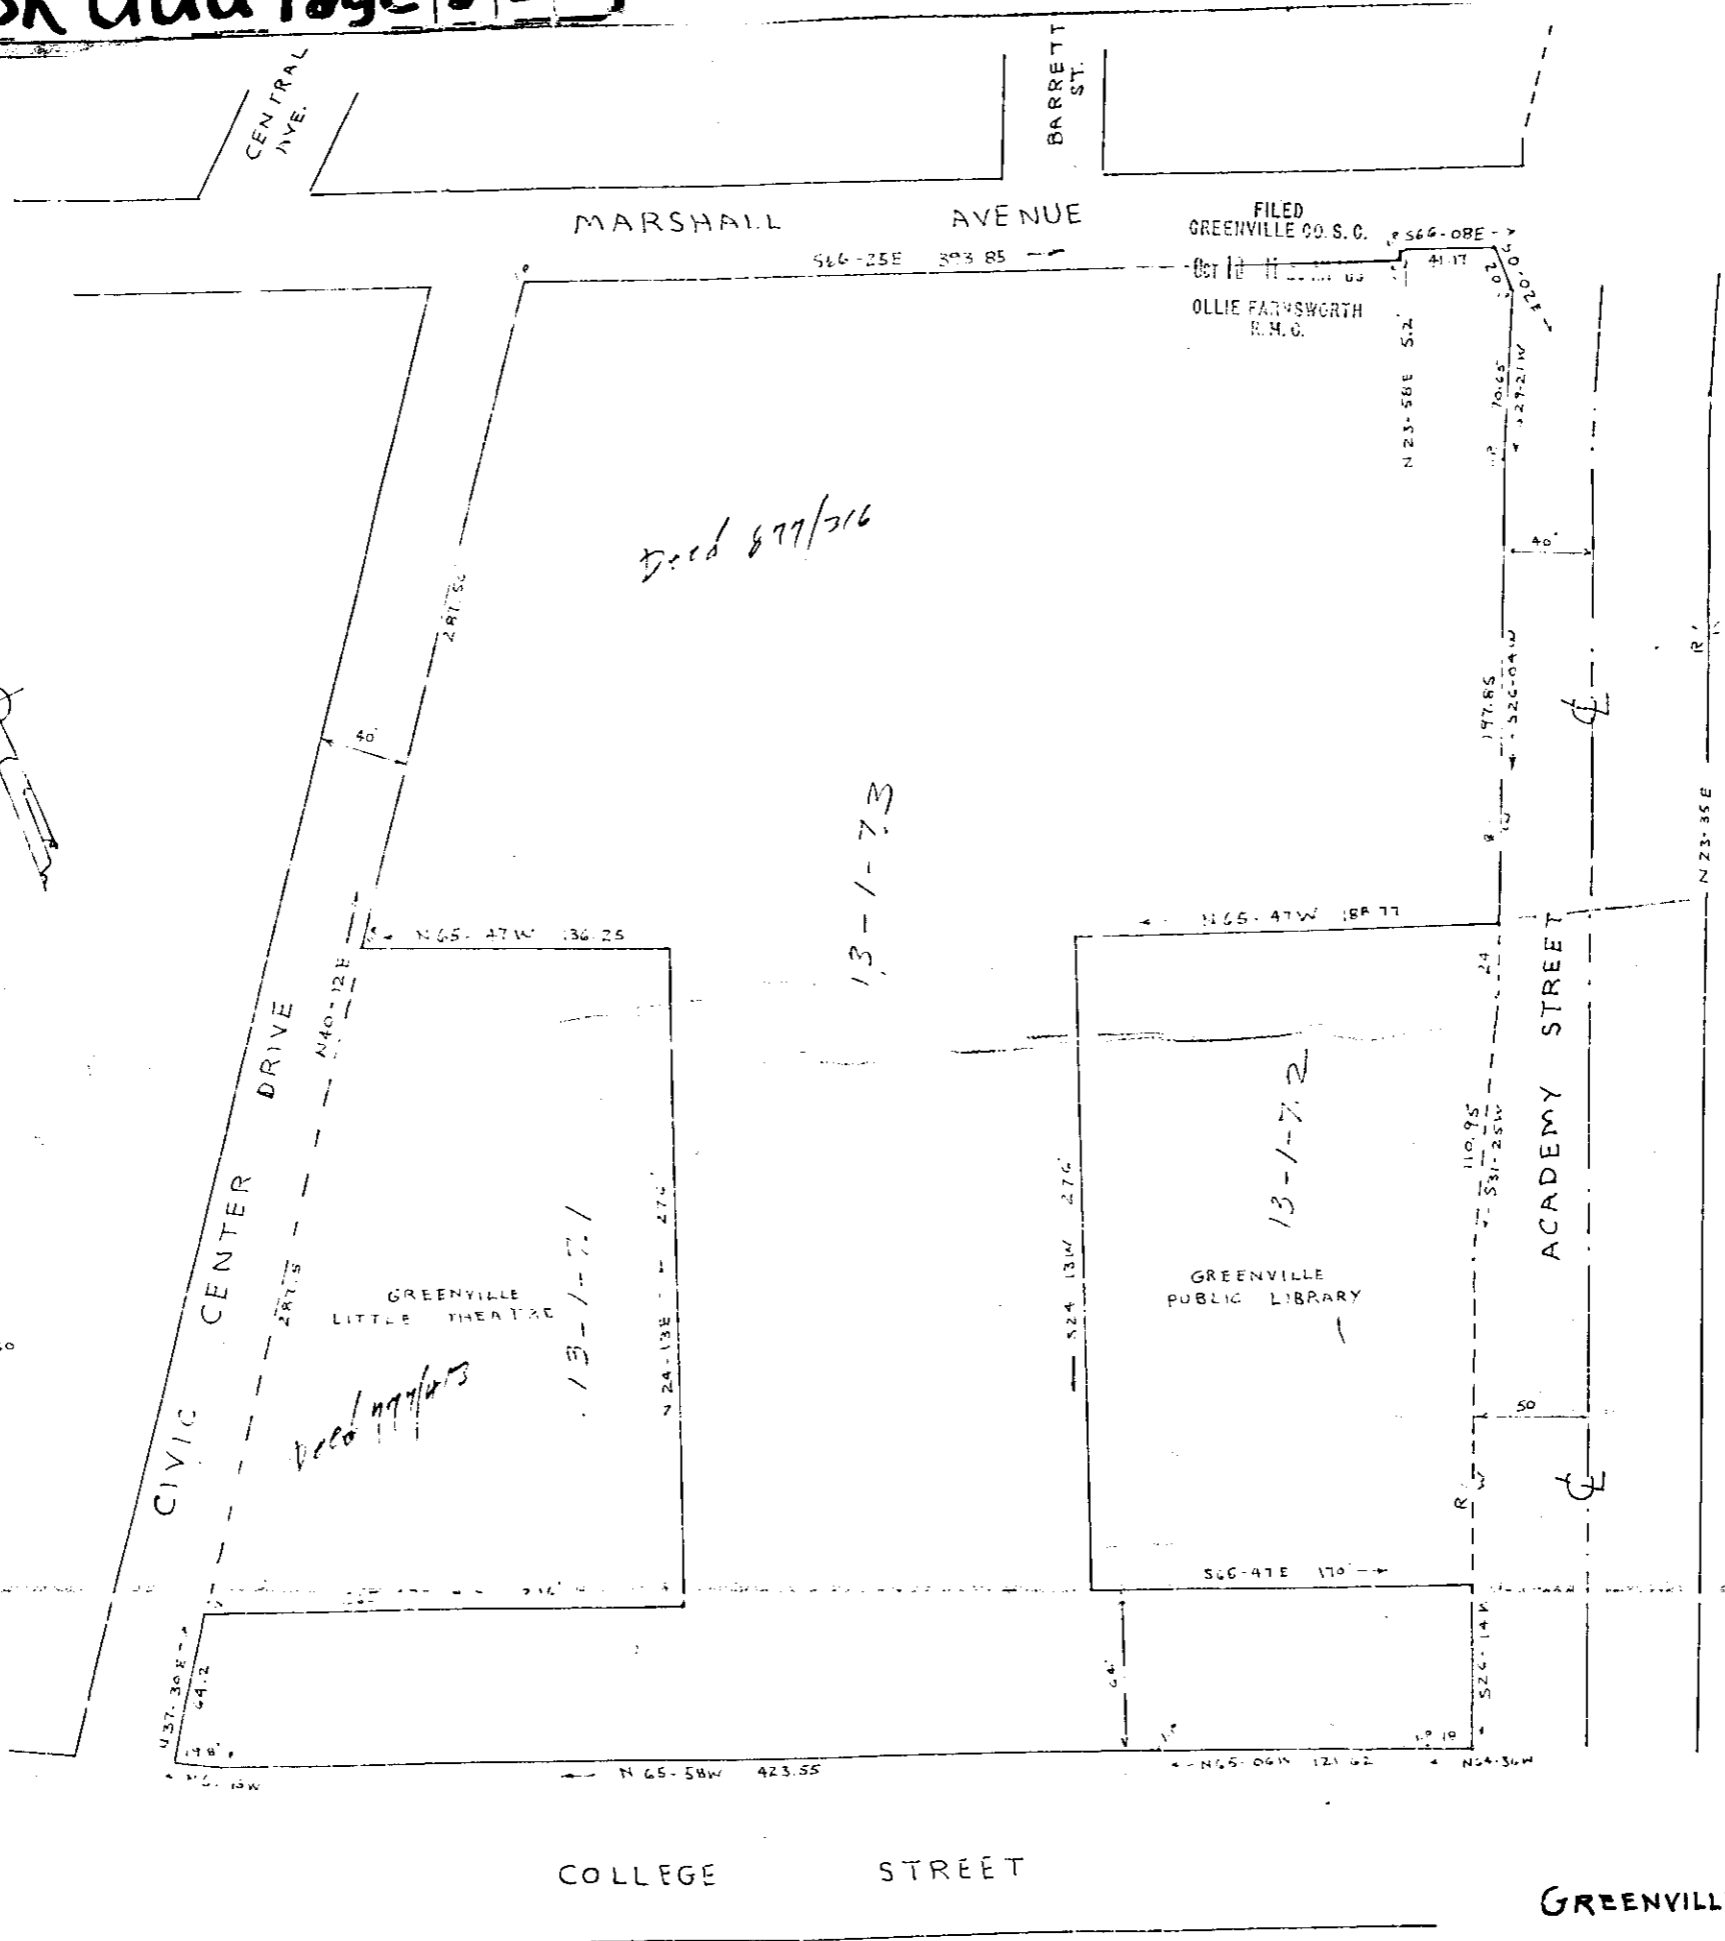


8630 Filed This 16th day of Oct 1969
 And Recorded in Vol. UUU Page 123 at 11:20 A.M.
 Ollie Farnsworth
 Register Mesne Conveyance Greenville County, S.C.

Plat Book-UUU-Page 123

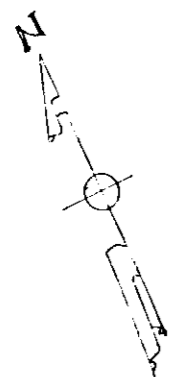

NOTE:
 THIS PLAT COMPILED FROM
 INFORMATION OBTAINED FROM
 J.E. SERRINE PLAT - NO. 49 & 4X 250
 DATED MARCH 11, 1948
 ALSO CITY'S PLAT OF CIVIC
 CENTER - NO. 37 22
 DATED MARCH 18, 1946

UUU-123 8630
 PROPERTY OF
GREENVILLE COUNTY FOUNDATION
 IN THE CITY OF GREENVILLE, S.C.

SCALE 1" = 50'
 OCT 1969

C.F. WEBB C.E.S.

n/c