


# 10417 Filed This 3 day of Nov. 1969  
 And Recorded in Vol. UUU Page 127 at 12.14.69  
 Ollie Farnsworth  
 Register Name Conveyance Greenville County S. C.

**Plat Book-UUU-Page 127**

FILED  
 GREENVILLE CO. S. C.  
 NOV 3 12 04 PM '69  
 OLLIE FARNSWORTH  
 R. H. C.

**BAD COPY**

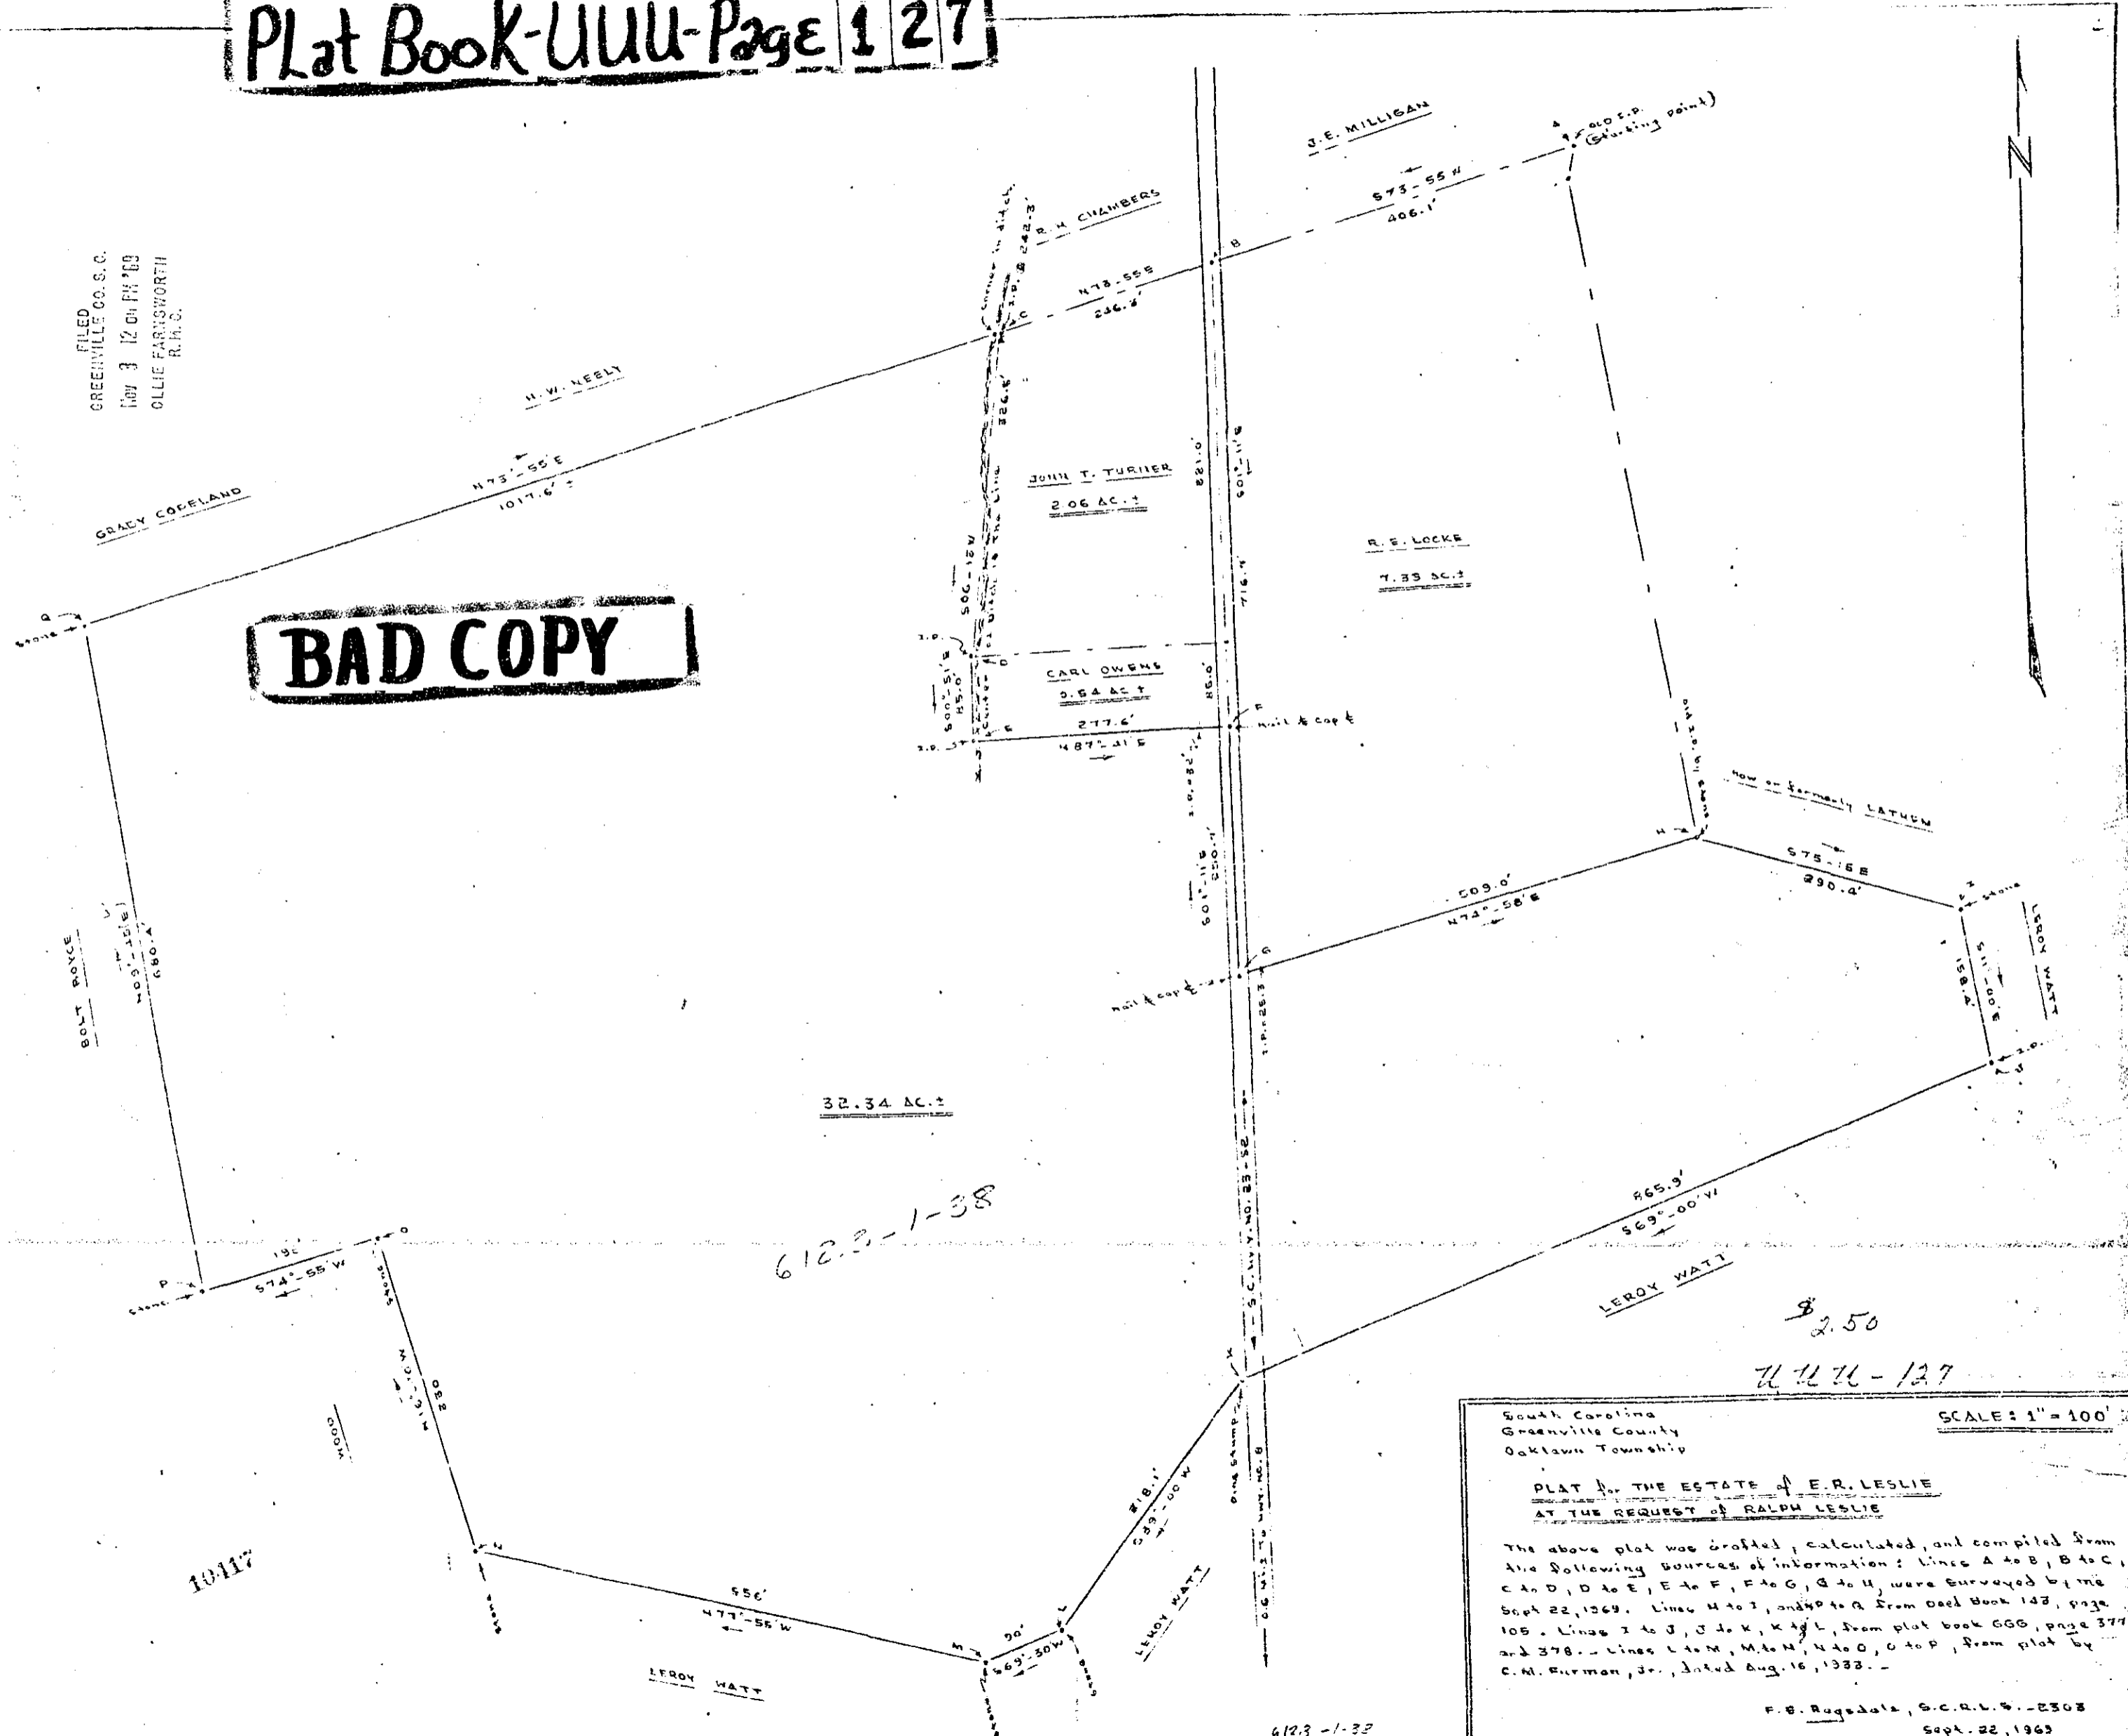

6123-1-38

\$2.50  
 UUU-127

South Carolina  
 Greenville County  
 Oaklawn Township

**PLAT No. THE ESTATE of E.R. LESLIE  
 AT THE REQUEST of RALPH LESLIE**

The above plat was drafted, calculated, and compiled from the following sources of information: Lines A to B, B to C, C to D, D to E, E to F, F to G, G to H, were surveyed by me Sept 22, 1969. Lines H to I, and I to J from Deed Book 143, page 109. Lines J to K, K to L, from plat book GGG, page 377 and 378. Lines L to M, M to N, N to O, O to P, from plat by C.M. Furman, Jr., dated Aug. 16, 1933.

F. B. Bageboldt, S.C.R.L.S. - 2303  
 Sept. 22, 1969

SCALE: 1" = 100'

10417

6123-1-32