


# 16725 Filed This 28<sup>th</sup> day of June 1976  
 And Recorded in Vol. 400, Page 143, at 16.62 \$  
 Ollie Farnsworth  
 Register, Meander Conveyance Greenville County, S. C.

Plat Book-UUU-Page 143

Proposed  
 O. B. Godfrey  
 7/25/76

129.2

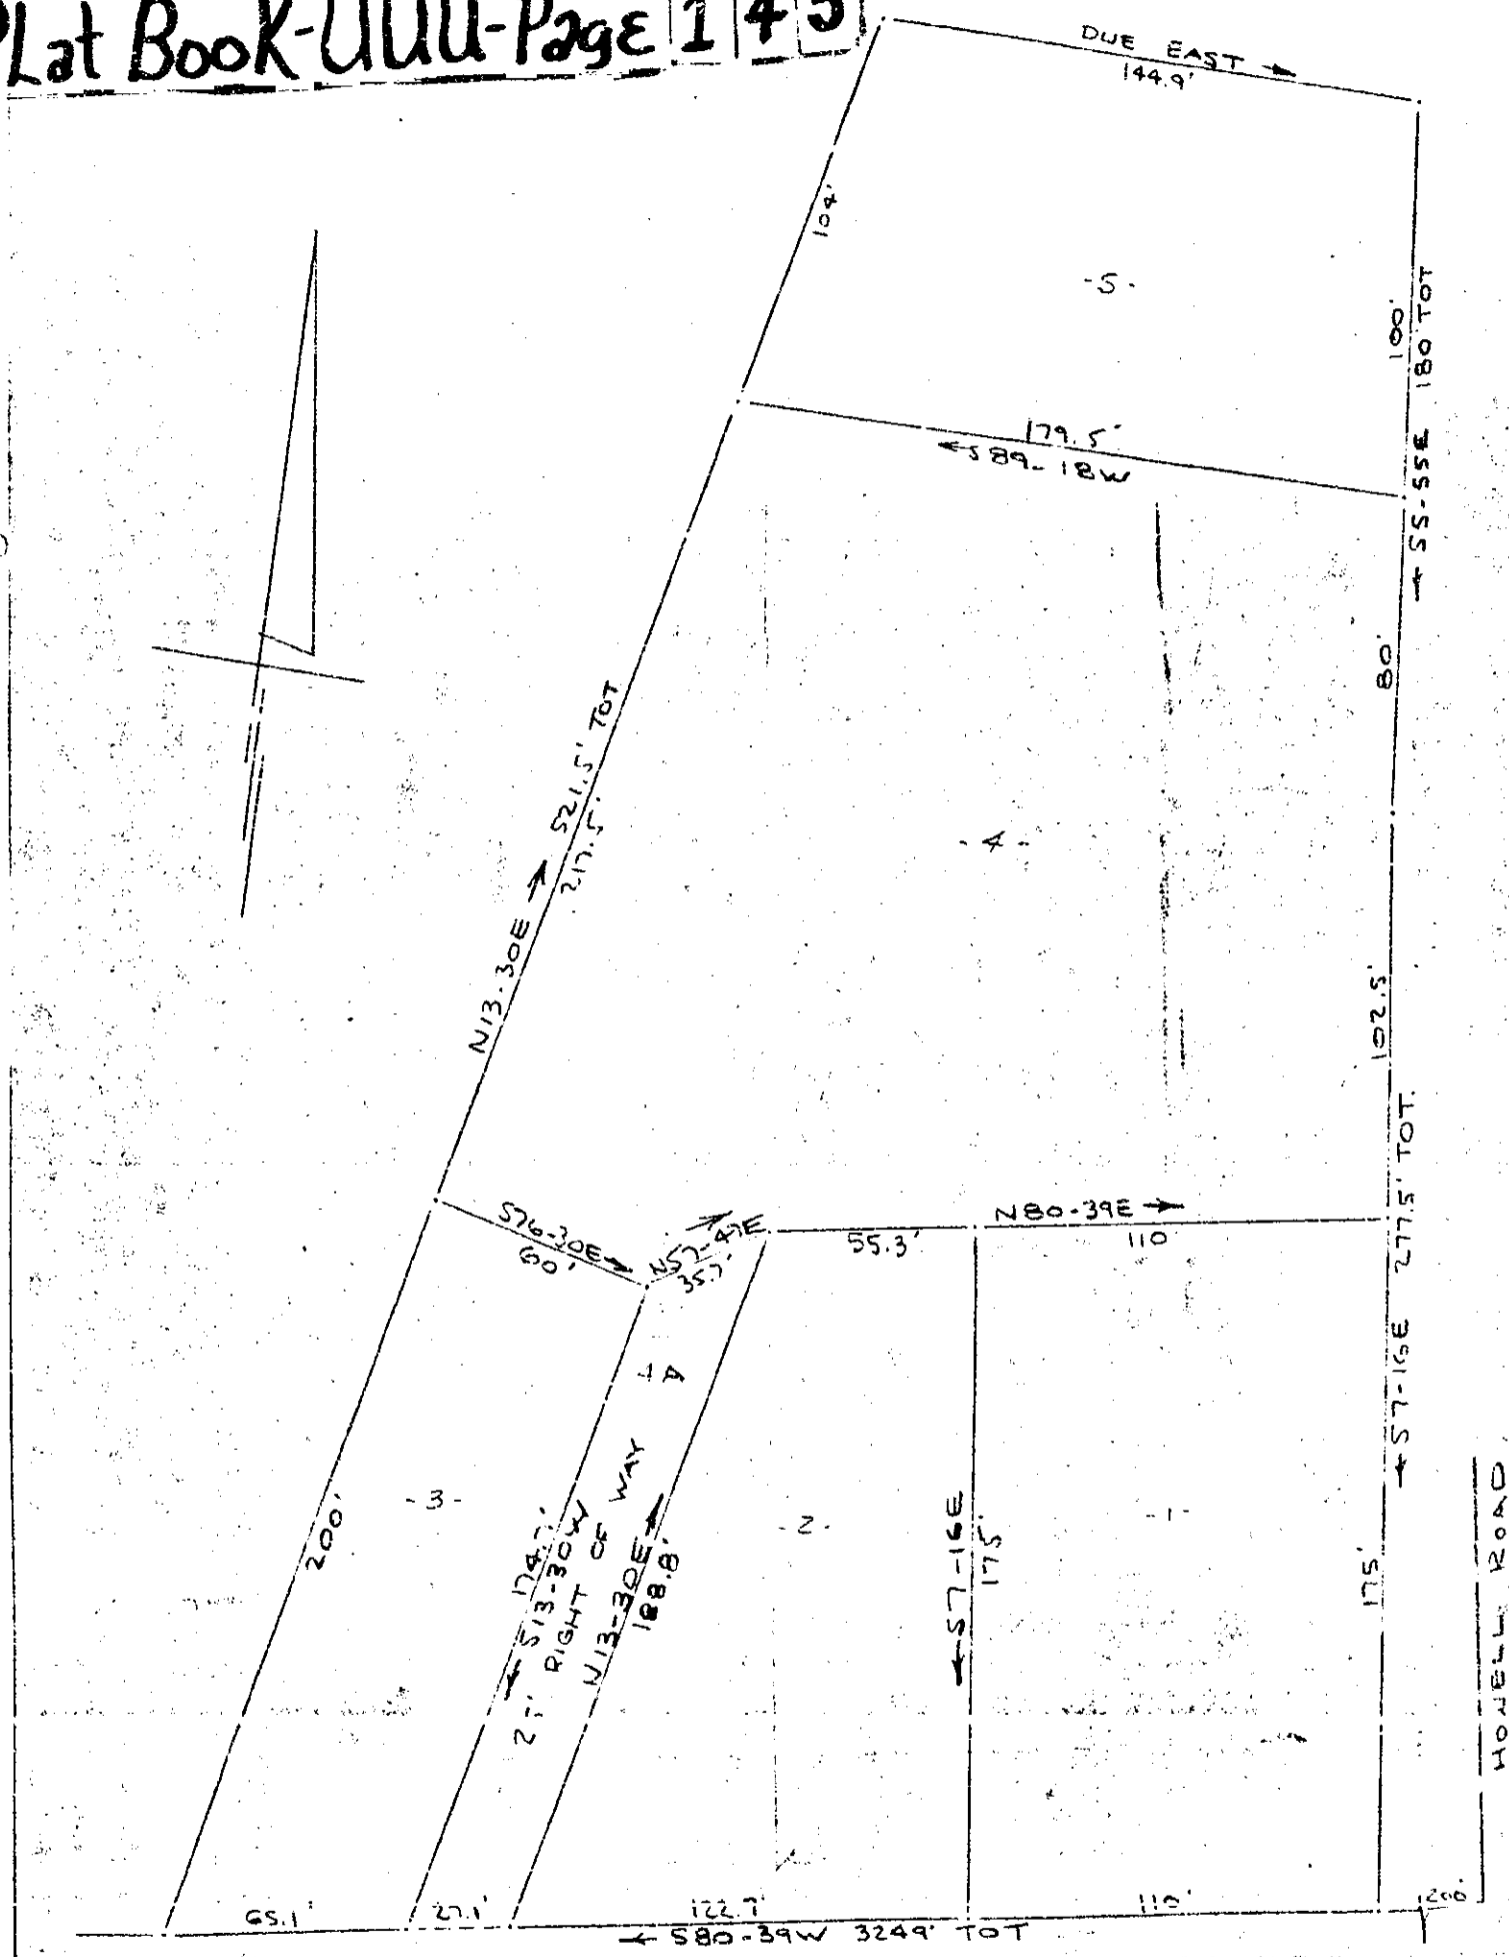

EAST NORTH STREET EXTENSION (OLD SPARTANBURG RD)

GREENVILLE CO. S.C.  
 JUN 28 10 02 AM '76  
 OLLIE FARNSWORTH  
 R.M.C.

541.3-1-20#22  
 See 483-425 for statement

SURVEY FOR  
 MULTIPLE DUPLEX HOUSING  
 FOR  
 O. B. GODFREY  
 NEAR GREENVILLE, S.C.  
 SCALE: 1"=30' 14 JAN 1976  
 CAROLINA ENGINEERING  
 & SURVEYING CO.  
 GREENVILLE, S.C.