


Plat Book-UUU-Page 163B

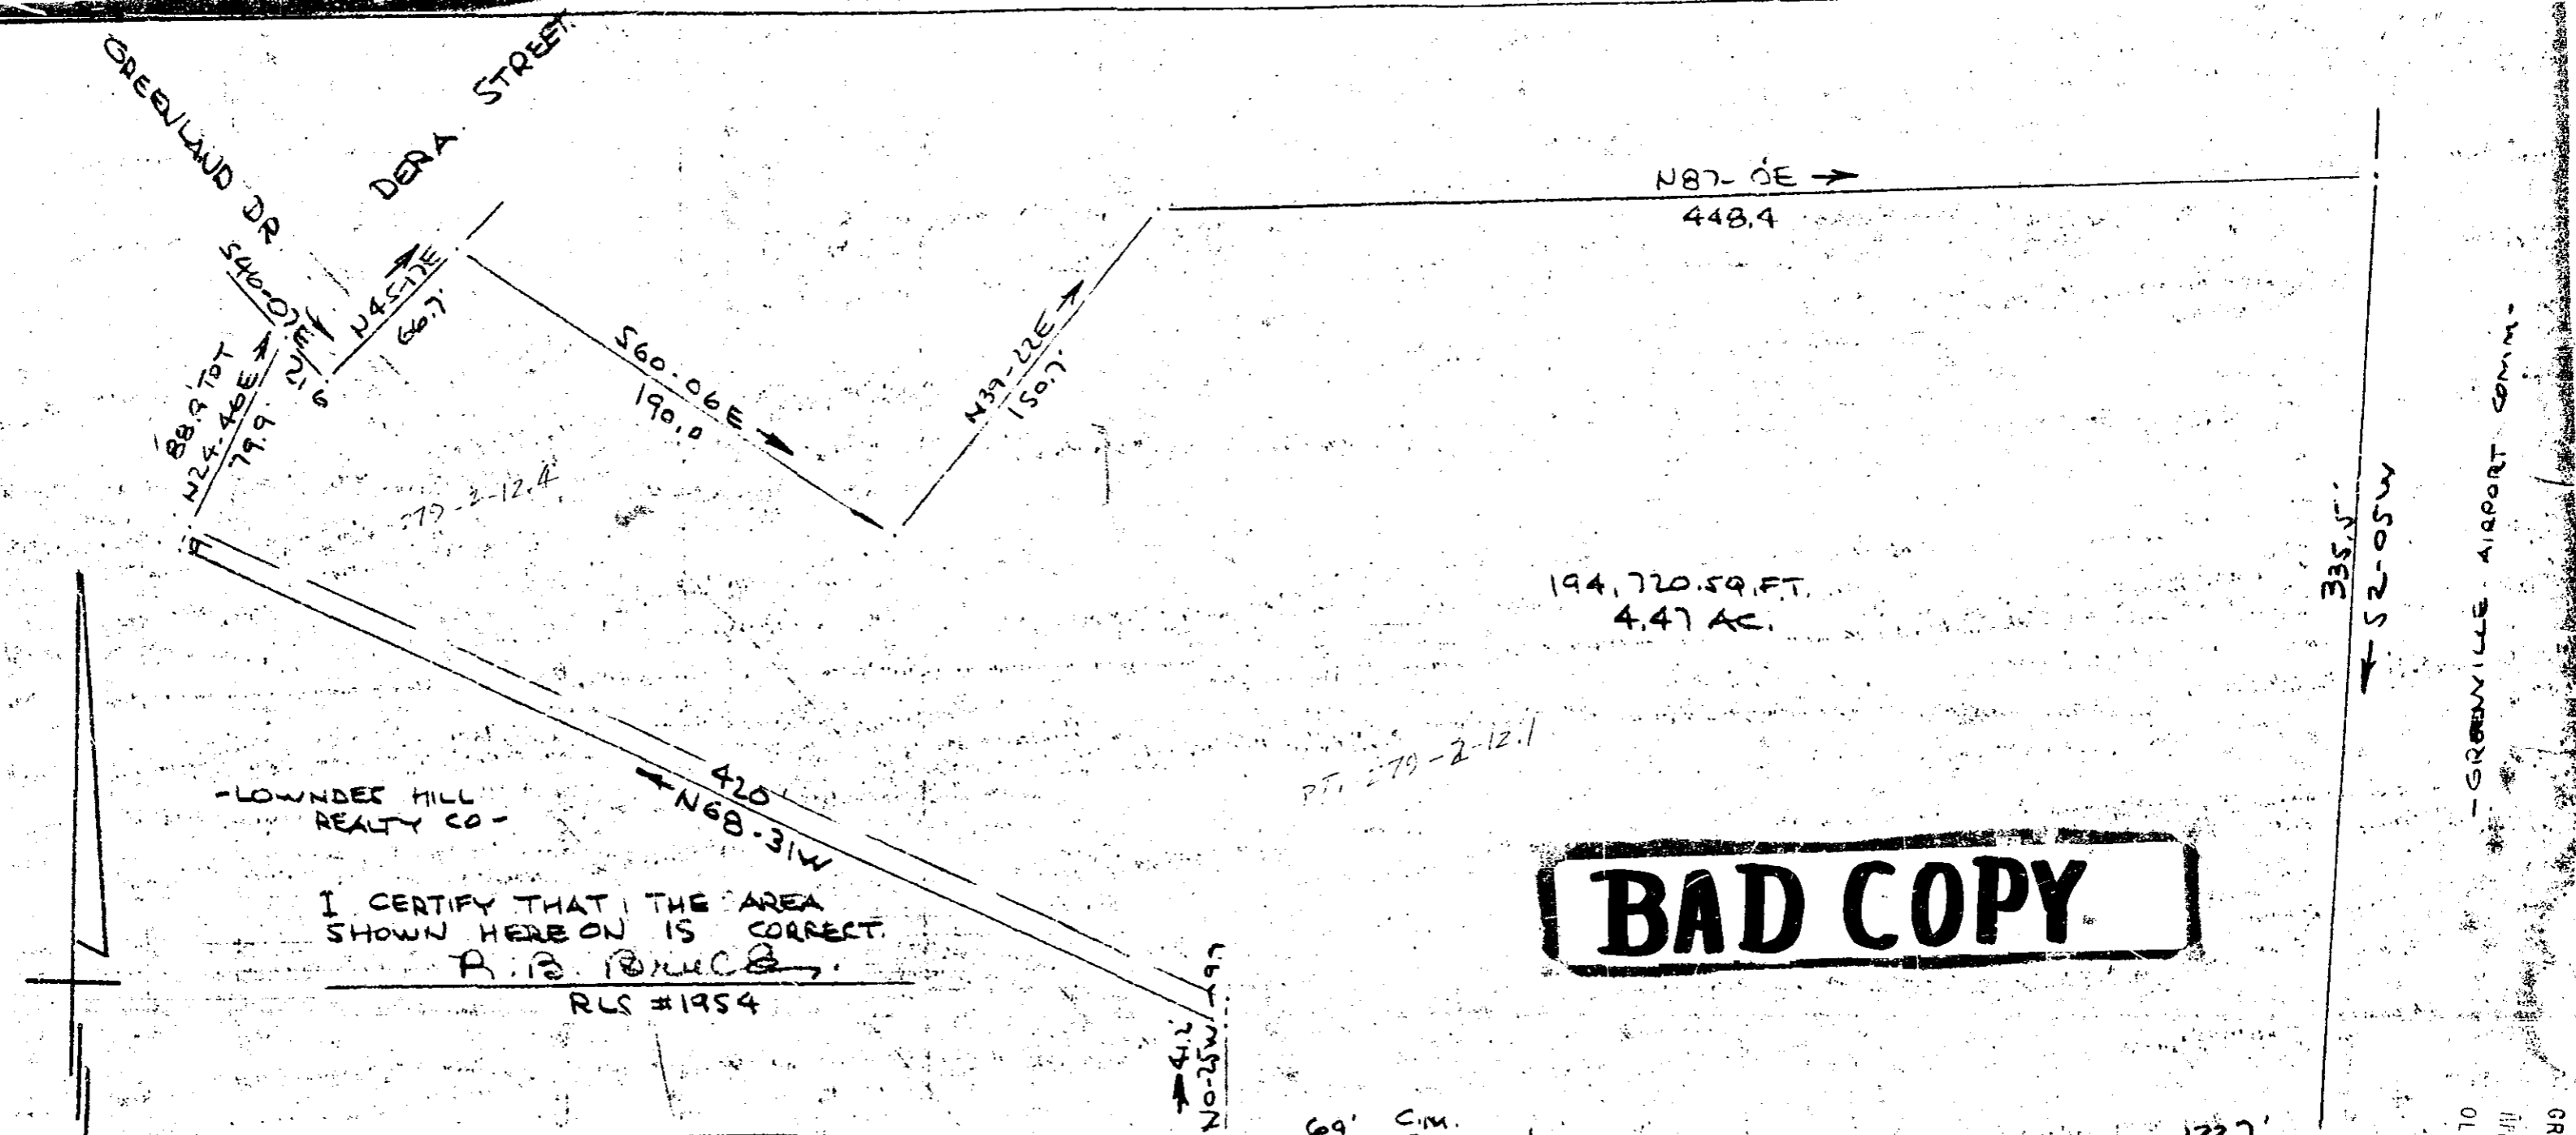

BAD COPY

-LOWNDER HILL REALTY CO-

I CERTIFY THAT THE AREA SHOWN HEREON IS CORRECT.

R. B. BULLOCK
RLS #1954

PROPERTY OF
BEB INVESTMENTS INC.
GREENVILLE, S.C.
SCALE: 1" = 50' BARRYO
CAROLINA ENGINEERING
SURVEYING CO
GREENVILLE, S.C.

See 1, 2, 5
UUU-163

22868
APR 20 1970

Filed This 26 day of April 1970
And Recorded in Vol. UUU Page 163
Ollie Farnsworth
Register Mesne Conveyance Greenville County, S. C.

FILED
GREENVILLE CO. S.C.
APR 21 12 50 PM '70
OLLIE FARNSWORTH
R.M.C.
-GREENVILLE AIRPORT COMM-