

PROPERTY OF
GANTT BUILDING
 GREENVILLE COUNTY, S.C.

Survey taken January 1970

WMA-179-A
 JUL 8 1970
 537

FILED
 GREENVILLE CO. S.C.
 JUL 12 PM '70
 OLLIE FANNSWORTH
 M.C.


JOHN S. BARNWELL, JR. SURVEYOR

WMA-179-A

PROPERTY OF
GERTUDE D. TEANWELL
 NEW GREENVILLE, S.C.
 15113/15116 SECTION

ORDER BY COURT OF COMMON PLEAS
 JUL 29 1970
 R. C. CHARLES, JR.
 CLERK OF COURT

NOTE: 179-A

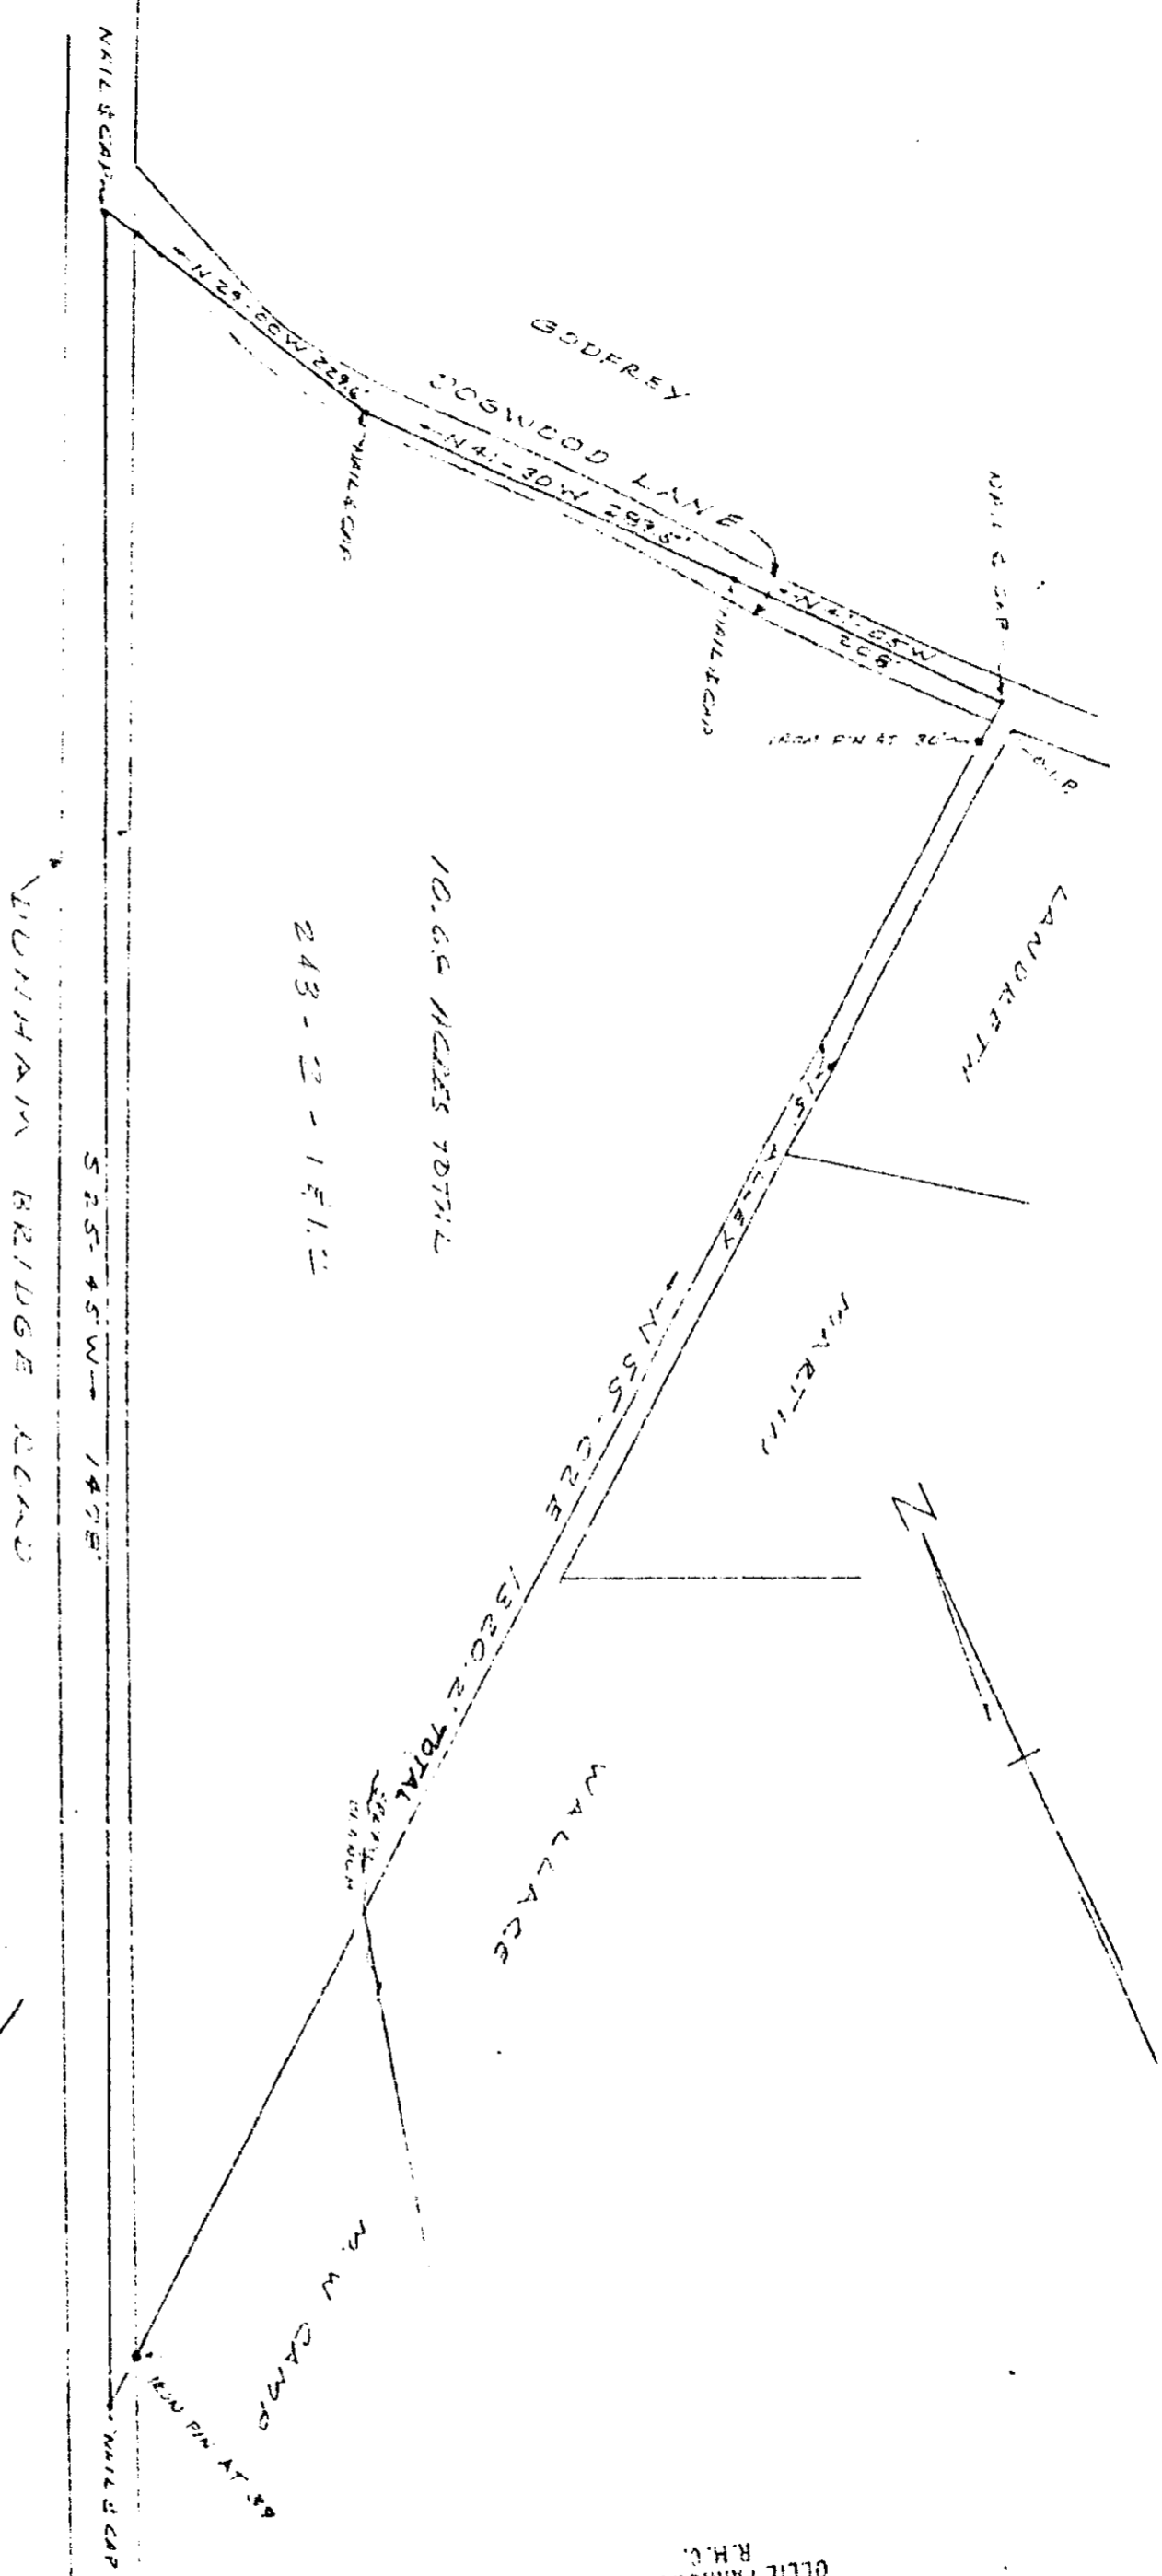

FILED
 GREENVILLE CO. S.C.
 JUN 29 2 21 PM '70
 OLLIE FANNSWORTH
 R.H.C.