


# Plat Book-XX-Page 27A

#23546 Filed This 8<sup>th</sup> day of March 1968  
 And Recorded in Plat Book XX page 27 at 12:07 P.M.  
*Chloe Timmerbirth*  
 Register Measur. (Wilkes County), S. C.

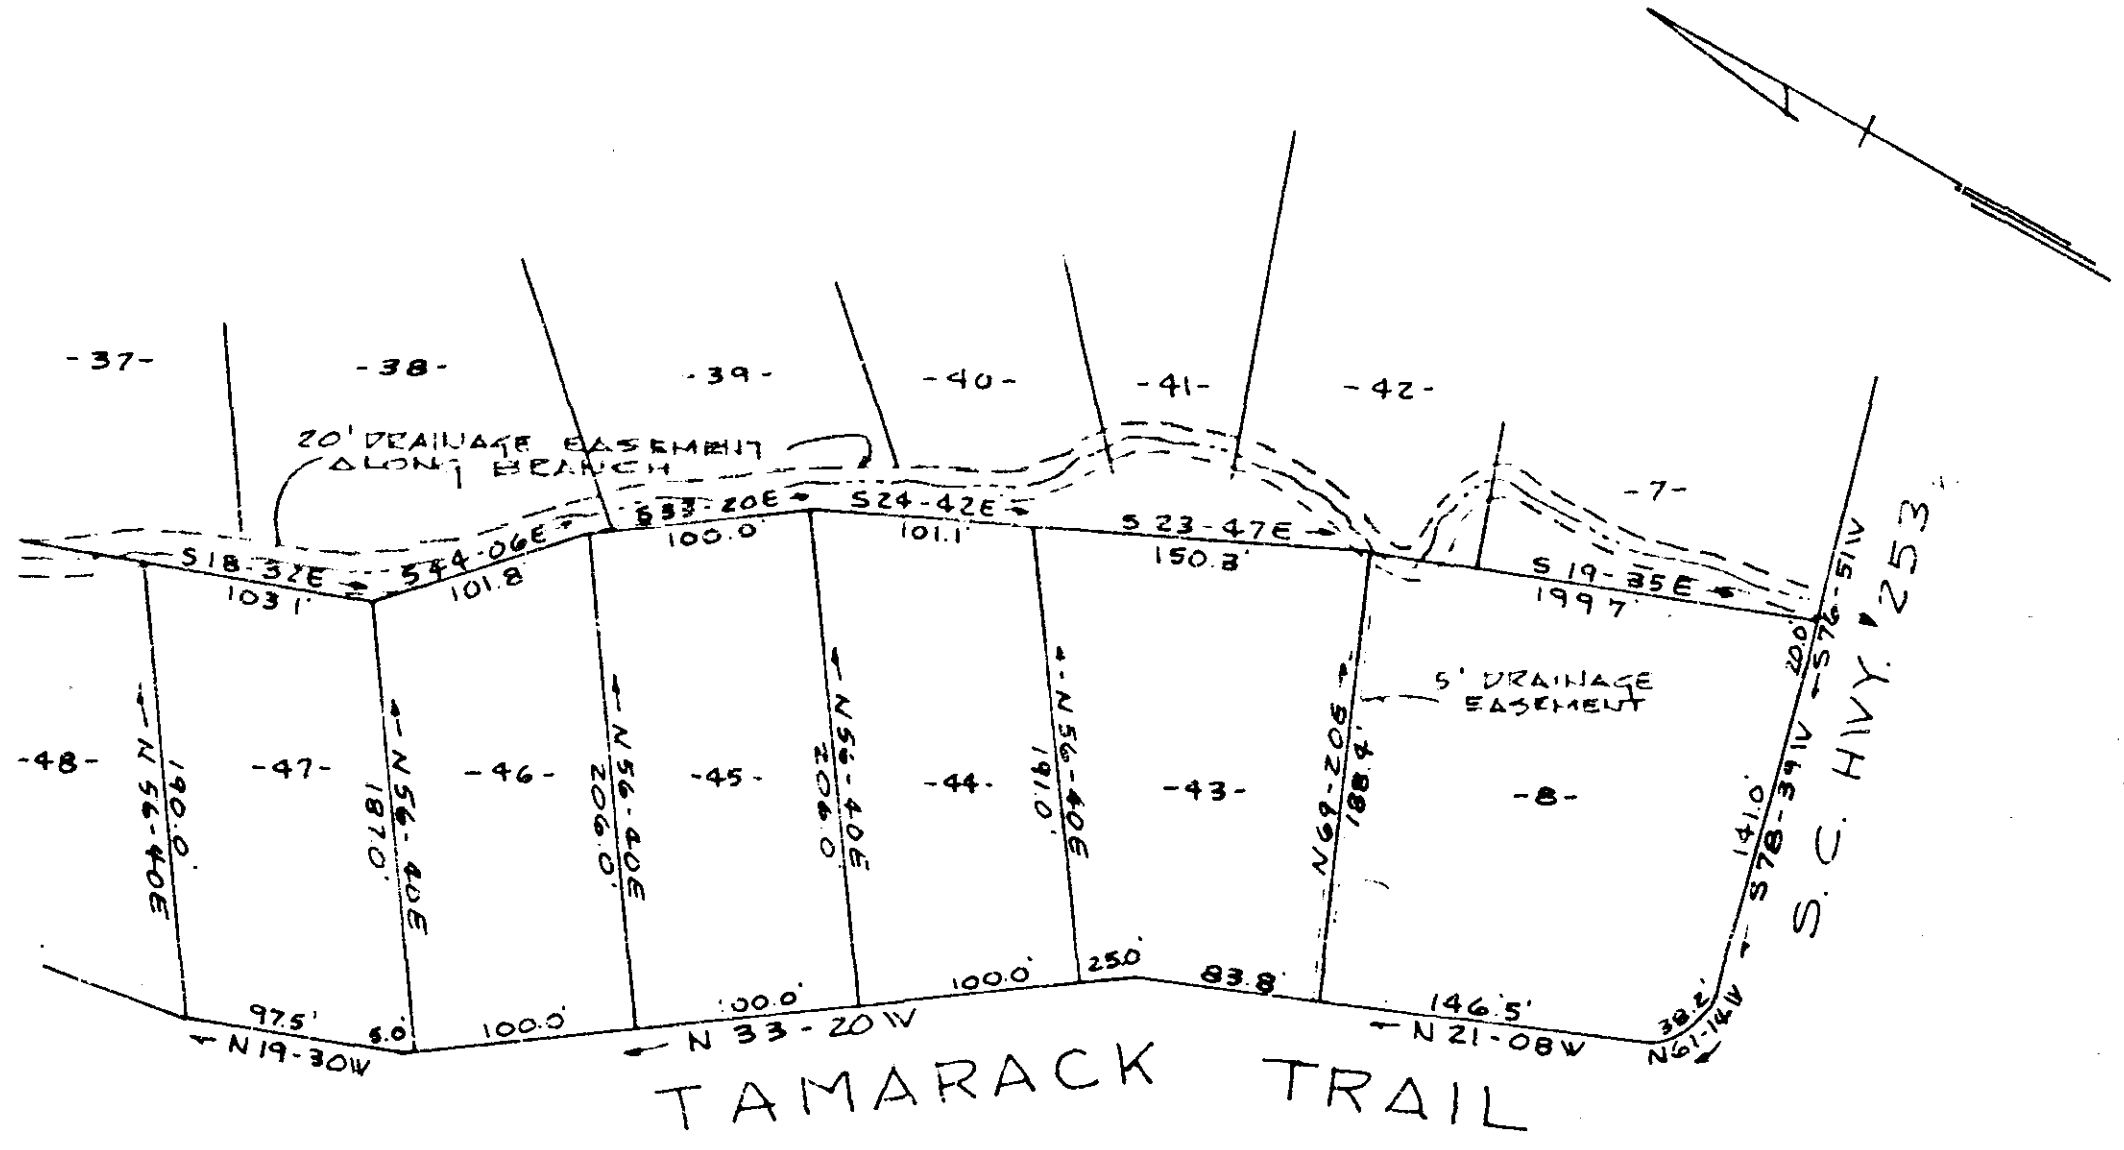

GREENVILLE, S. C.  
 MAR 9 1968  
 CAROLINA ENGINEERING & SURVEYING CO.

REVISION OF  
 LOTS 8, 43, 44, 45, 46, & 47  
 FONTANA FOREST  
 NEAR GREENVILLE, S. C.  
 SCALE 1"=100' 1 DEC. 1967

XX-27

23516

see Book YY page 171

CAROLINA ENGINEERING & SURVEYING CO.  
 GREENVILLE, S. C.

50'