

VICINITY MAP

PRELIMINARY PLAN  
CHADWICK



MIDLAND, INC. REICHERT CONSULTANTS, INC.  
OWNER ENGINEER

No. ACRES: 20.9 MILES OF NEW ROAD: 0.1  
No. LOTS: 8 DATE: 12-01-04

REVISIONS  
No. DATE BY  
1. 3/29/05 AOS LOT 7 & 8 EKW

REICHERT CONSULTANTS, INC.  
870 CLEVELAND STREET, UNIT 1B  
GREENVILLE, SC 29601  
PH: (864) 271-8633

REICHERT CONSULTANTS, INC.  
DRAWN BY: EKW  
PROJECT NO: 04163

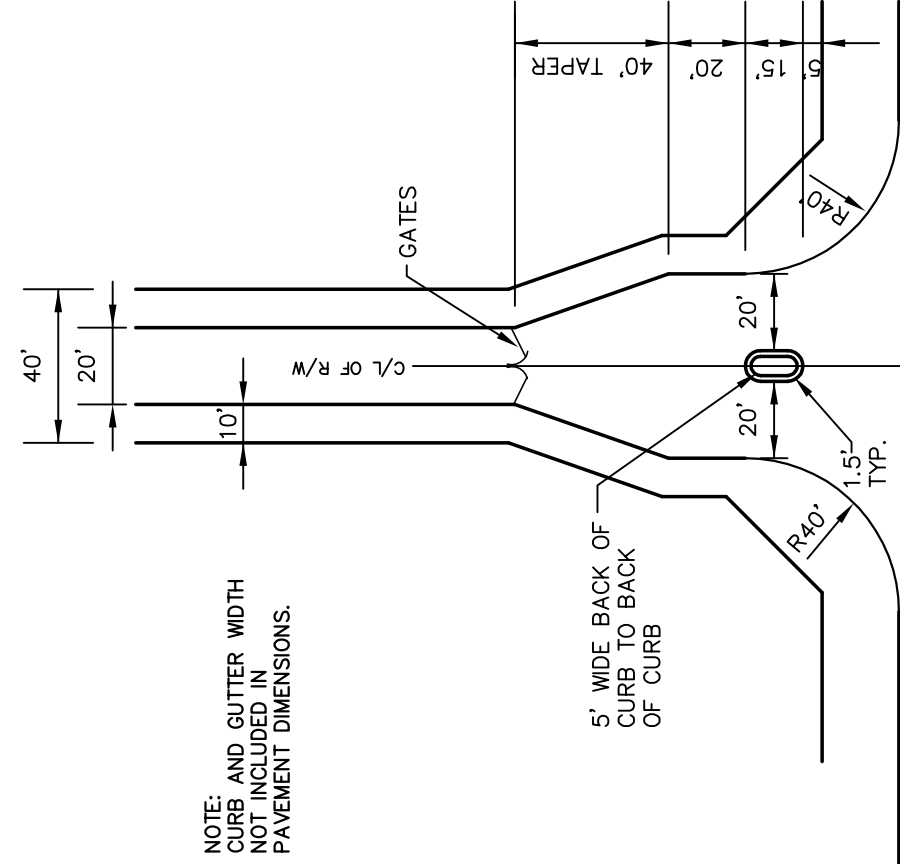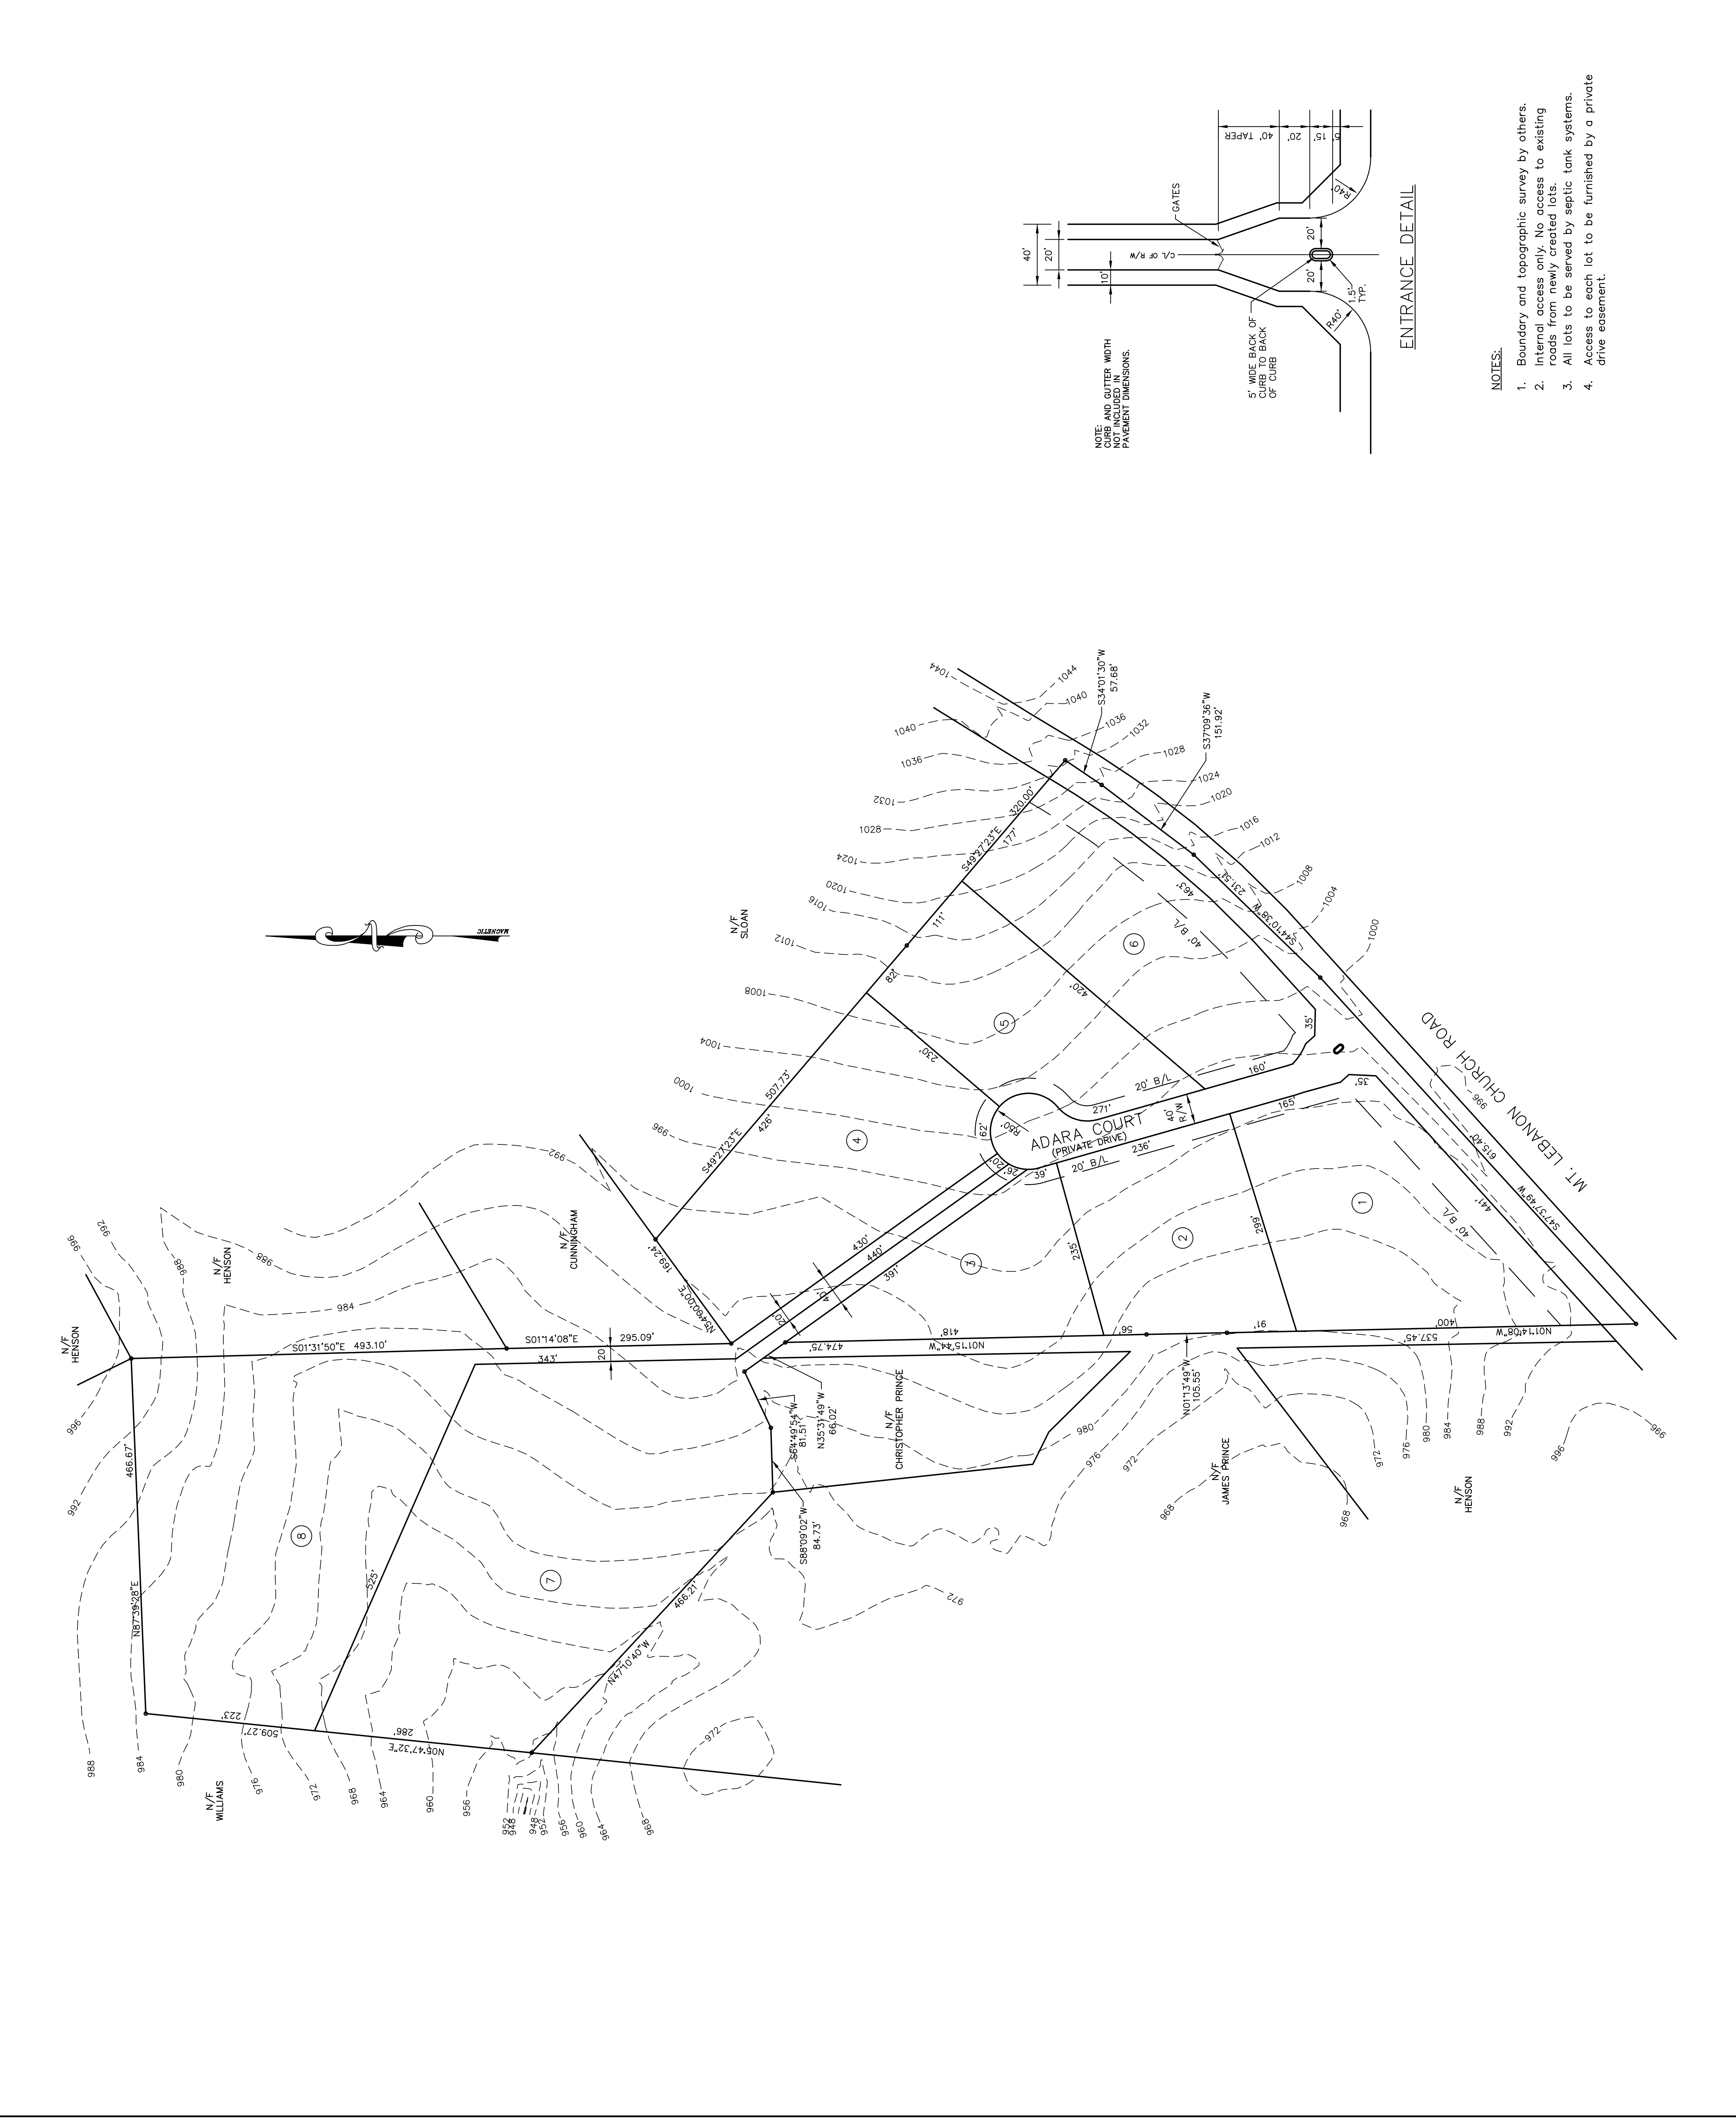

ENTRANCE DETAIL

- NOTES:
1. Boundary and topographic survey by others.
  2. Internal access only. No access to existing roads from newly created lots.
  3. All lots to be served by septic tank systems.
  4. Access to each lot to be furnished by a private drive easement.