





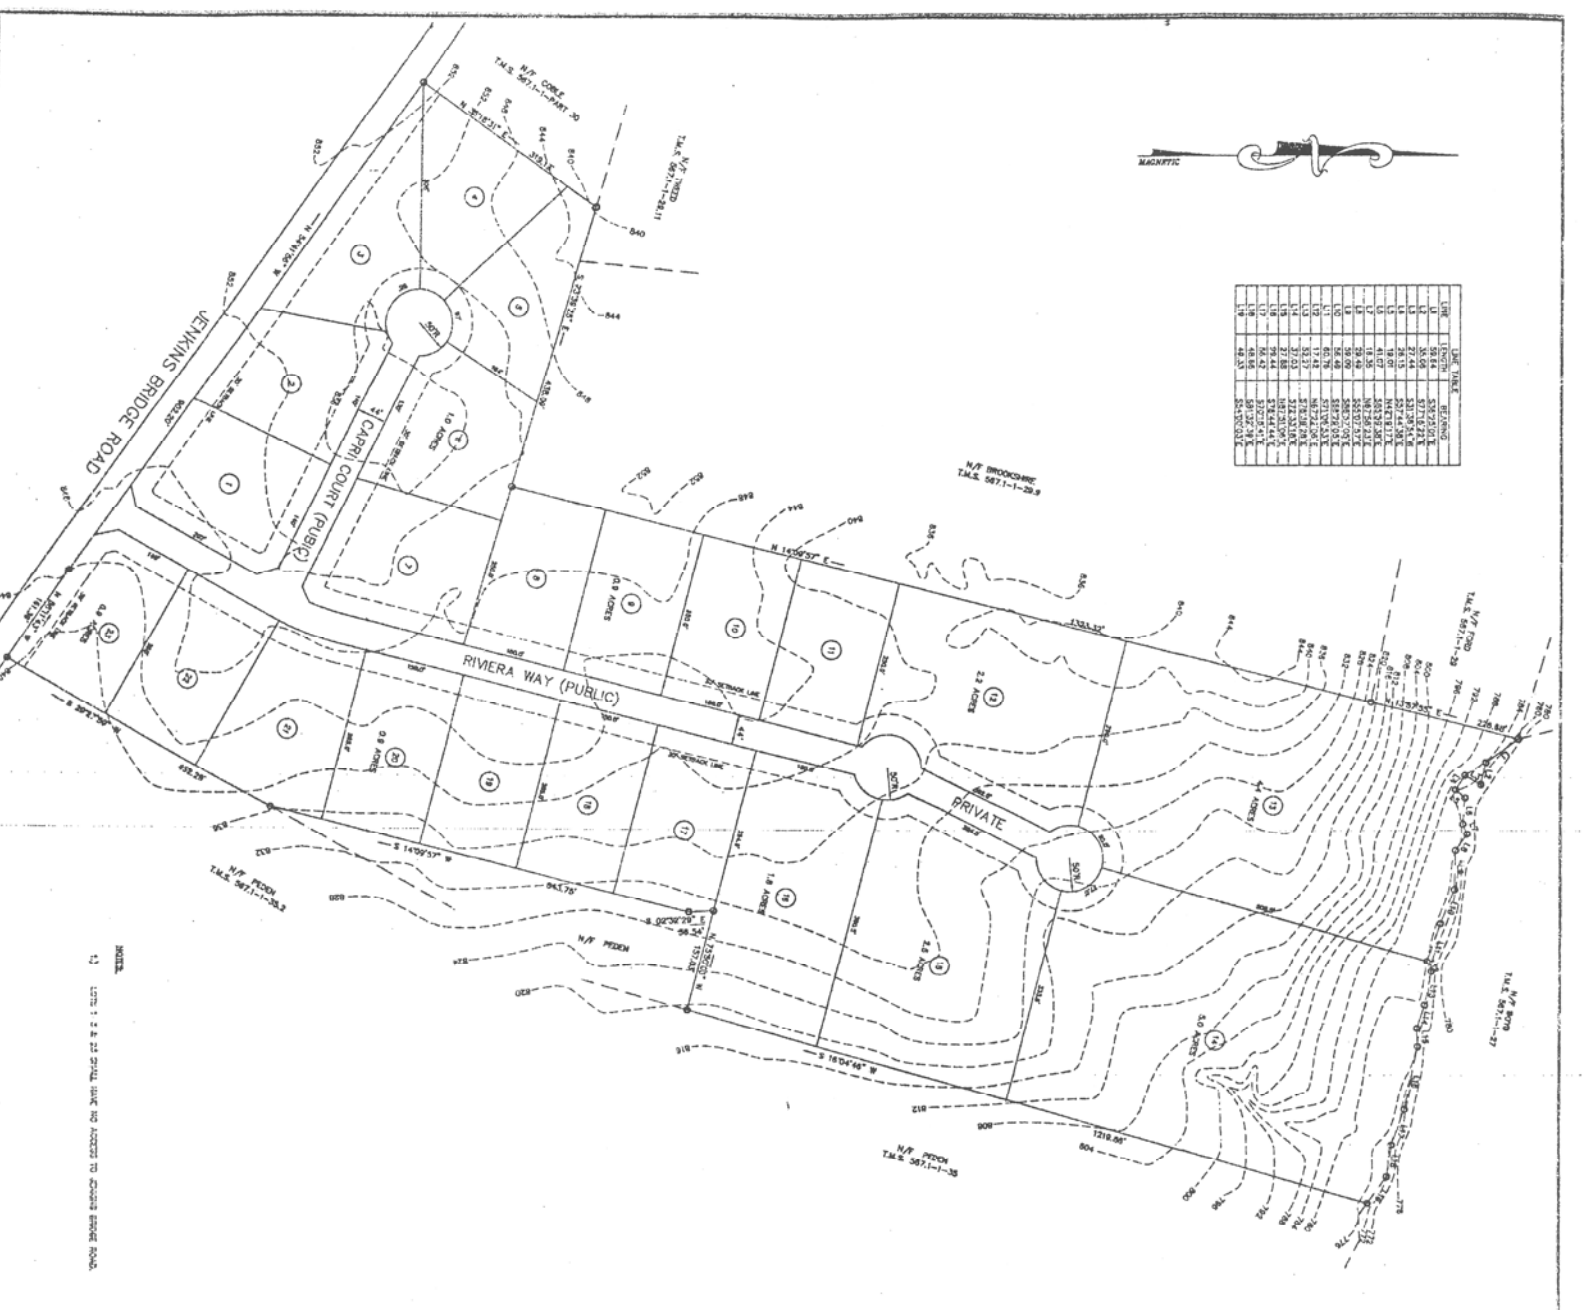

NOTES
1) LOTS 1 & 23 SHALL HAVE NO ACCESS TO JENKINS BRIDGE ROAD.



PRELIMINARY PLAT

VICINITY MAP
NOT TO SCALE

05-192
FILE NUMBER

TOSCANA ESTATES



ENGINEERS

NO. OF ADRES. 38.54 LINES OF NEW ROAD. 0.50
NO. LOTS. 23 DATE: MAY 26, 2003

PLAT NO. 5871-1-PART 30 ZONED: MS
GRAPHIC SCALE