
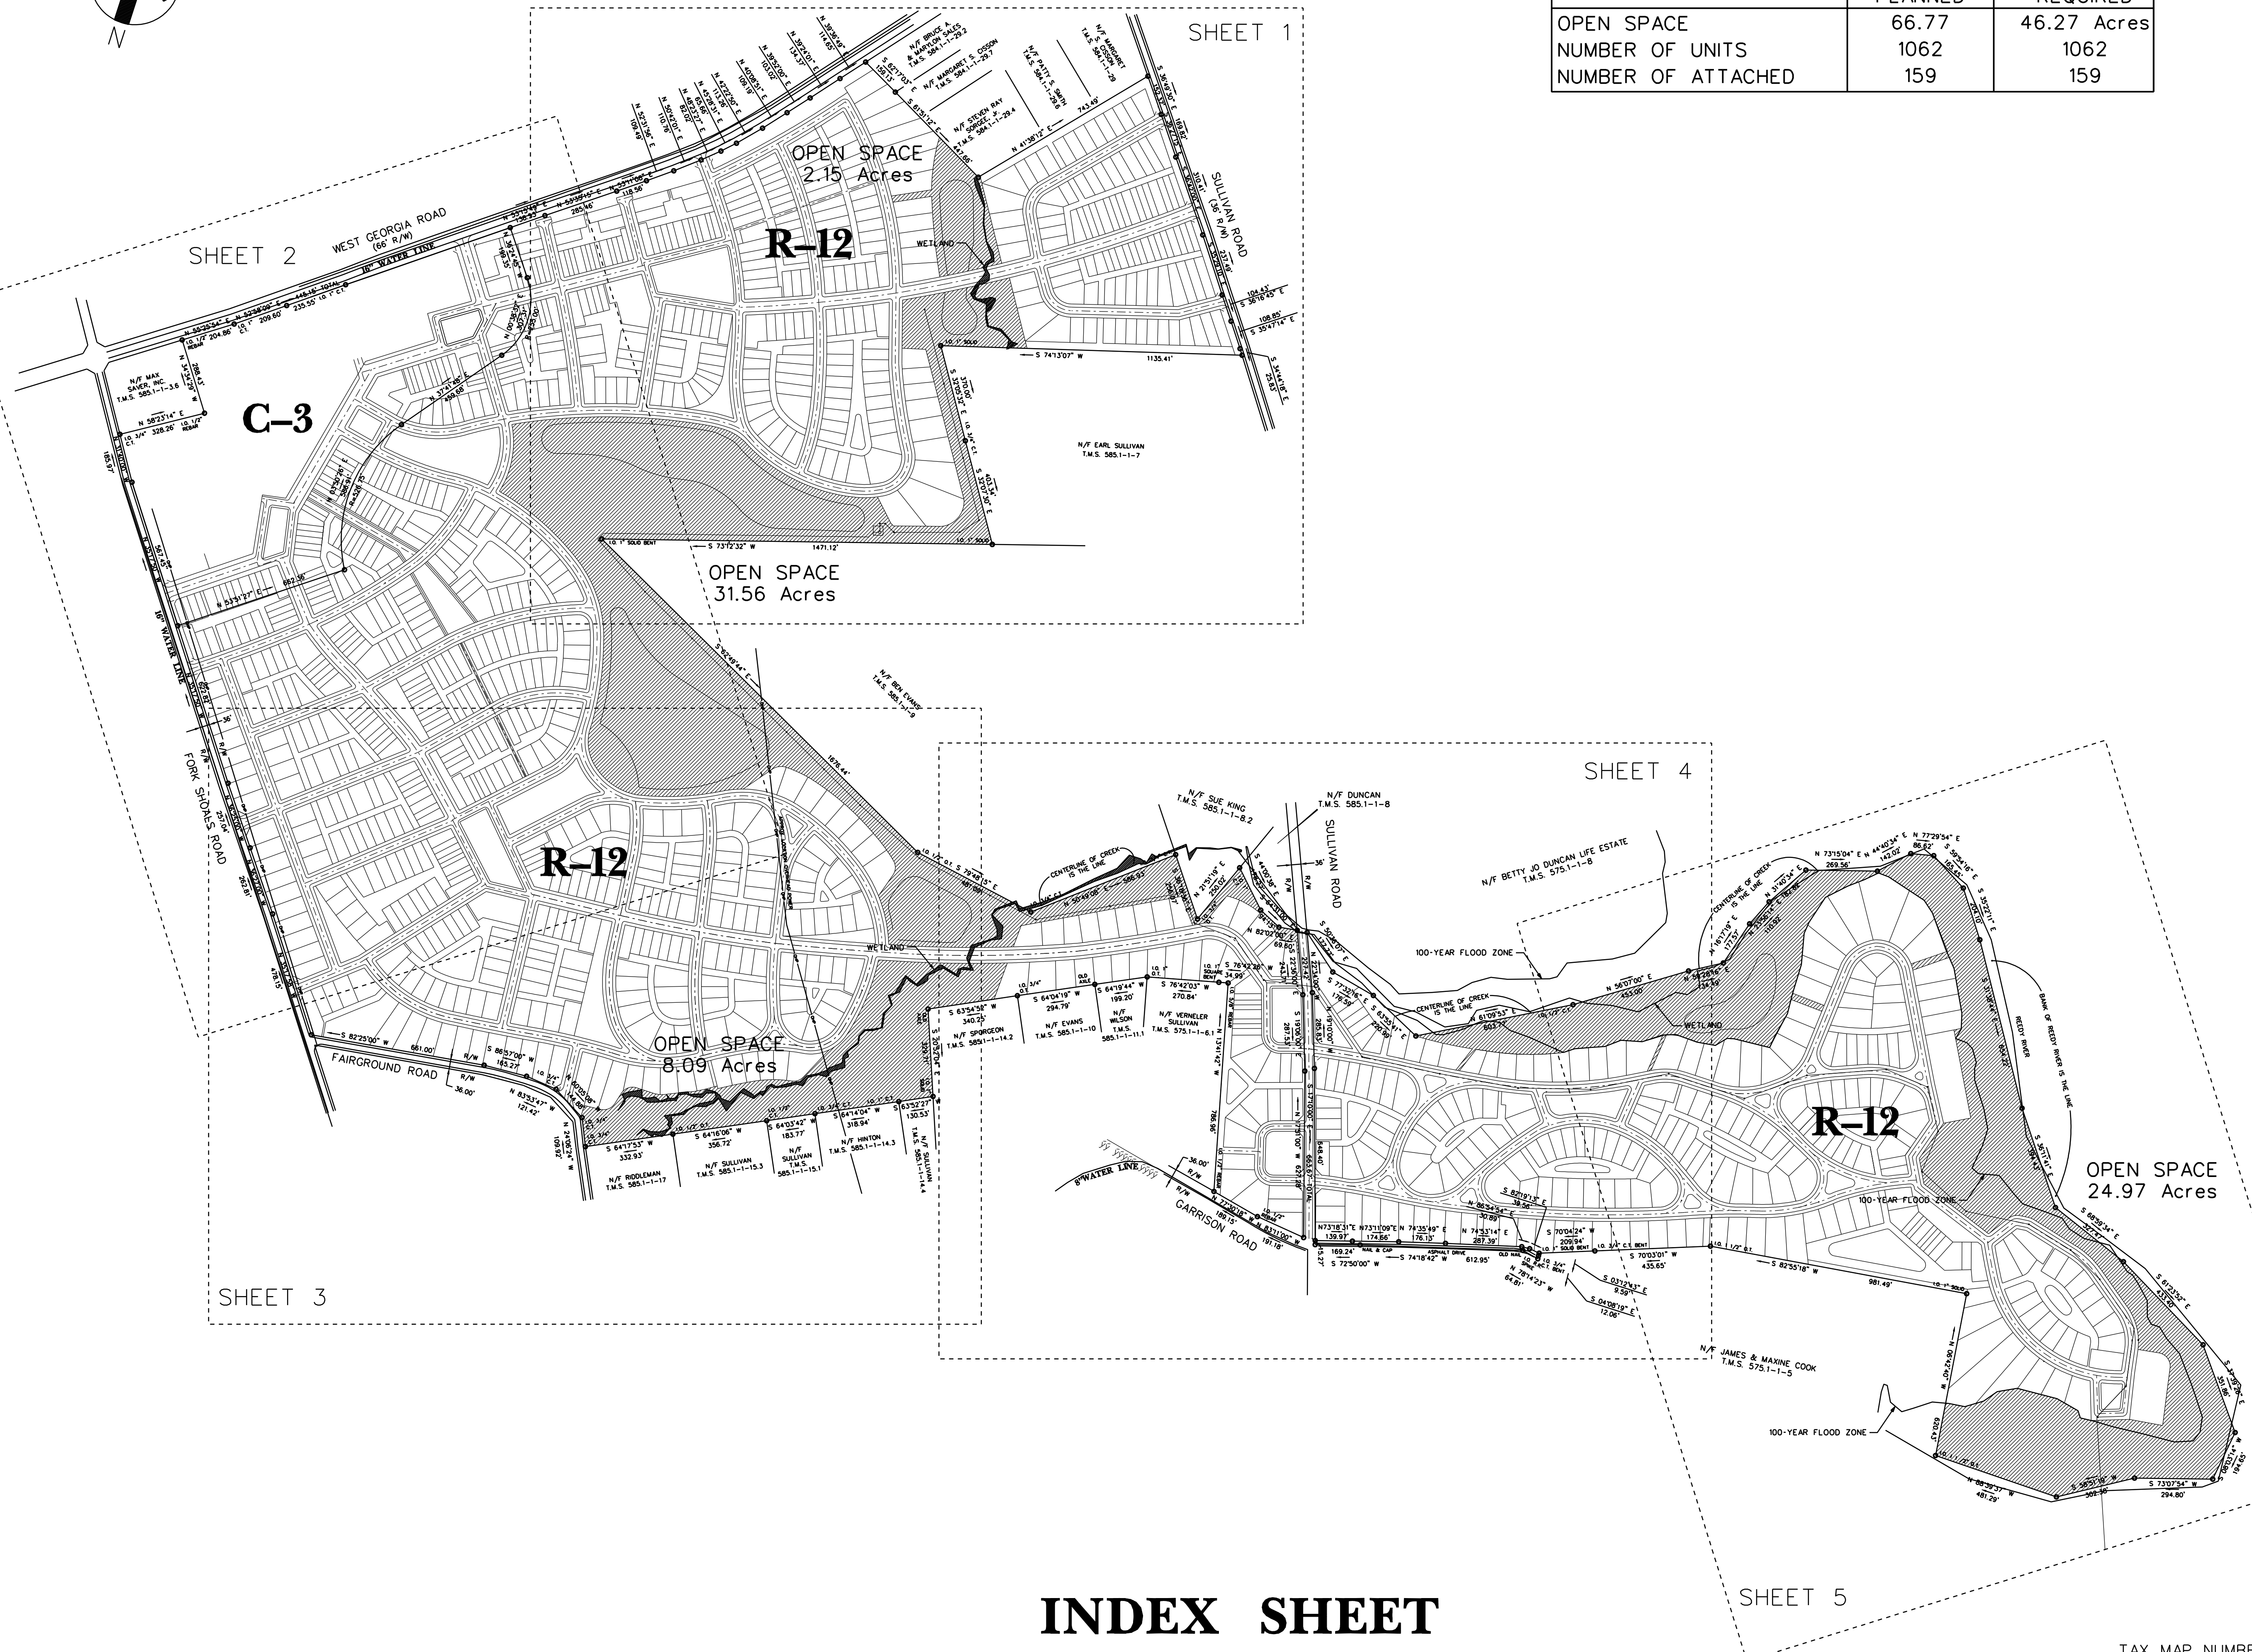


DENSITY TABLE

	PLANNED	REQUIRED
OPEN SPACE	66.77	46.27 Acres
NUMBER OF UNITS	1062	1062
NUMBER OF ATTACHED	159	159

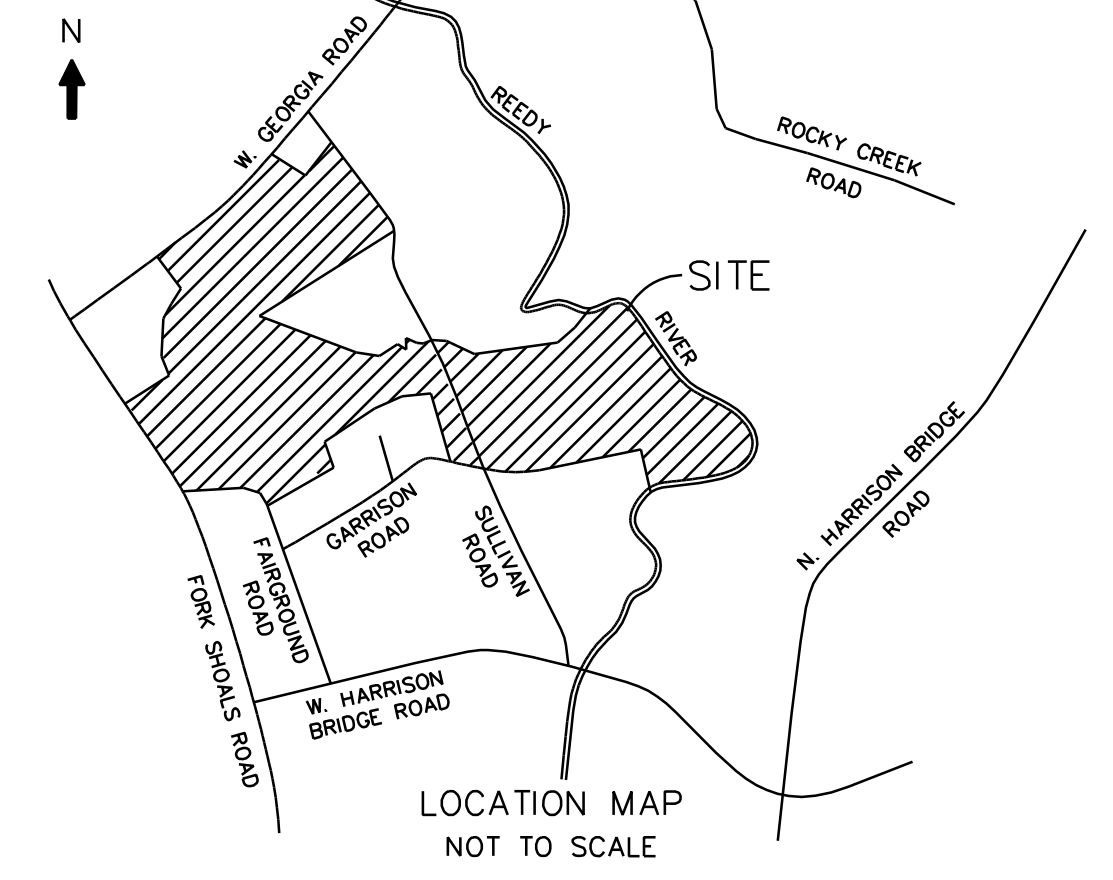

INDEX SHEET


PRELIMINARY PLAT OF GRIFFIN PROJECT



JELKSLITTLE, LLC.
3100 GRANDVIEW DRIVE
SIMPSONVILLE, SC 29680
PHONE: 864-962-0888
FAX: 864-962-0697
OWNER

DAVIS & FLOYD
15 BRENDAN WAY, SUITE 219
GREENVILLE, SC 29607
PHONE: 864-527-9800
FAX: 864-527-9801
SURVEYOR

NO. OF ACRES 295.11 MILES OF NEW ROADS 10.5
NO. OF LOTS 1062 DATE 12/02/05

TAX MAP NUMBERS
585.01-01-003.00
585.01-01-005.00
575.01-01-006.00

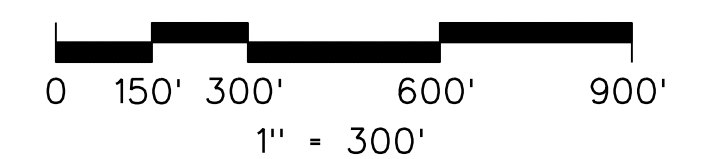

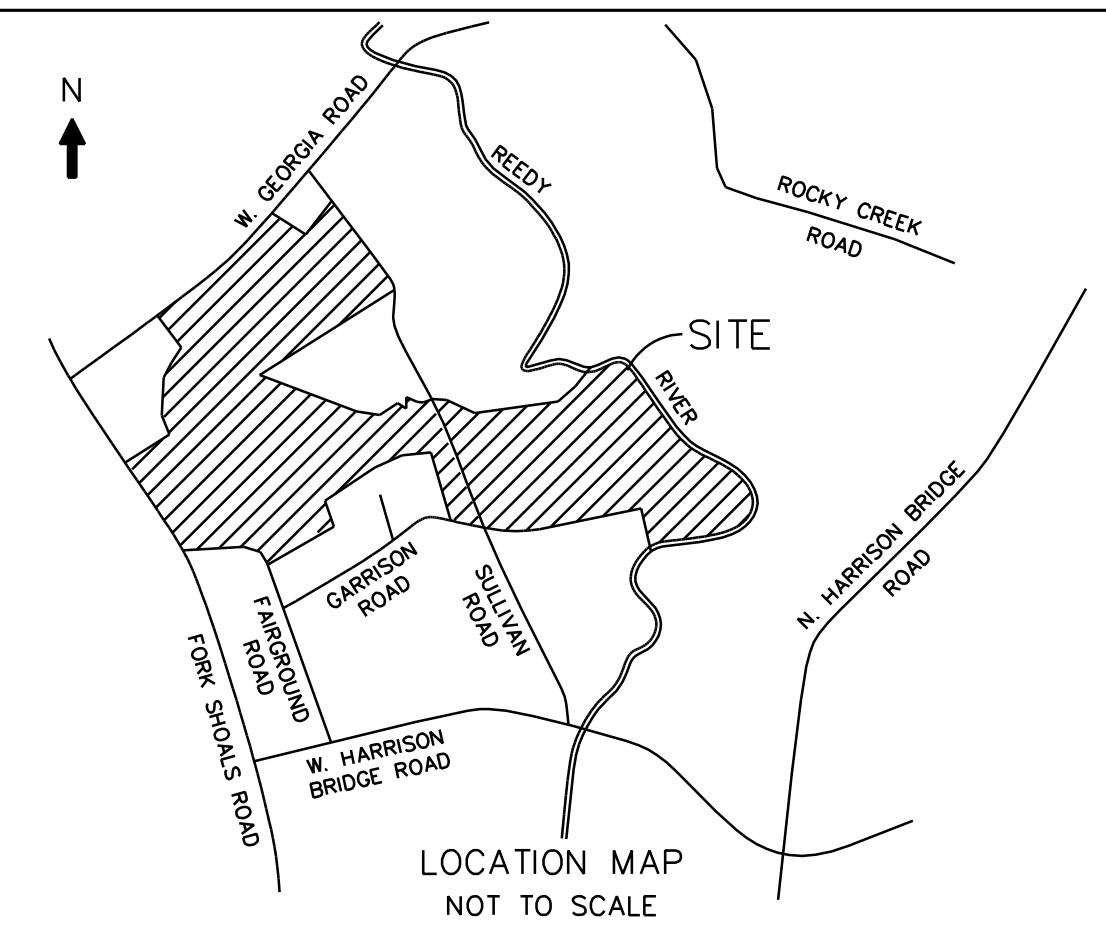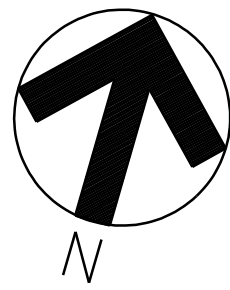



PRELIMINARY PLAT
OF
GRIFFIN
PROJECT

JELKS/LITTLE, LLC. 3100 GRANDVIEW DRIVE
SIMPSONVILLE, SC 29680
PHONE: 864-962-0888
FAX: 864-962-0697
OWNER

DAVIS & FLOYD 15 BRENDAN WAY, SUITE 219
GREENVILLE, SC 29607
PHONE: 864-527-9800
FAX: 864-527-9801
SURVEYOR


NO. OF ACRES 295.11 MILES OF NEW ROADS 10.5
NO. OF LOTS 1062 DATE 12/02/05

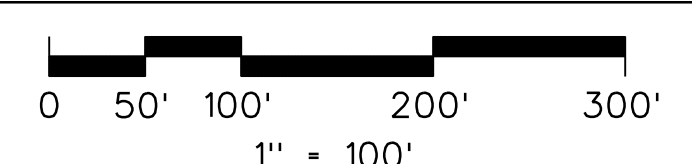

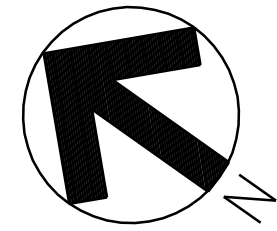

WEST GEORGIA ROAD


16" WATER LINE

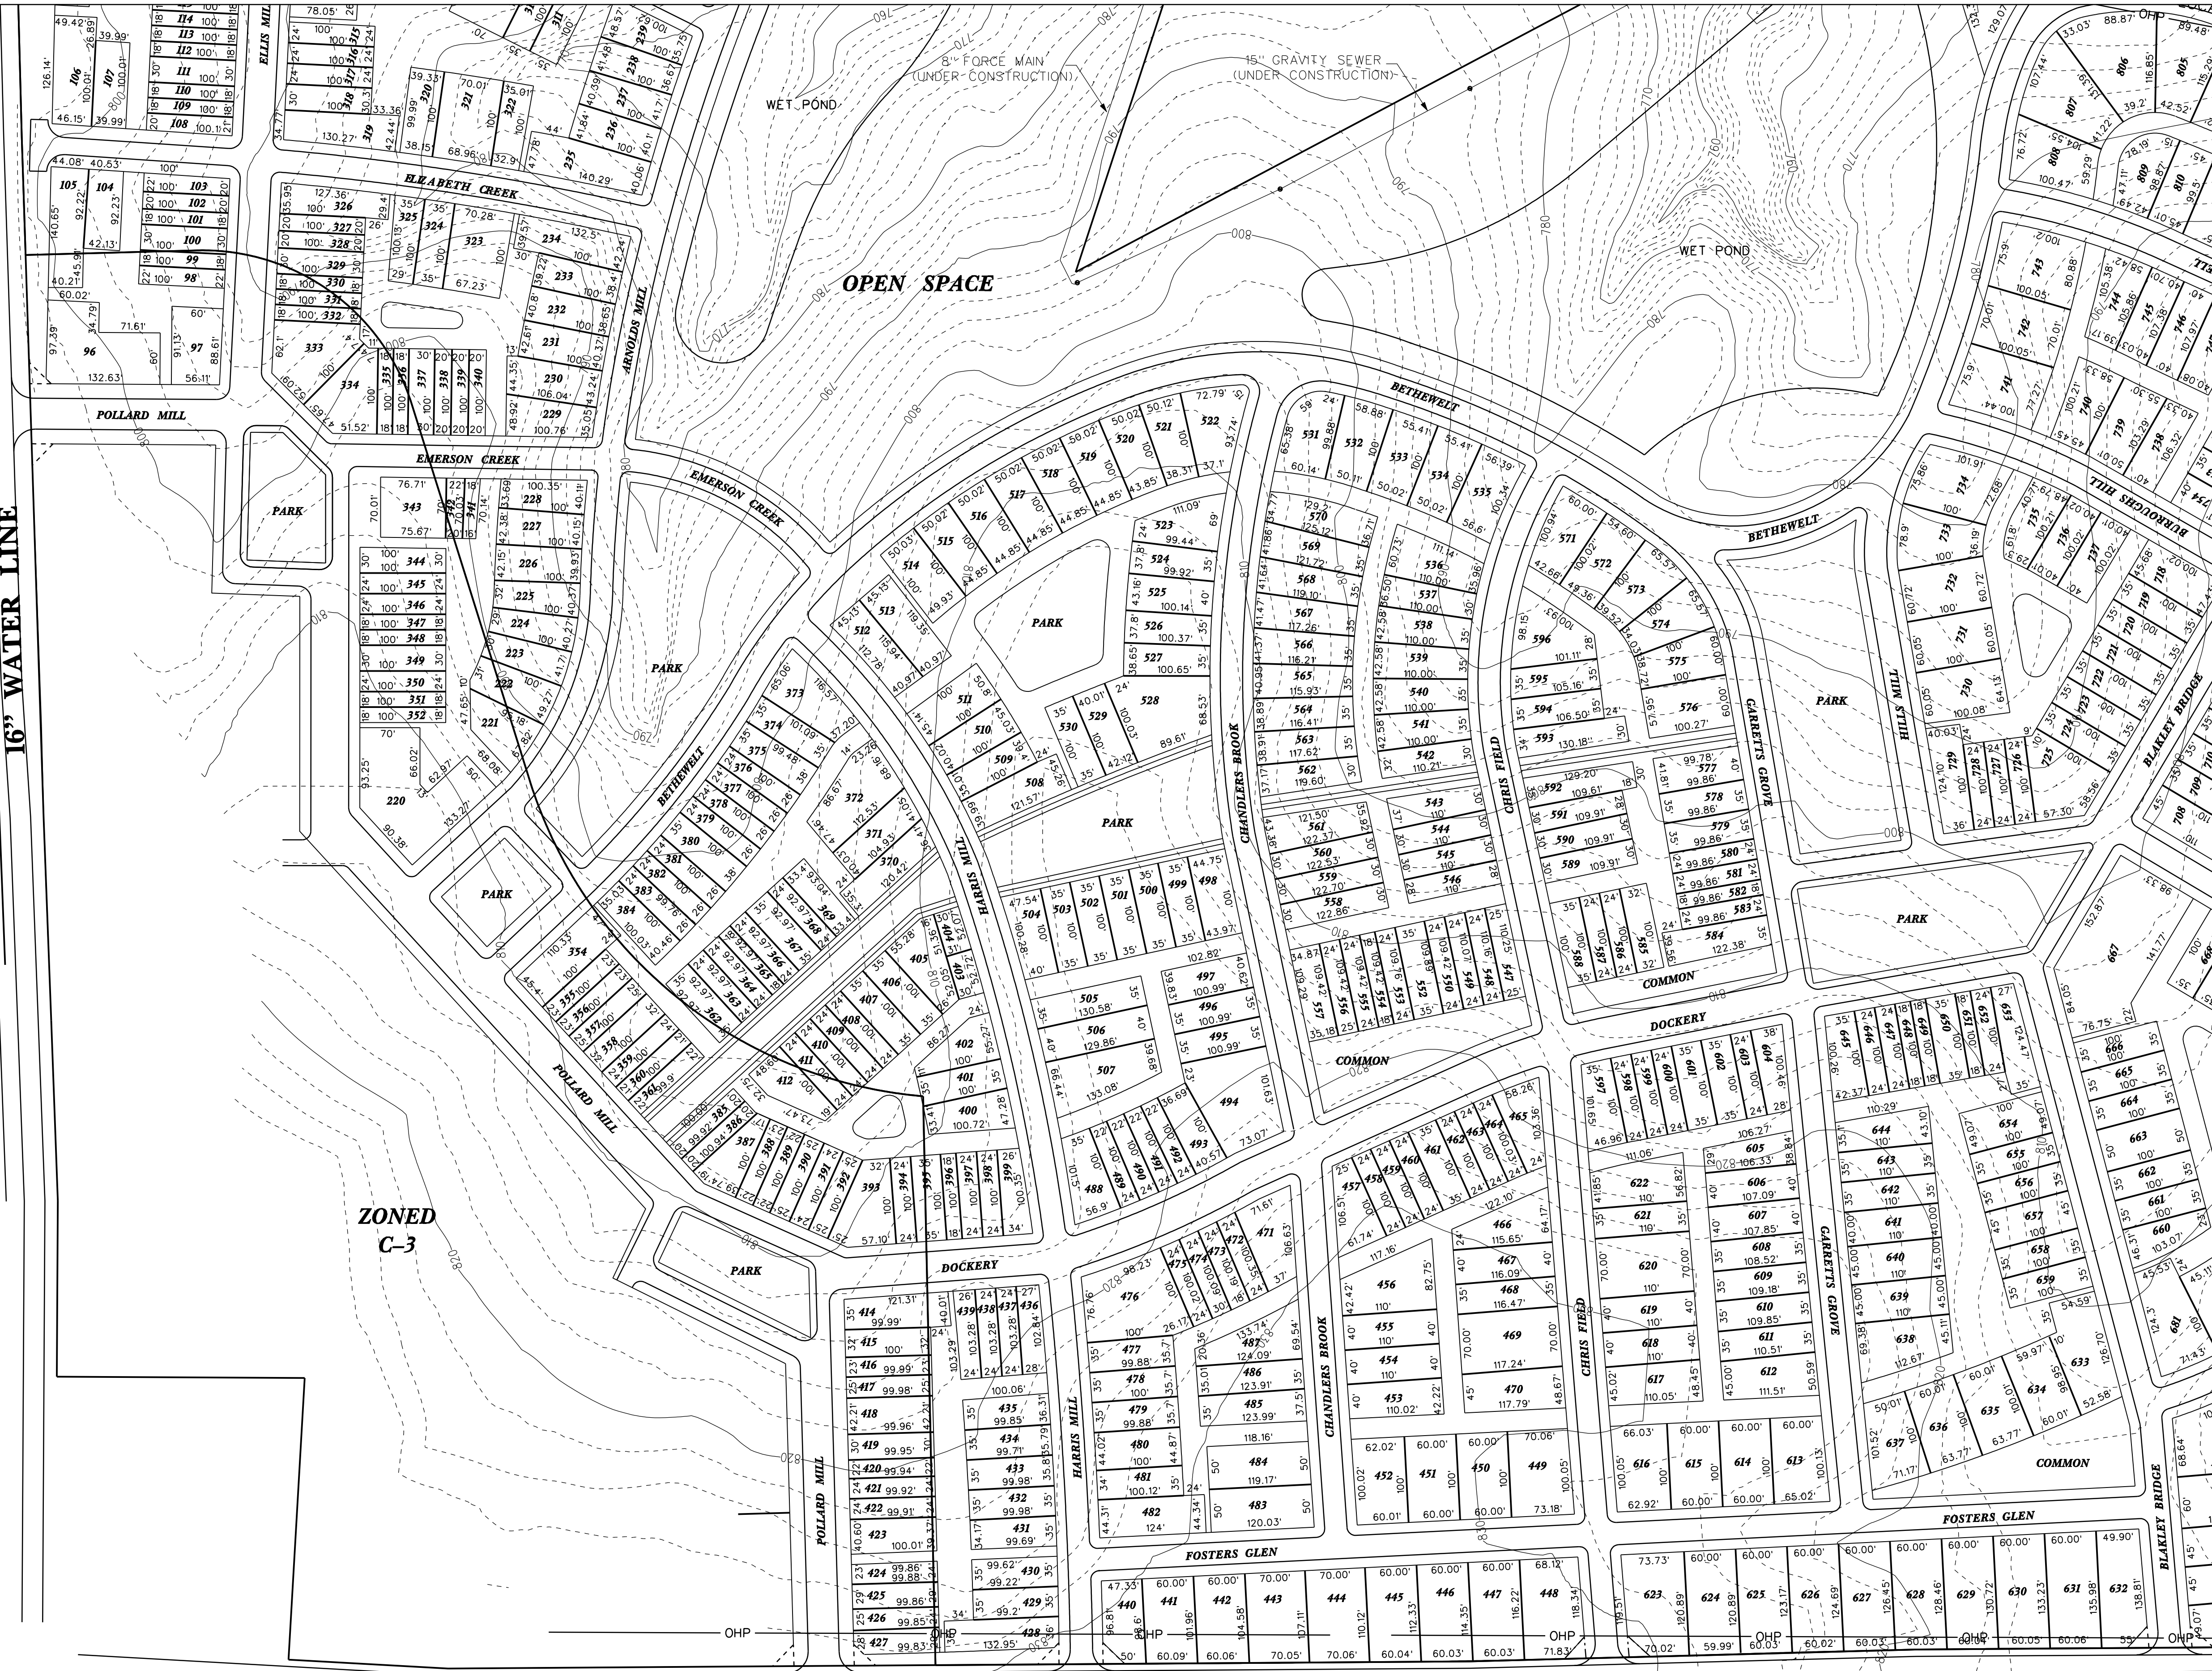

ZONED C-3

16" WATER LINE


FORK SHOALS ROAD

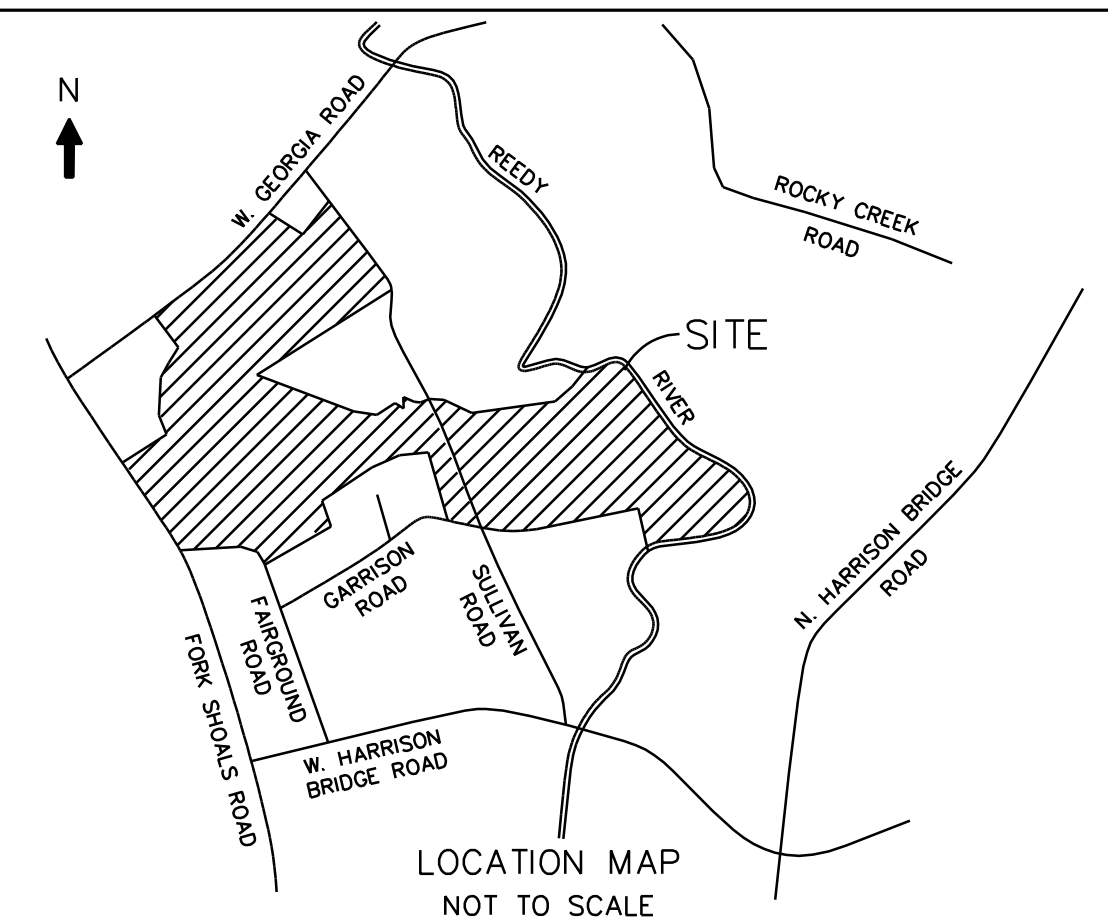


PRELIMINARY PLAT OF GRIFFIN PROJECT

JELSLITTLE, LLC. 3100 GRANDVIEW DRIVE SIMPSONVILLE, SC 29680 PHONE: 864-962-0888 FAX: 864-962-0697	DAVIS & FLOYD 15 BRENDAN WAY, SUITE 219 GREENVILLE, SC 29607 PHONE: 864-527-9800 FAX: 864-527-9801
OWNER	SURVEYOR

NO. OF ACRES	295.11	MILES OF NEW ROADS	10.5
NO. OF LOTS	1062	DATE	12/02/05

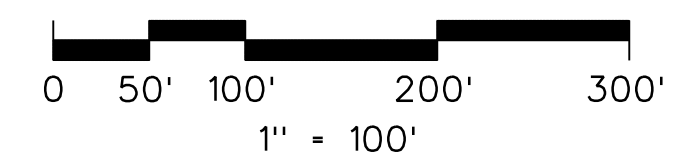


SHEET 2

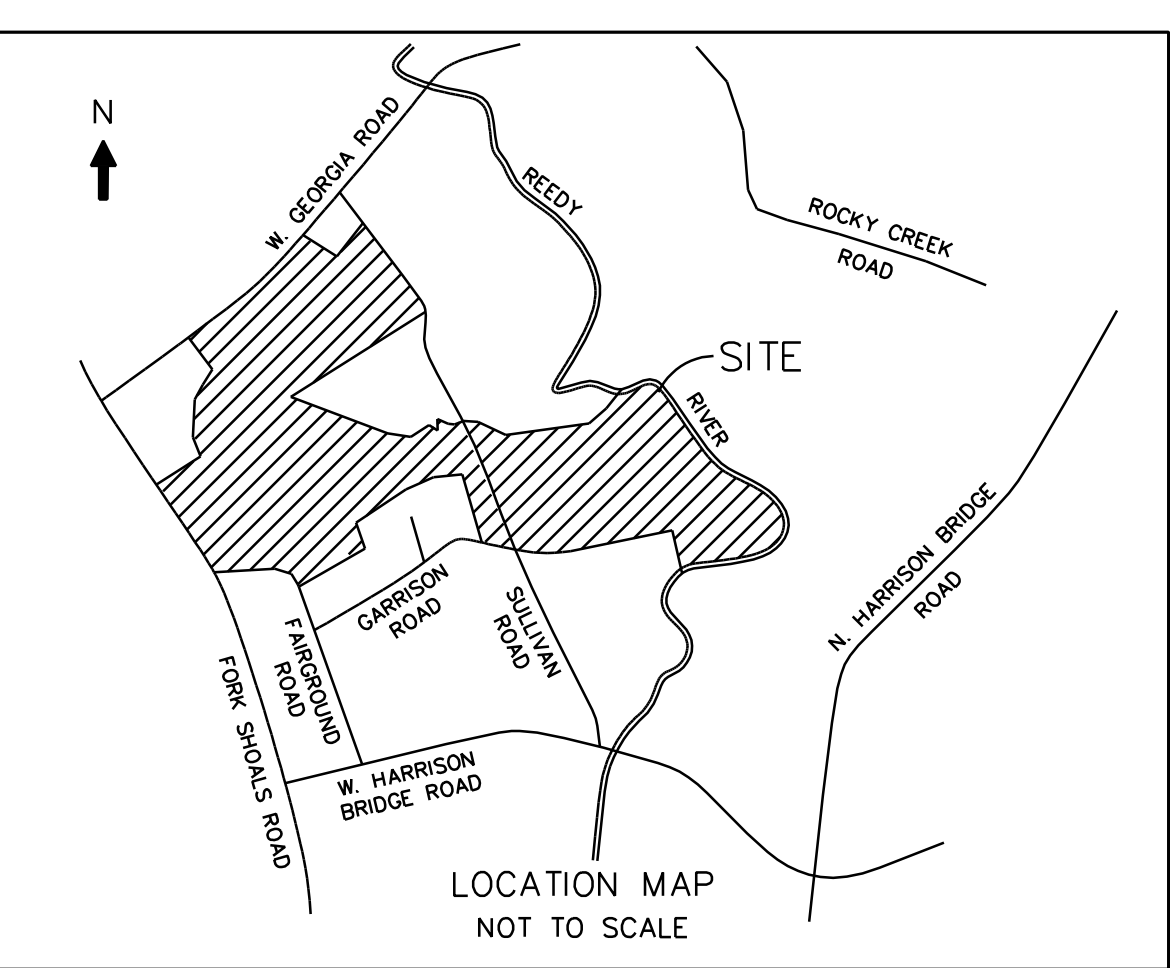


PRELIMINARY PLAT
OF
GRIFFIN
PROJECT

<p>JELKSLITTLE, LLC. 3100 GRANDVIEW DRIVE SIMPSONVILLE, SC 29680 PHONE: 864-962-0888 FAX: 864-962-0697 OWNER</p>	<p>DAVIS & FLOYD 15 BRENDAN WAY, SUITE 219 GREENVILLE, SC 29607 PHONE: 864-527-9800 FAX: 864-527-9801 SURVEYOR</p>
---	---

NO. OF ACRES	295.11	MILES OF NEW ROADS	10.5
NO. OF LOTS	1062	DATE	12/02/05

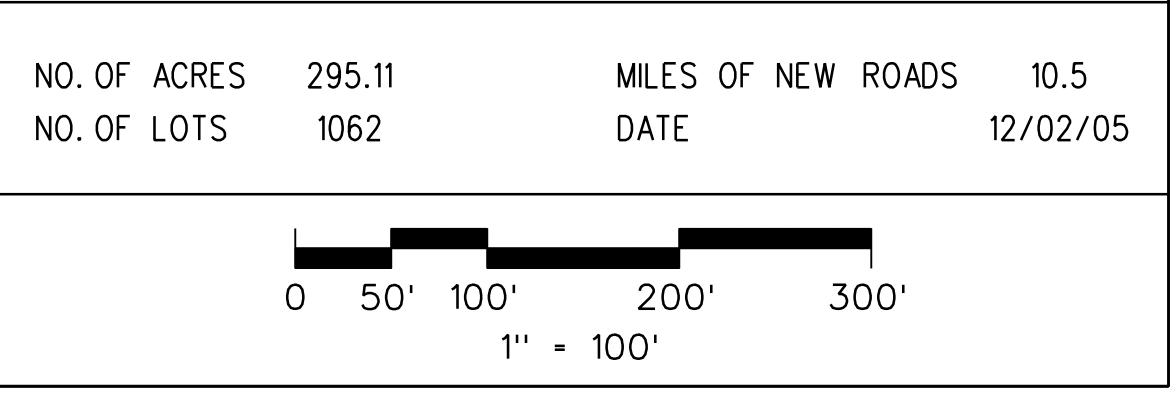



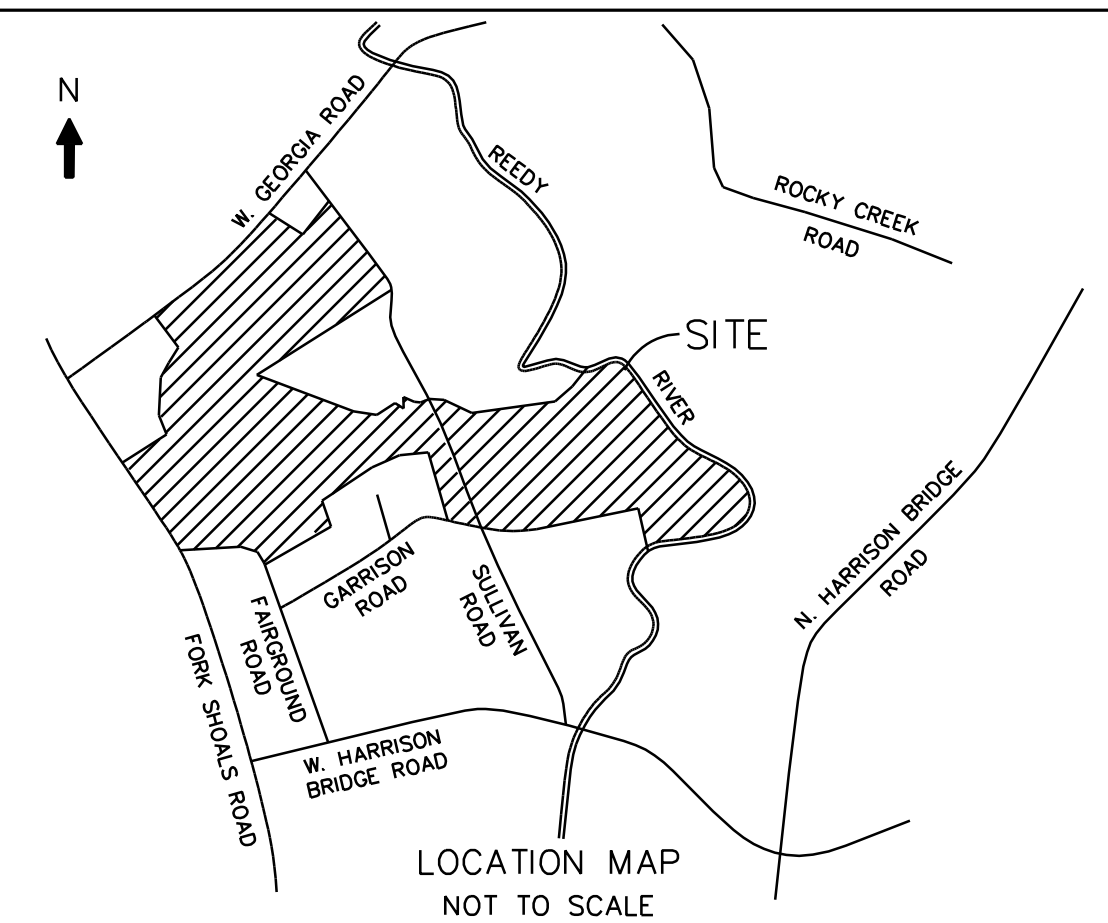


**PRELIMINARY PLAT
OF
GRIFFIN
PROJECT**


<p>JELKS LITTLE, LLC. 3100 GRANDVIEW DRIVE SIMPSONVILLE, SC 29680 PHONE: 864-962-0888 FAX: 864-962-0697 OWNER</p>	<p>DAVIS & FLOYD 15 BRENDAN WAY, SUITE 219 GREENVILLE, SC 29607 PHONE: 864-527-9800 FAX: 864-527-9801 SURVEYOR</p>
--	---

NO. OF ACRES	295.11	MILES OF NEW ROADS	10.5
NO. OF LOTS	1062	DATE	12/02/05

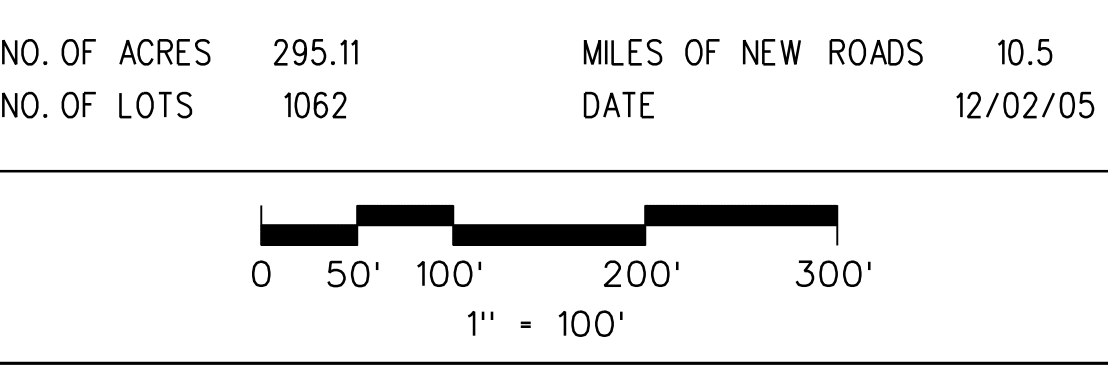

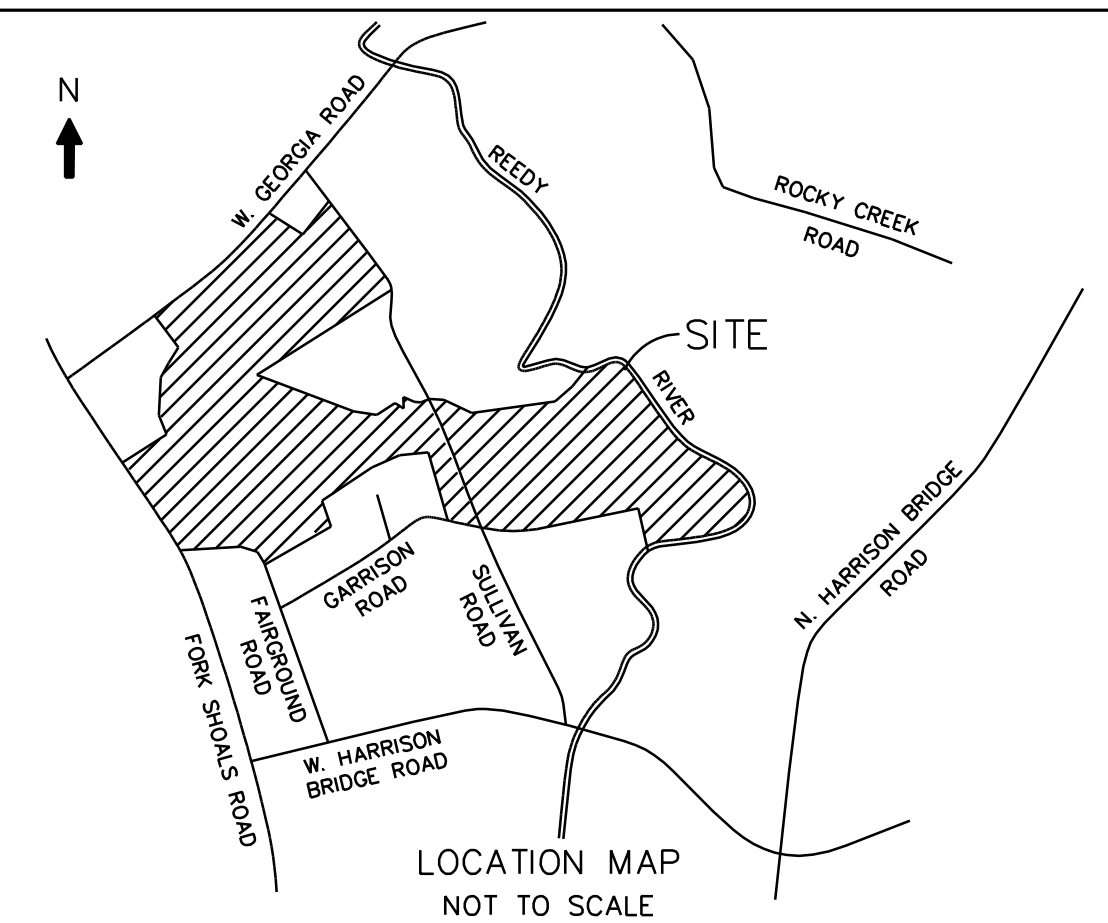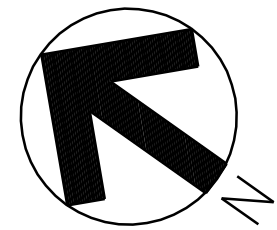

LOCATION MAP
NOT TO SCALE

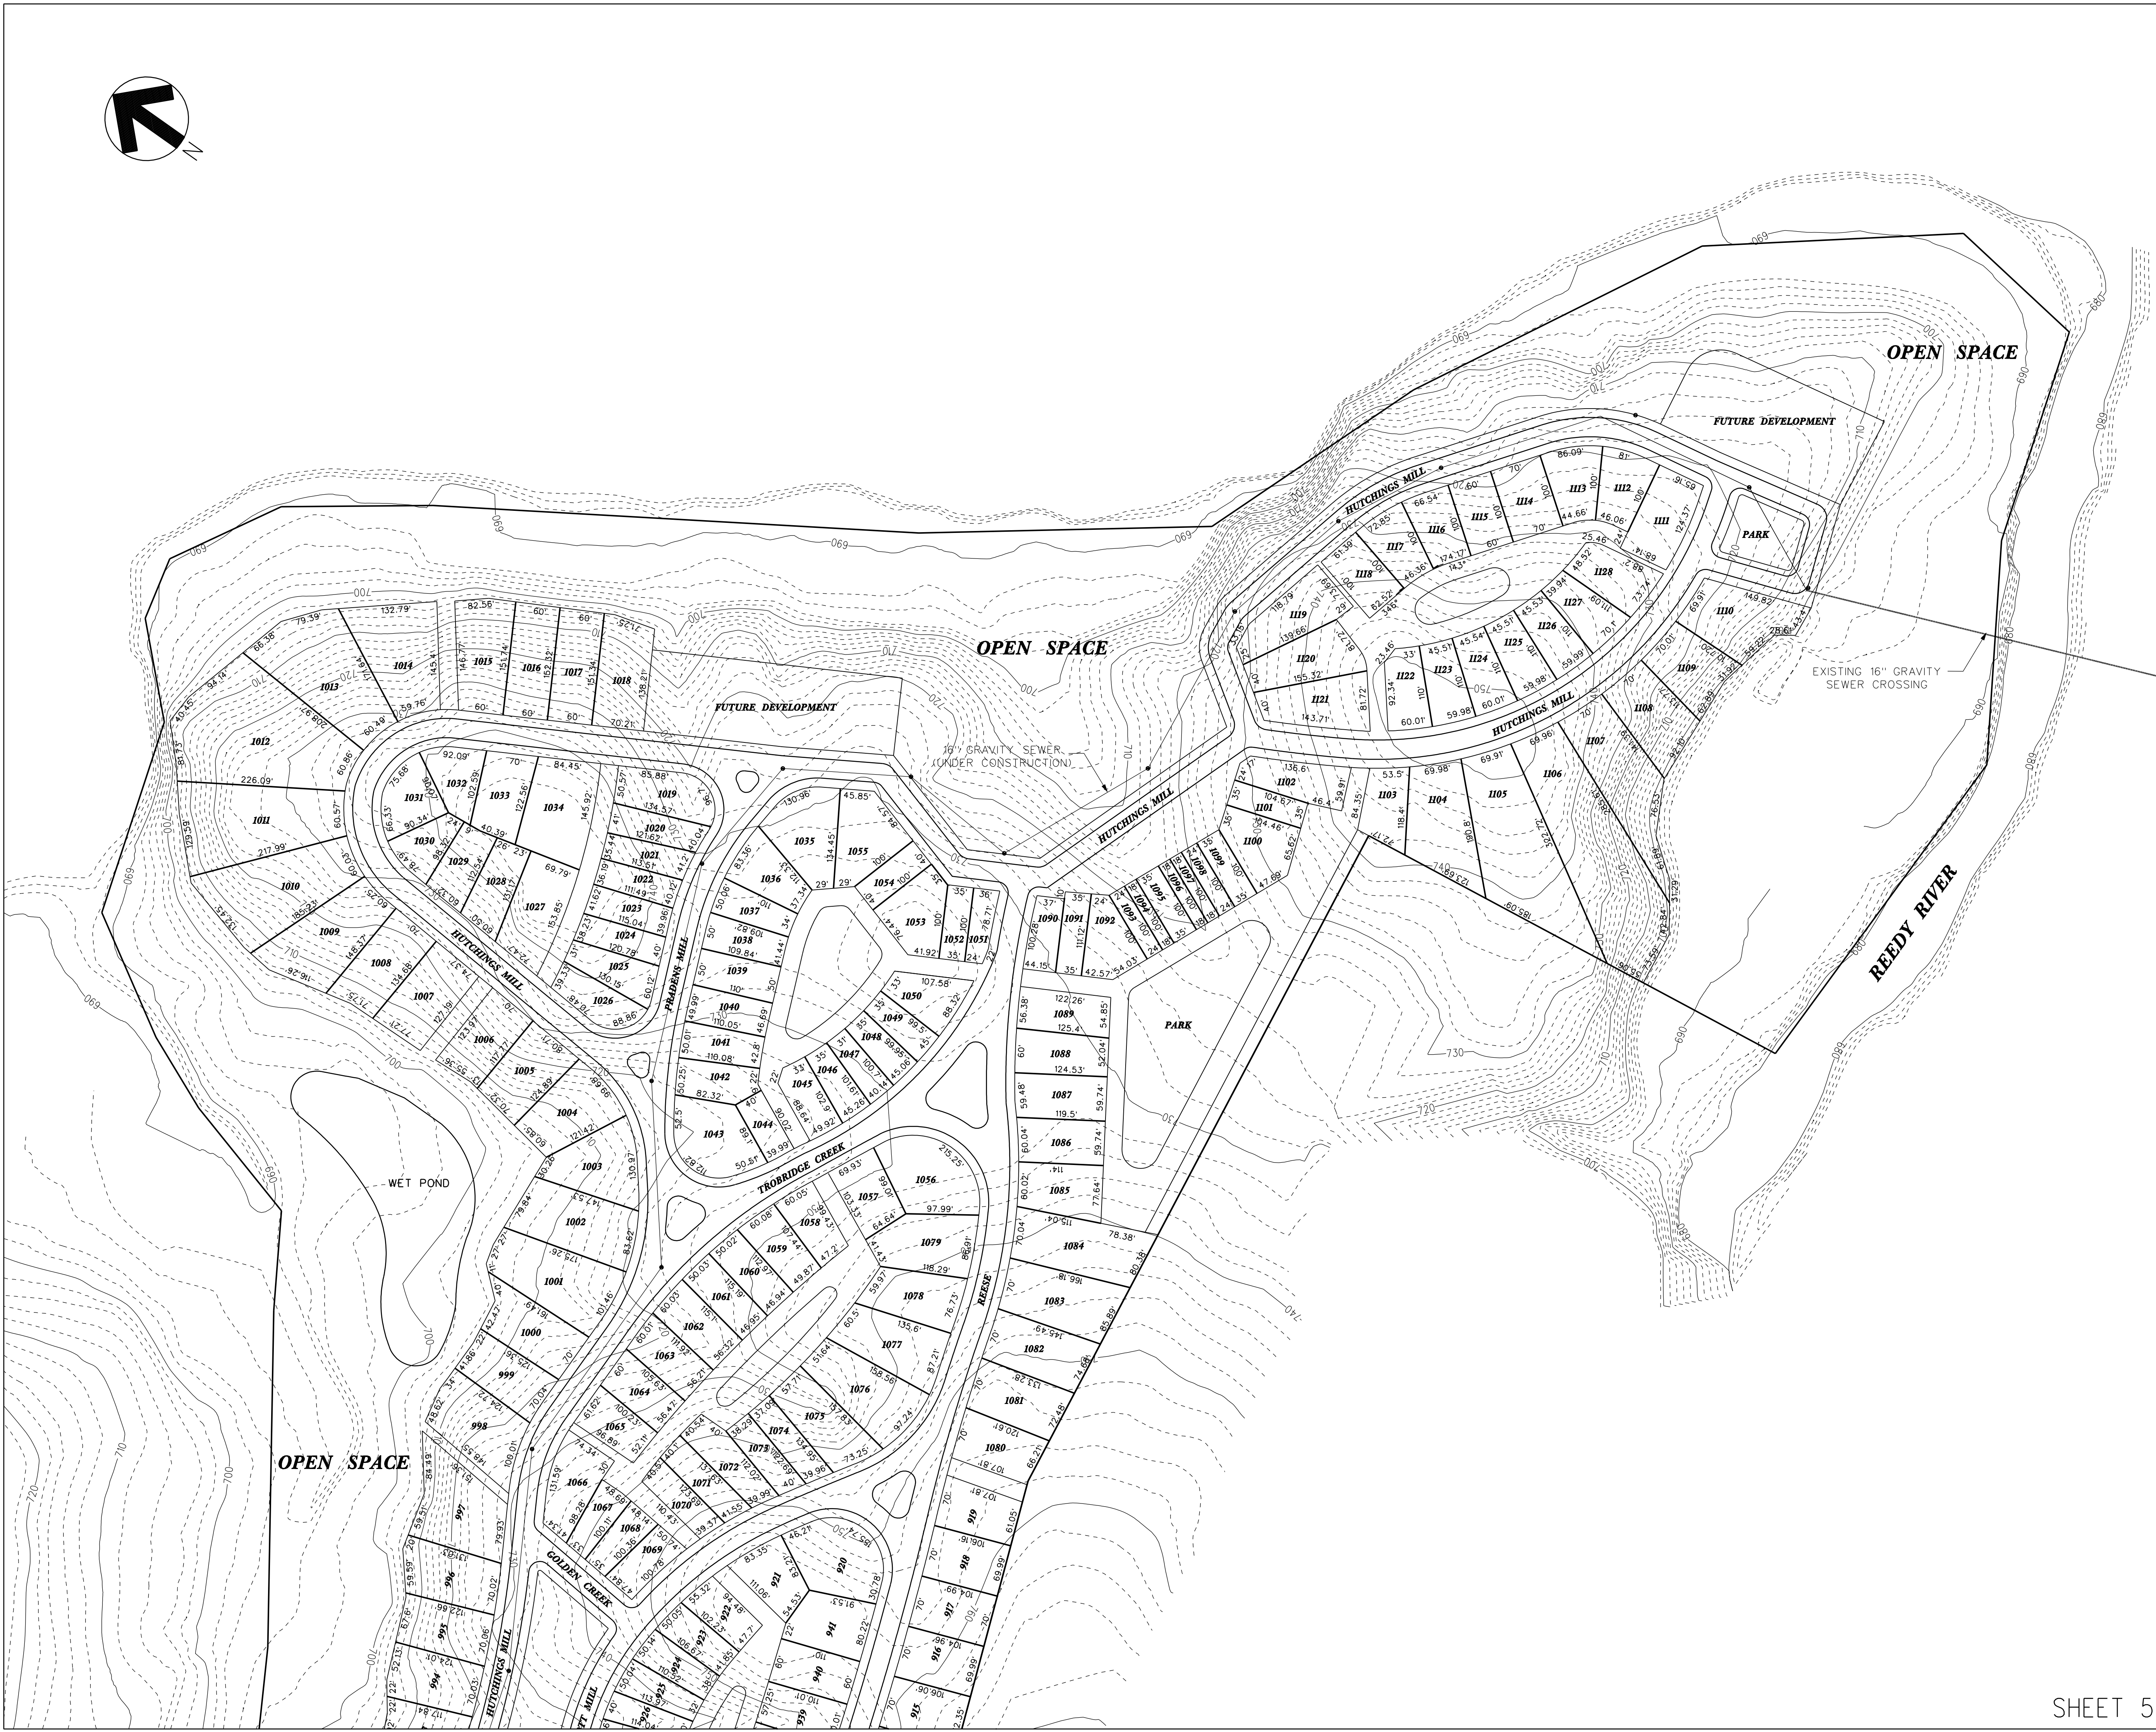

**PRELIMINARY PLAT
OF
GRIFFIN
PROJECT**

JELSLITTLE, LLC.
3100 GRANDVIEW DRIVE
SIMPSONVILLE, SC 29680
PHONE: 864-962-0888
FAX: 864-962-0697
OWNER

DAVIS & FLOYD
15 BRENDAN WAY, SUITE 219
GREENVILLE, SC 29607
PHONE: 864-527-9800
FAX: 864-527-9801
SURVEYOR

NO. OF ACRES	295.11	MILES OF NEW ROADS	10.5
NO. OF LOTS	1062	DATE	12/02/05

