
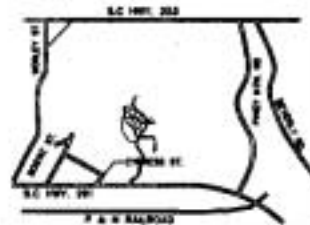


1	2	
---	---	---	---	---	---	---	---	---	----	----	-----

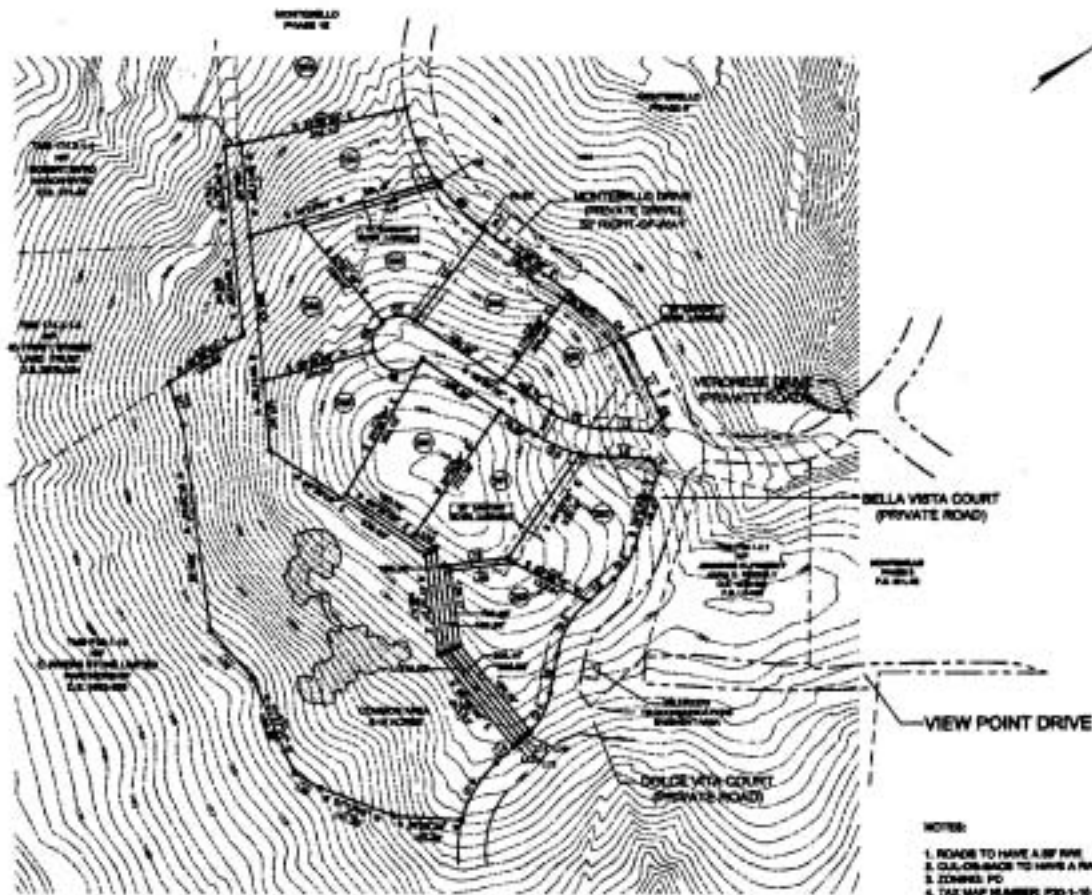

LOCATION MAP

**UTILITIES**

SEWAGE TREATMENT PLANT, 907-4098  
 WATER, GREENVILLE WATER, 261-4900  
 POWER, OGE POWER, 226-4120  
 GAS, PREMONT NATURAL GAS, 226-0844  
 PHONE, BELLSOUTH, 226-2820  
 CABLE, CHARTER COMMUNICATIONS, 971-8888

07-163  
**PRELIMINARY**

**MONTEBELLO PHASE 9**

**NOTES:**

3. ZONING: PD
4. TAX MAP NUMBER: PD-1-16 (PHASE 7).
5. THE GREENBELT COMMON AREA WILL BE OWNED BY THE HOMEOWNERS ASSOCIATION. MAINTENANCE OF THE COMMON AREA IS RESPONSIBILITY OF THE HOMEOWNERS ASSOCIATION. GREENVILLE COUNTY IS NOT RESPONSIBLE FOR AND DOES NOT MAINTAIN COMMON AREAS.
6. ALL SUBDIVISION ROADS TO BE PRIVATE.
7. AS A MEMBER, 8-FOOT DRAINAGE & UTILITY EASEMENTS ESTABLISHED ALONG ALL SDC & BTW/DR ROWS PROPERTY LINES. 10-FOOT EASEMENTS ESTABLISHED ALONG EXTERIOR BOUNDARY OF SUBDIVISION UNLESS ADJOINING PROPERTY OWNERS HAVE ESTABLISHED EASEMENTS.
8. STORMWATER MANAGEMENT TO BE IN COMPLIANCE WITH THE RULES AND REGULATIONS OF THE GREENVILLE COUNTY SOE & WATER DISTRICT.
9. 5' BT BUILDING SETBACK LINE ESTABLISHED ALONG ALL EXTERIOR PROPERTY LINES.

MONTEBELLO 9	

DATE: 07-16-03  
 DRAWN BY: [Signature]  
 CHECKED BY: [Signature]  
 SCALE: 1" = 20'