


PRELIMINARY PLAT: NOVEMBER 2012

SUBDIVISION NAME: HAWK CREST – CITY OF TRAVELERS REST

FILE: 2012-123

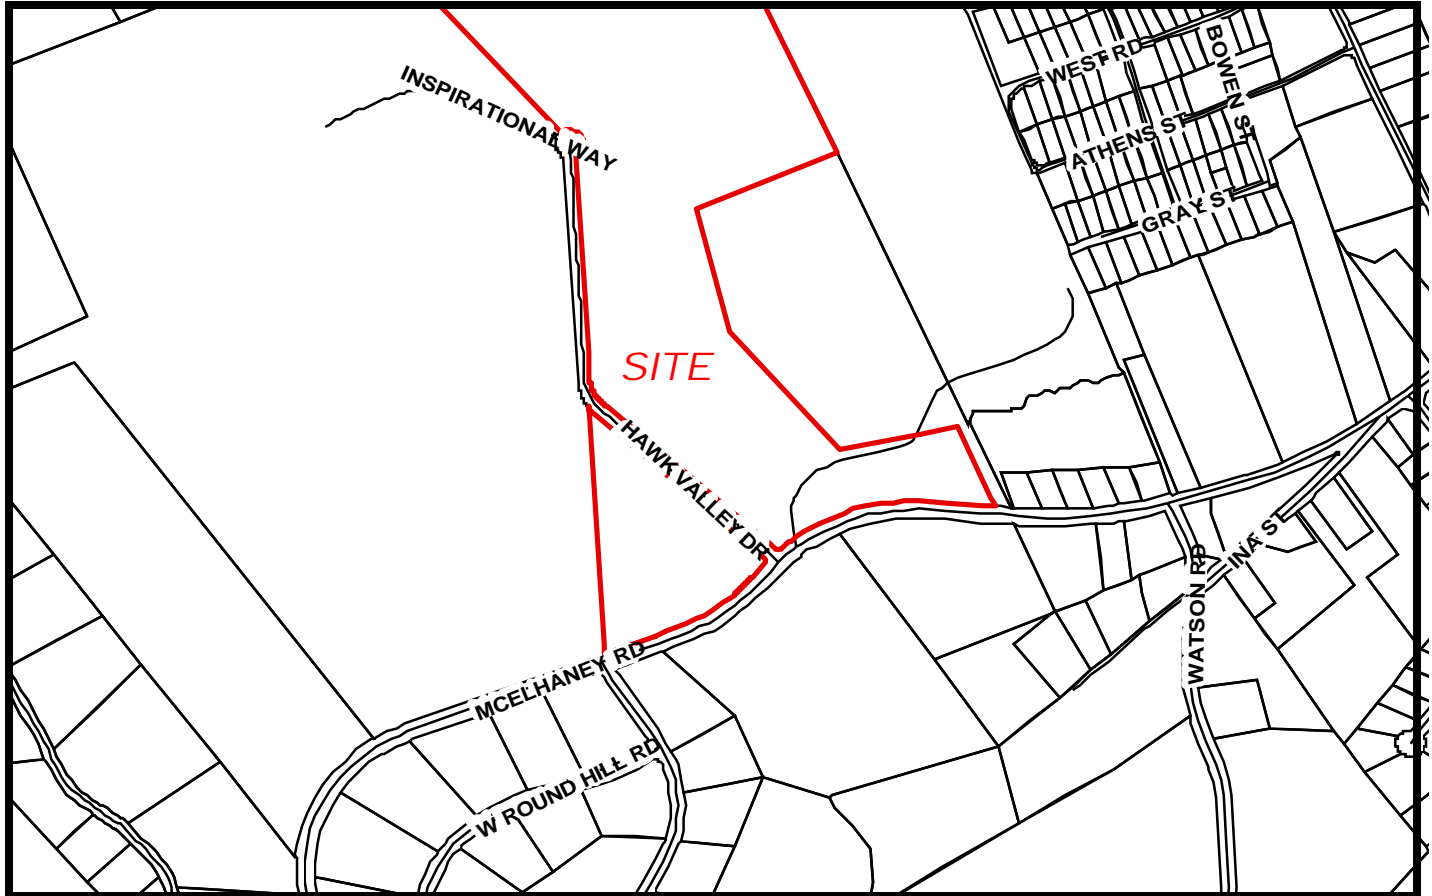

Developer: Hawkins Properties of TR, Inc.

Address: P. O. Box 1087
Travelers Rest, SC 29609

Telephone Number: (864) 834-7212

Block Book Number: 0506060100142 pt.

Zoning: R-7.5

Existing Access: Hawk Valley Dr.

Planning Area: Travelers Rest

Engineer/Surveyor: Chip Fogleman
FRF, Inc.

Address: 25 Woods Lake Road, Ste. 705
Greenville, SC 29607

Telephone Number: (864) 271-8633

Acres: 17.5

Acres Saved: N/A

Tree Credits: N/A

Lots: 34

Extension of An Existing Development: No

Proposed Sewer: Public

Sewer District: City of Travelers Rest

Proposed Water Source: GWS

TAZ: 480

Streets: 0.08 (Public)

Fire District: North Greenville

County Council District: 17 (Dill)

Census Tract: 39.04

Variance: No