


BAD COPY

This is to certify that I am the owner of the property shown hereon and do approve of the subdivision thereof as shown

Wm. R. Timmons Jr.

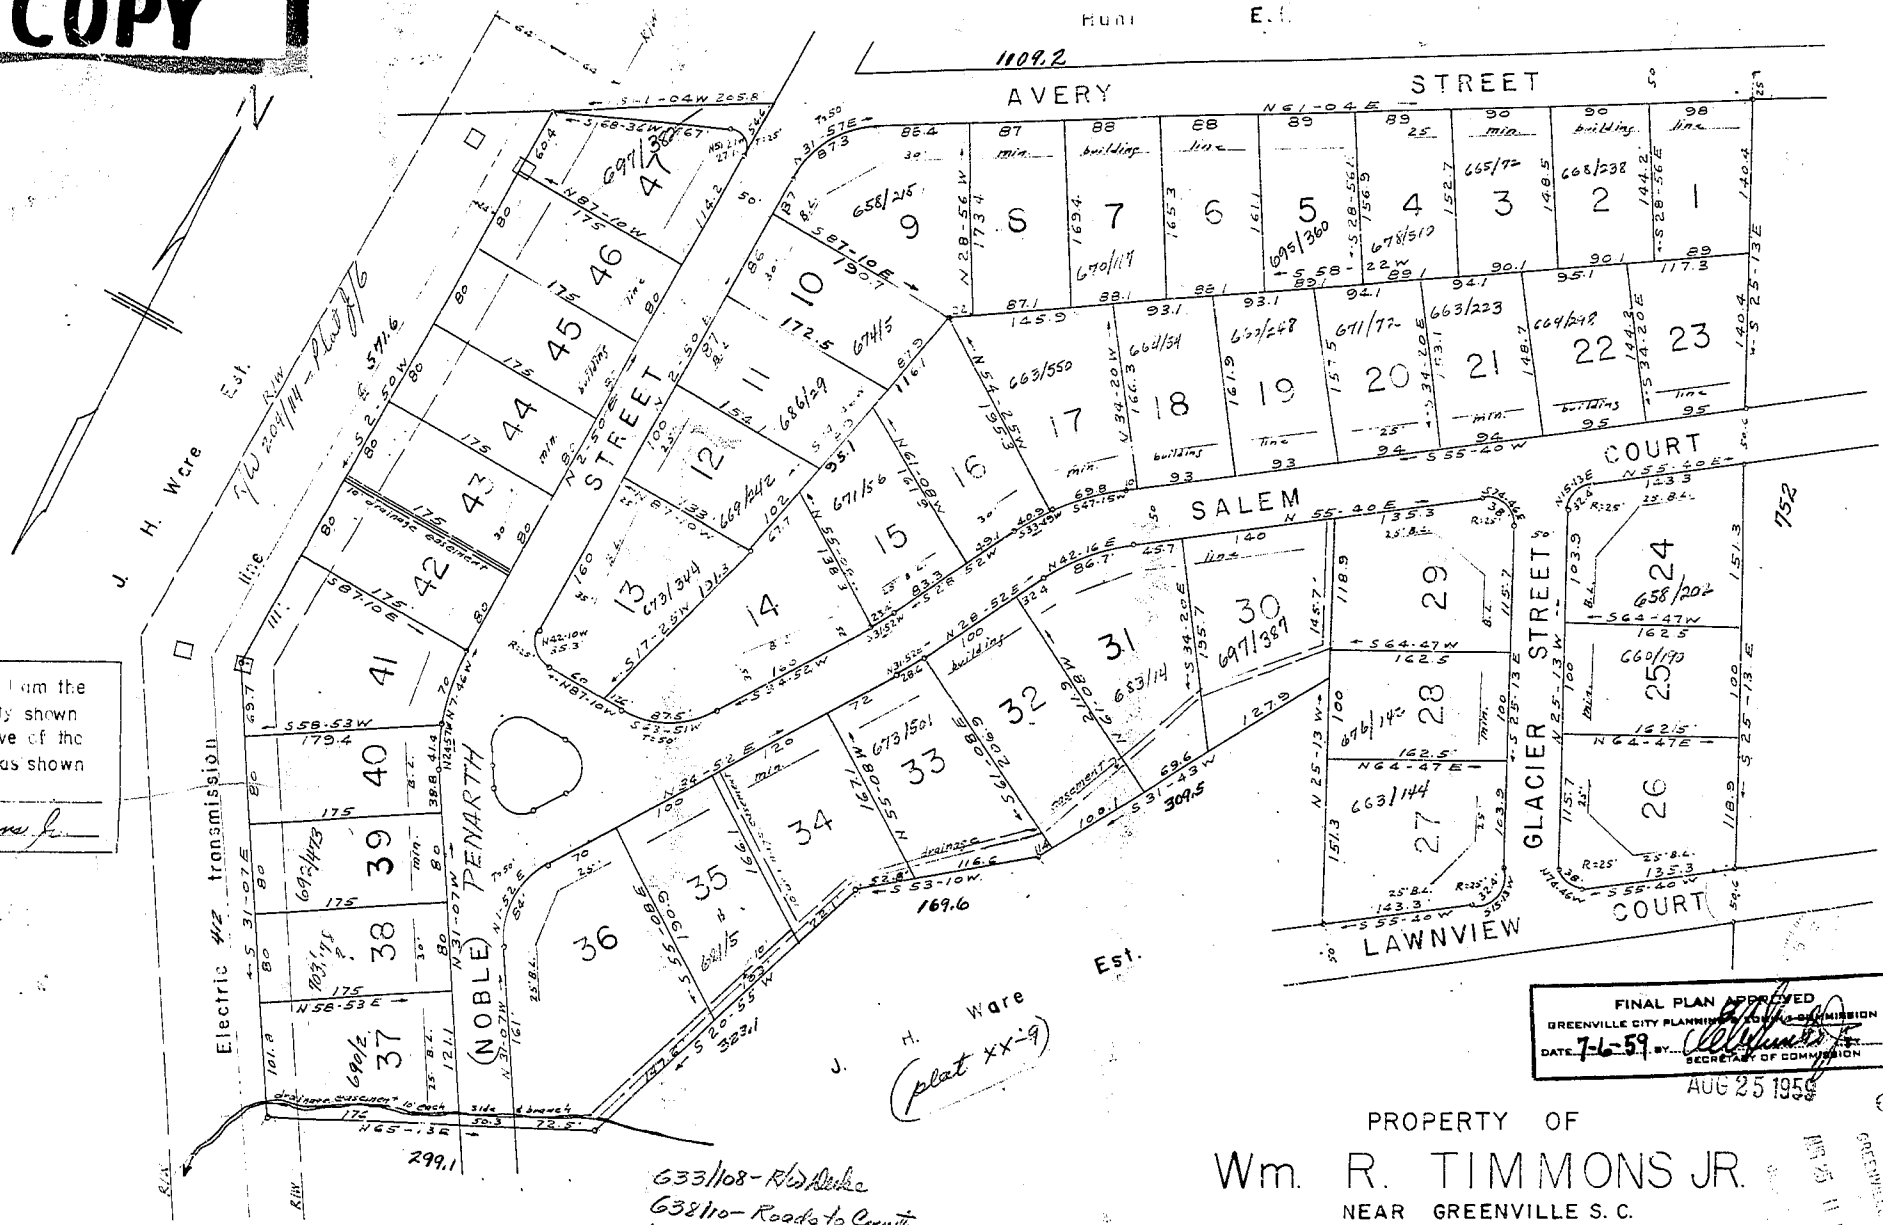

633/108 - Rhd. Aulick
 638/110 - Roads to County
 642/61 - Rhd. So Bell
 649/87 - Rect. So Bell

H. Ware
 (Plat XX-9)

FINAL PLAN APPROVED
 GREENVILLE CITY PLANNING COMMISSION
 DATE 7-1-59 BY *W. R. Timmons Jr.*
 SECRETARY OF COMMISSION

AUG 25 1959

PROPERTY OF
Wm. R. TIMMONS JR.
 NEAR GREENVILLE S. C.

SCALE 1" = 100'

JUNE, 1959

6156

REC'D JUN 11 1959
 GREENVILLE S.C. 295
 FILED 59

MM-127

1.50

W. R. Timmons Jr. Reg. 43 No. 1247